


Scara : 1 : 2000, sistem de proiectie STEREO 70

Scara : 1 : 2000, sistem de proiectie STEREO 70

## UAT : Aiton

Sectorul cadastral : 178

## Schita cu dispunerea sectoarelor cadastrale

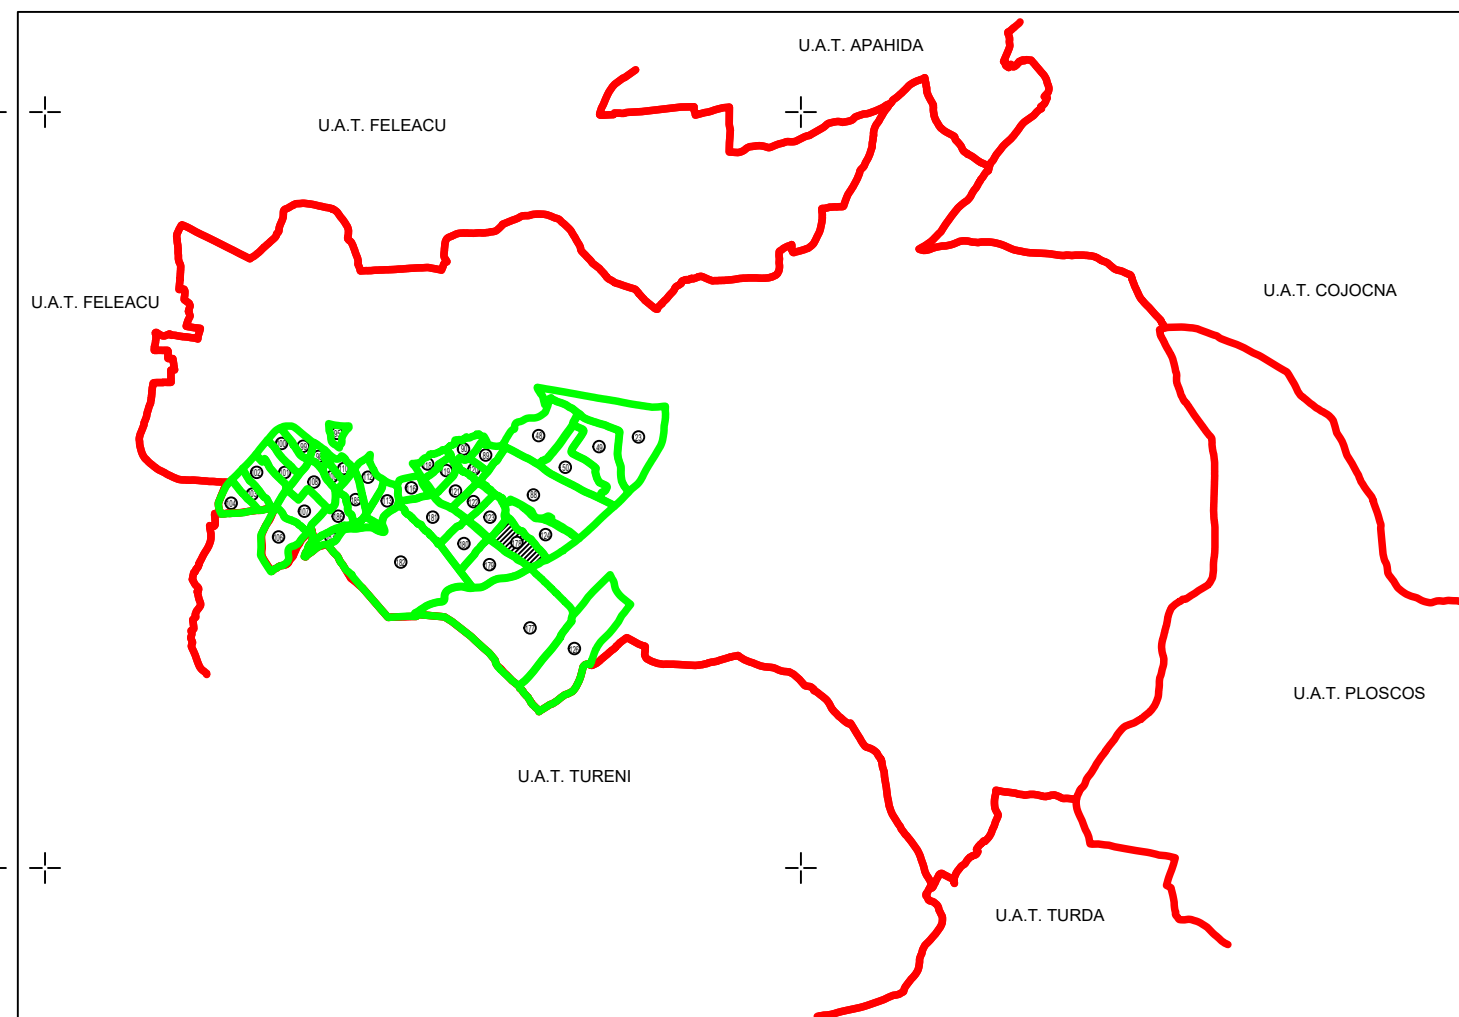

## Legenda

---

\_\_\_\_\_

178

---

T12

\_\_\_\_\_

AITON

*P.1*



|                            |                              |
|----------------------------|------------------------------|
| GENERAL TOPO WEST S.R.L.   | Ciulea, Str. Neajlov, nr. 10 |
| Executant, nume si prenume | Semnatura si stampila        |
| ing. Sabin Claudiu STAN    |                              |
| Data                       | 21.10.2024                   |

"Spre publicare"