

327200

327400

327600

327800

328000

328200

**PLAN CADASTRAL**  
**UAT Arieseni, Judetul Alba**  
**Sector cadastral nr. 24**  
 Scara 1:2000  
 Sistem de proiectie: Stereografic 1970  
 Spre publicare



555800

555800

555600



555600

555400

555400

555200

555200

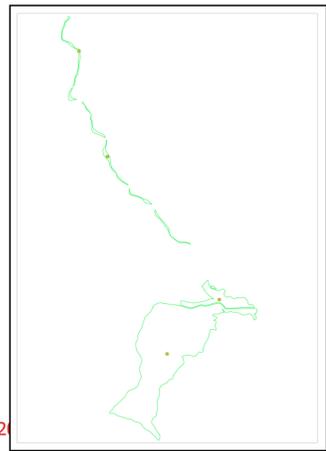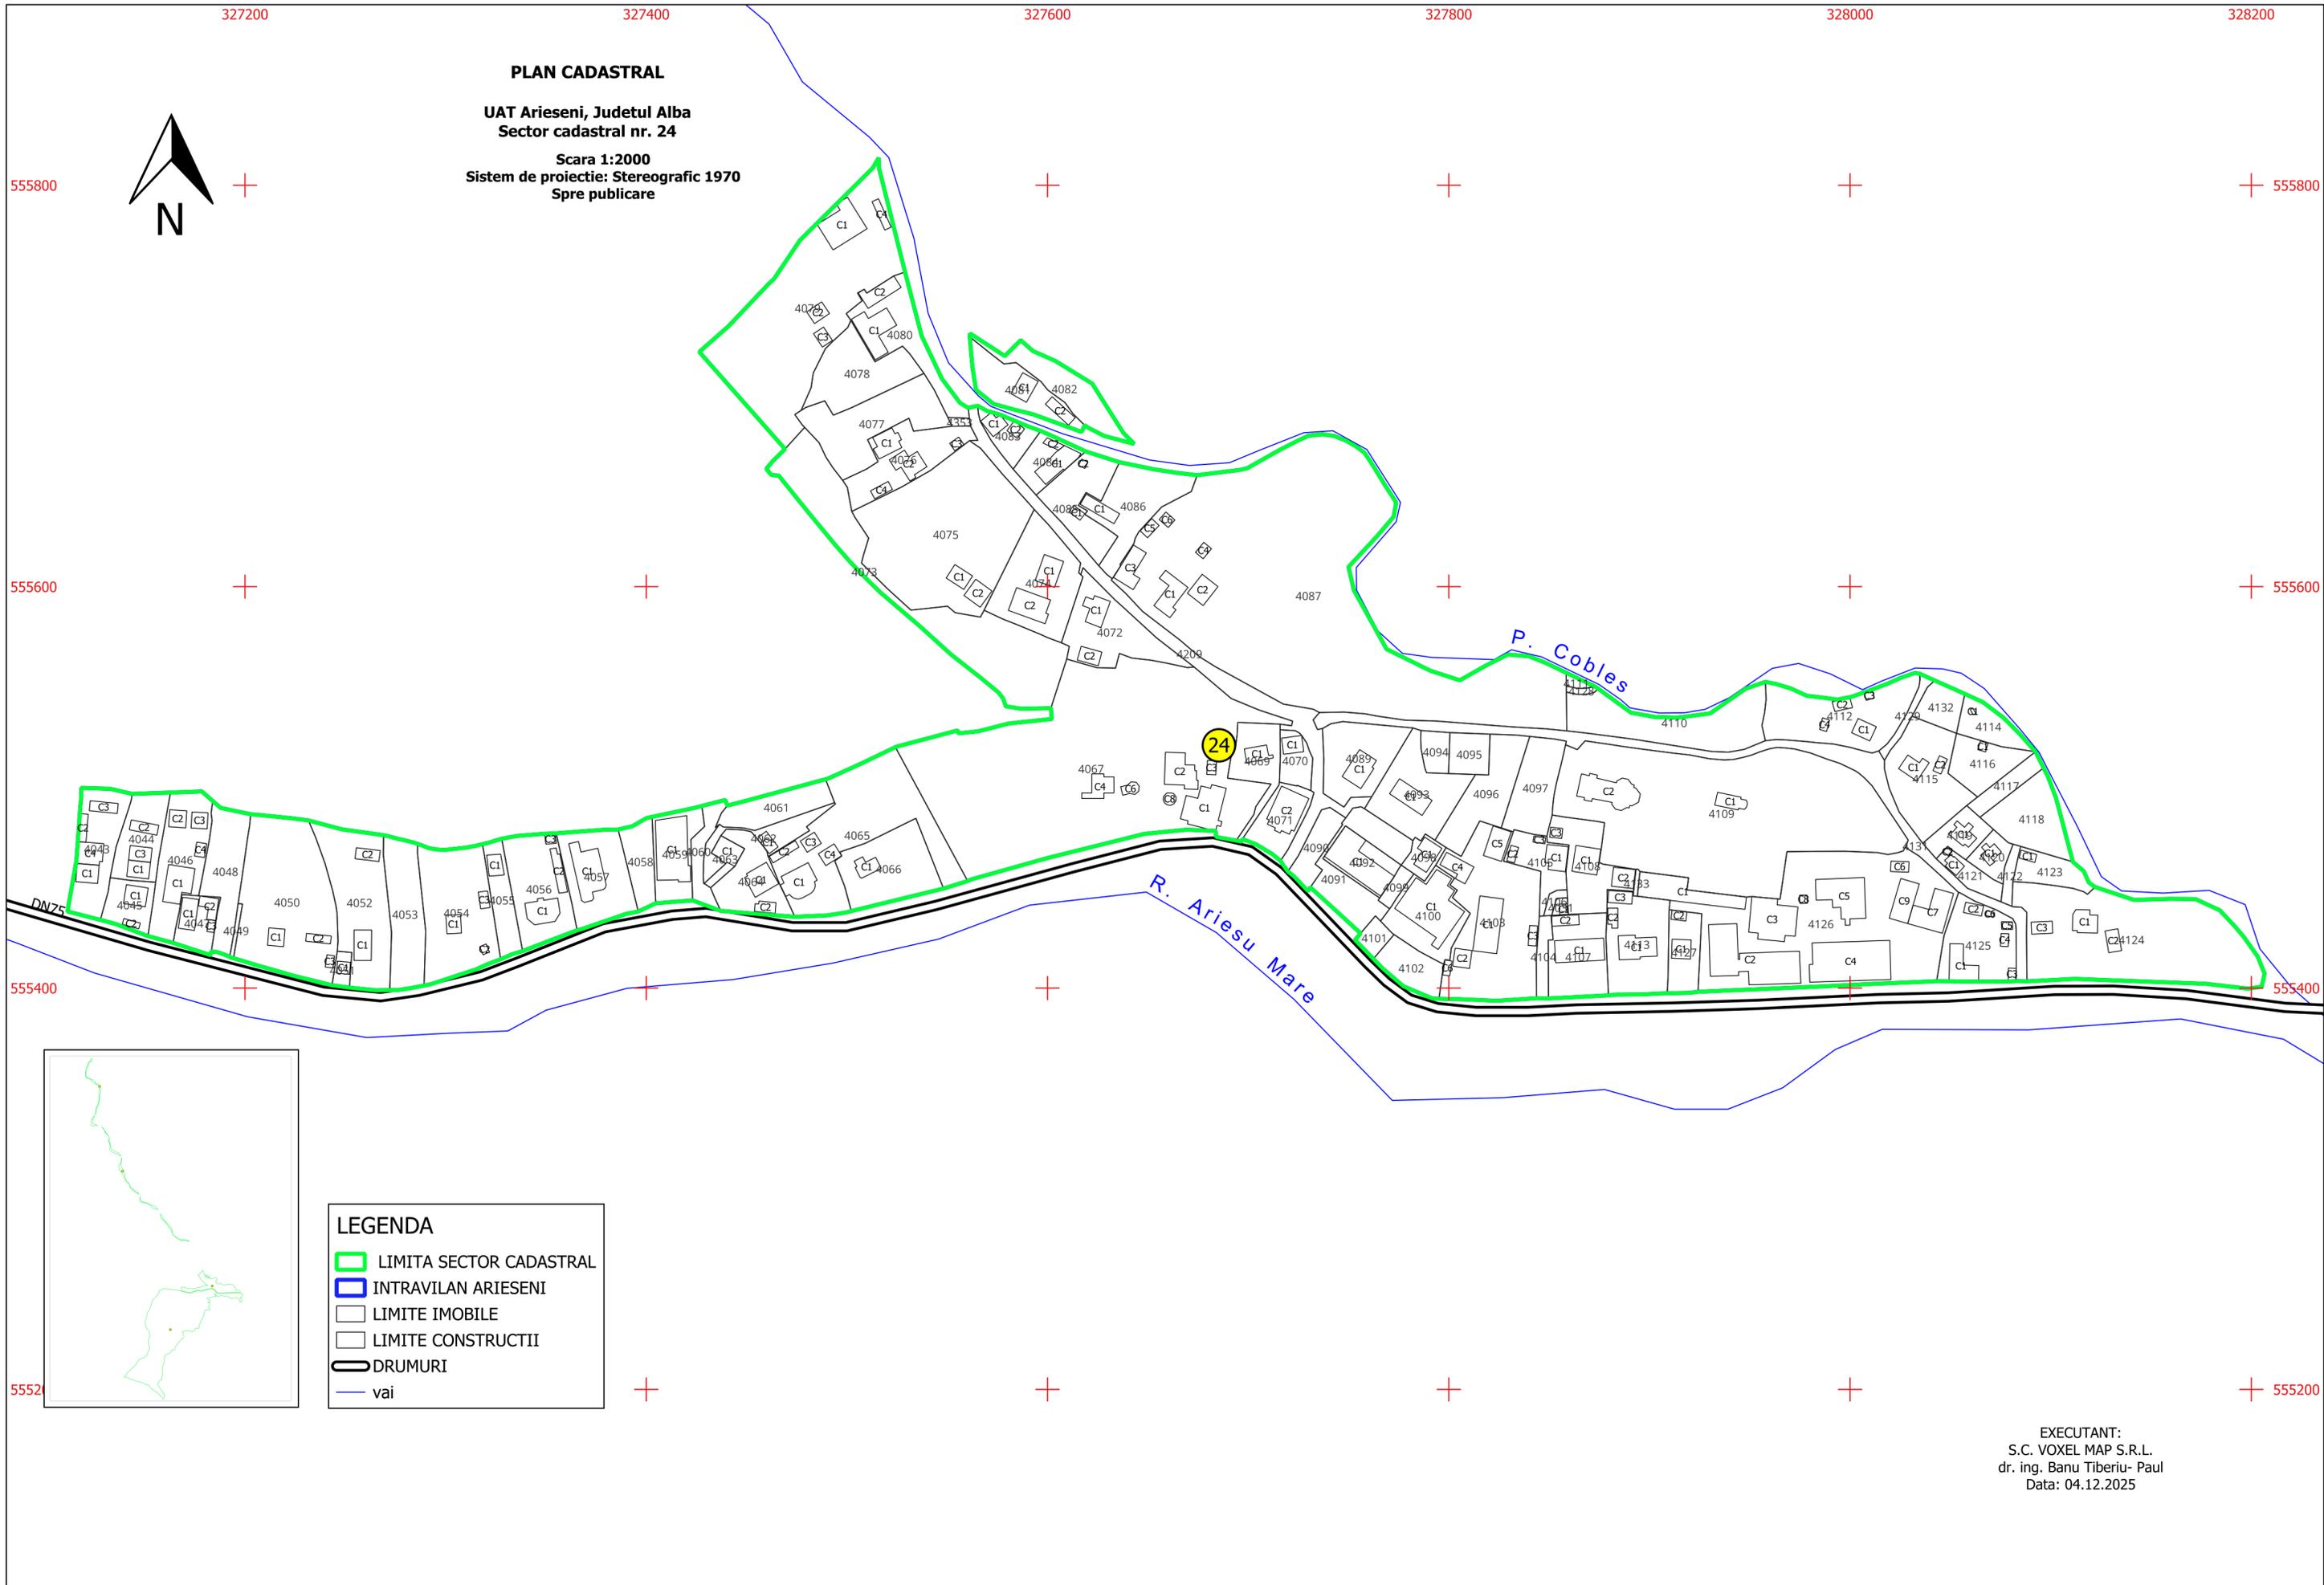

**LEGENDA**

- ▭ LIMITA SECTOR CADASTRAL
- ▭ INTRAVILAN ARIESENII
- LIMITE IMOBILE
- LIMITE CONSTRUCTII
- DRUMURI
- vai

EXECUTANT:  
 S.C. VOXEL MAP S.R.L.  
 dr. ing. Banu Tiberiu- Paul  
 Data: 04.12.2025

327200

327400

327600

327800

328000

328200