

PLAN CADASTRAL

UAT: Sasciori, judetul: ALBA, Sect. cad. 77, plansa 1

Scara 1:1000


Sistem de proiectie: stereografic 1970

Spre Publicare

SECTOR 36

SECTOR 78

SECTOR 75

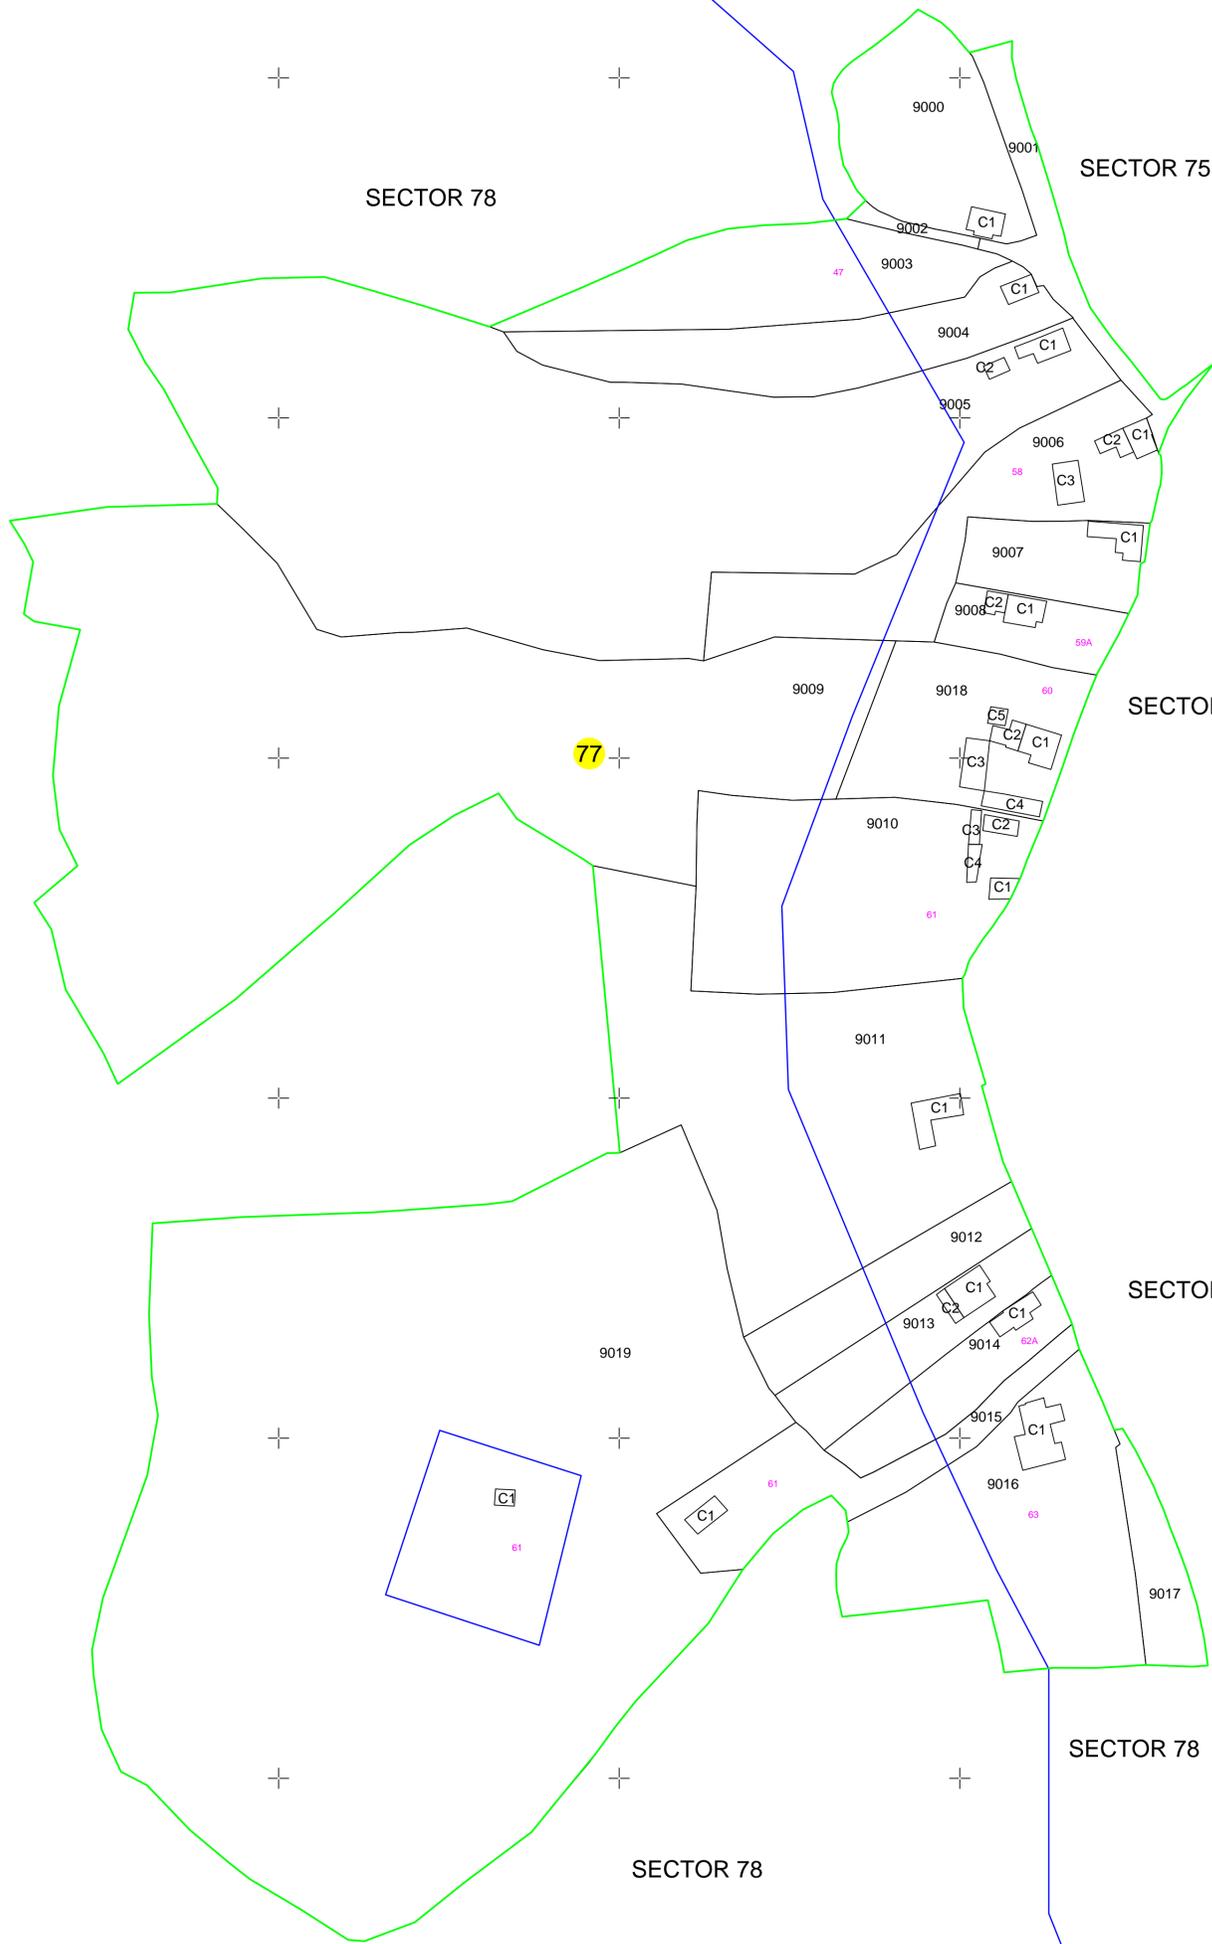

SECTOR 78

SECTOR 0

SECTOR 0

SECTOR 78

SECTOR 78

LEGENDA	
Numer Sector	●
Cod constructie	C1
ID imobil	15
Limita sector	—
Limita imobil	—
Limita UAT	—
Limita intravilan	—
Numer postal	37B
Limita constructie	—

Executant:

S.C. MERCURY GEOSYSTEMS S.R.L.

17.11.2025

SEMNAȚ DIGITAL DE RĂȘINARIU AVRAM FLORIN

CERTIFICAT DIGITAL NR. 2606CE8EFC521B7776FC1E68