


PLAN CADASTRAL

UAT SEPREUS, judetul ARAD


Sector cadastral nr.: 34

Scara 1:2000

Sistem de proiectie STEREO 70

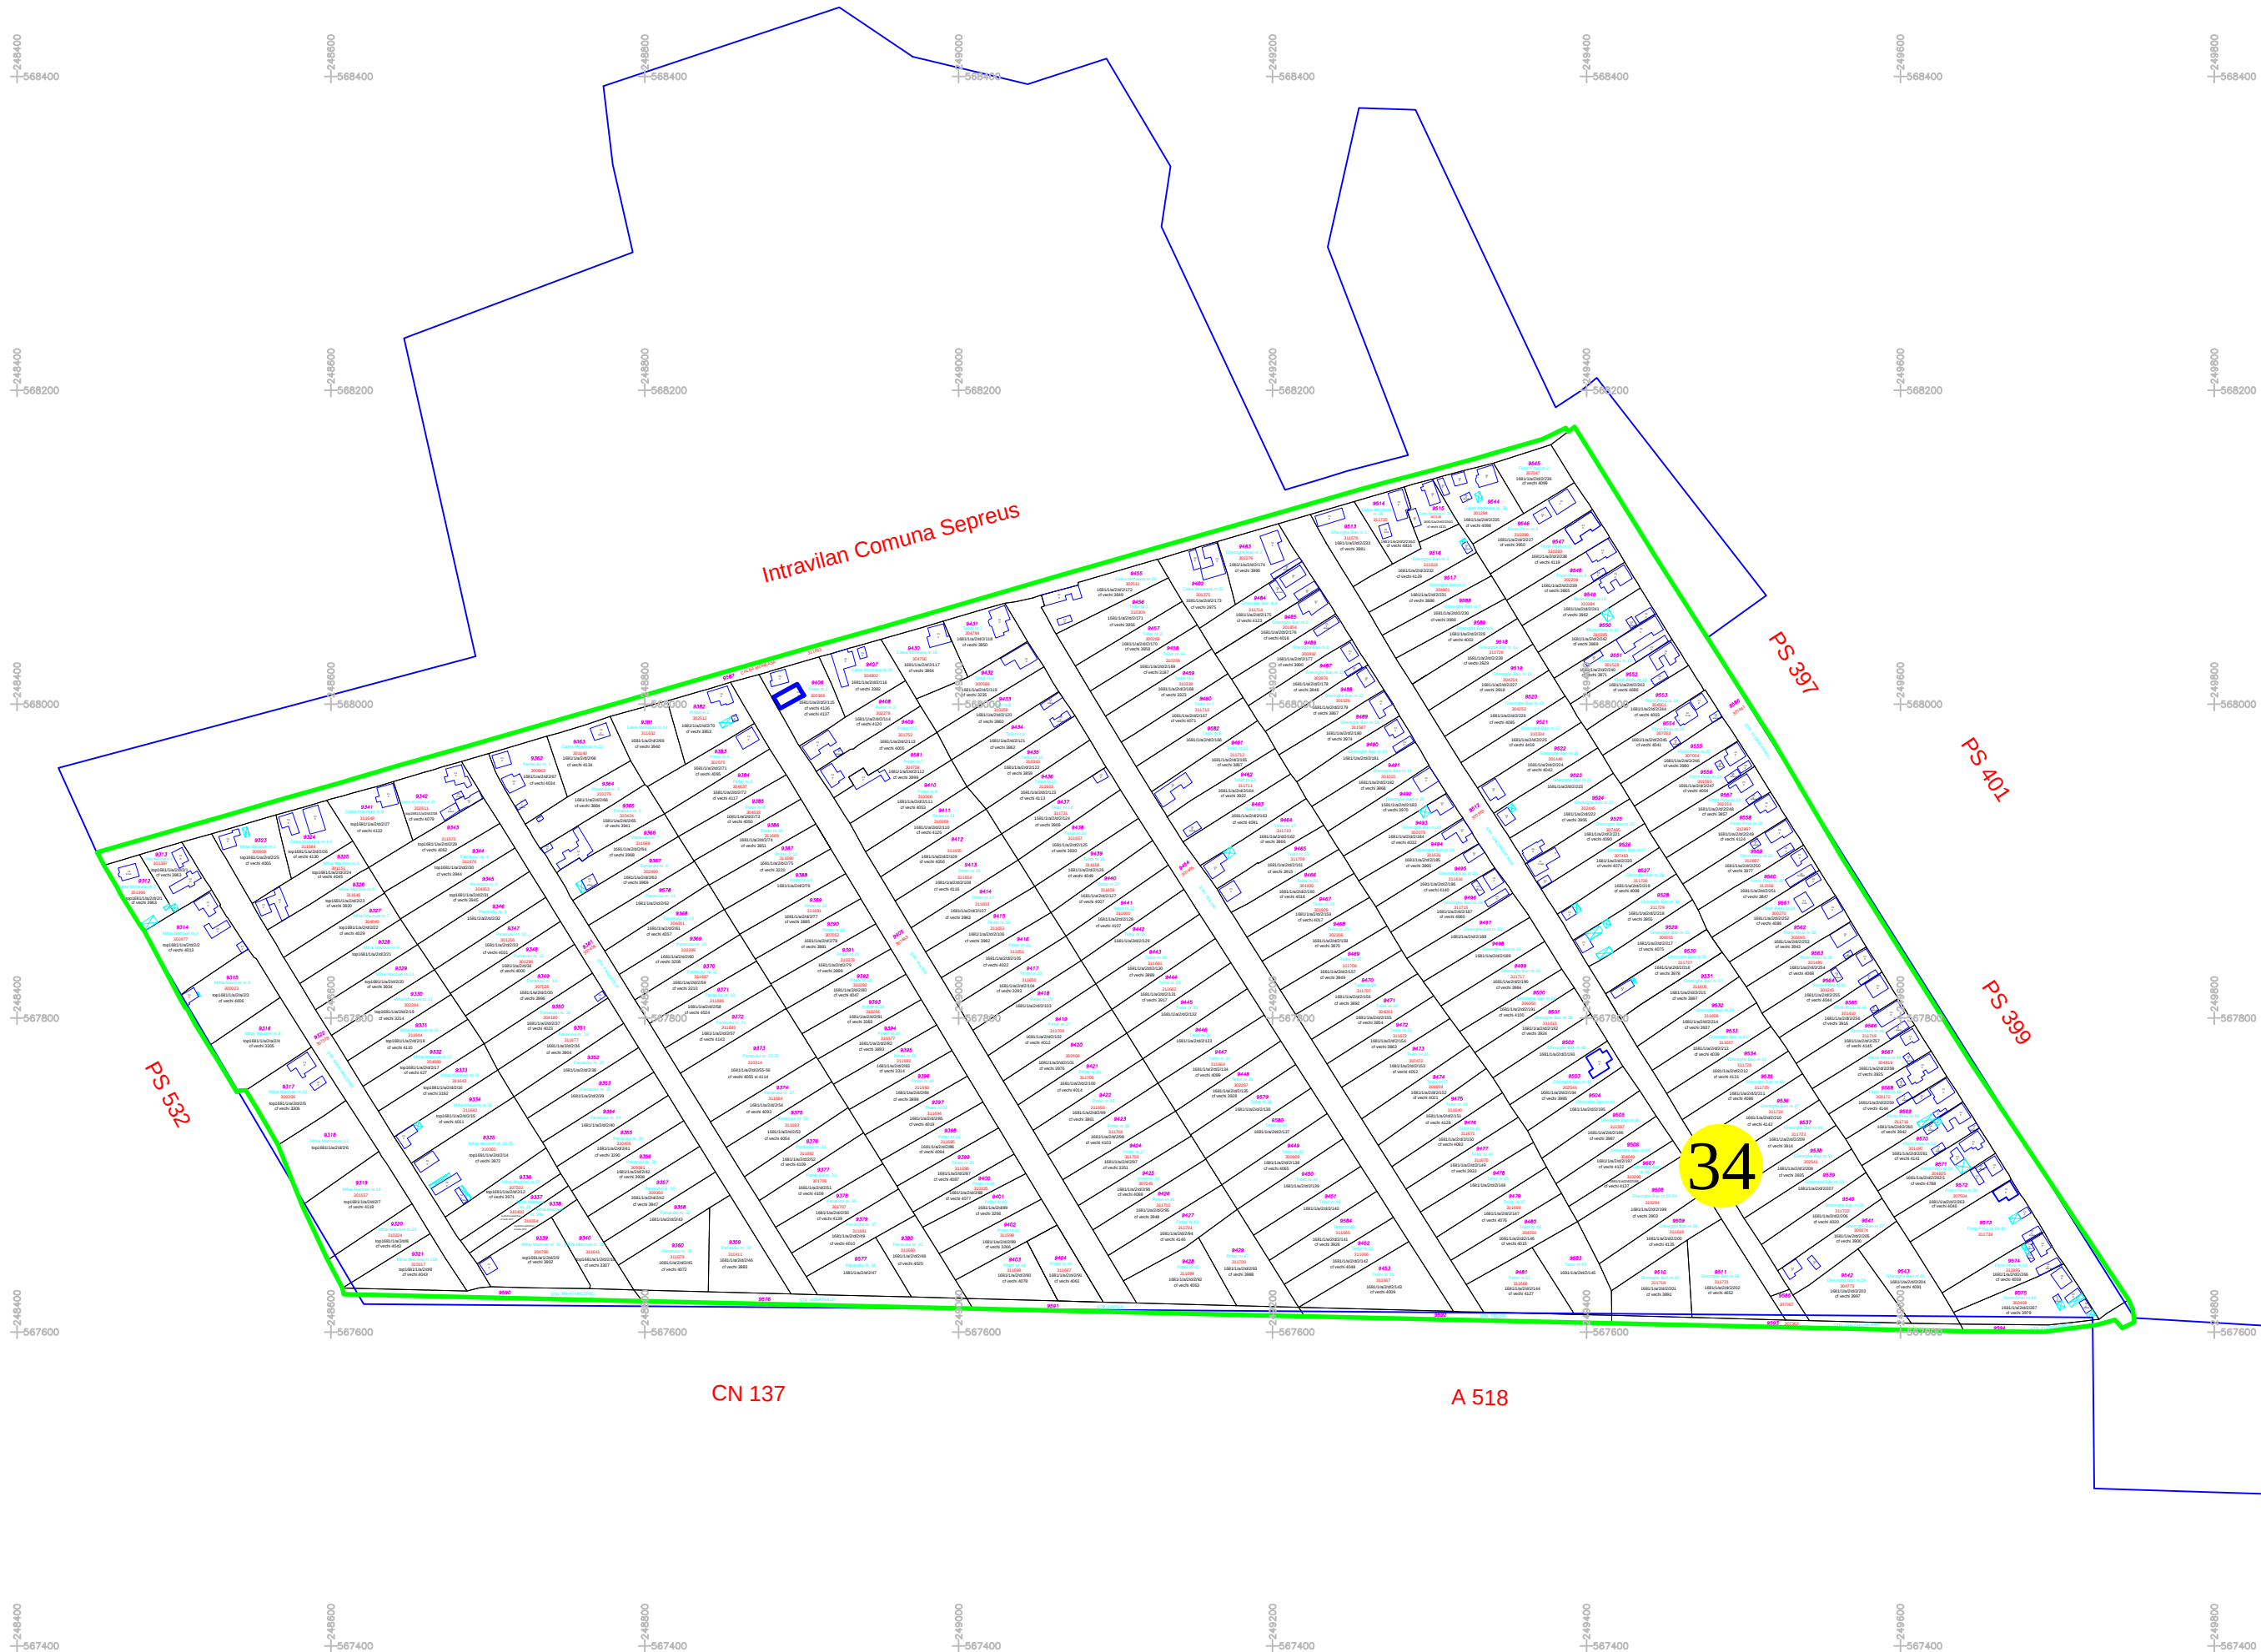

Schita cu dispunerea sectoarelor cadastrale

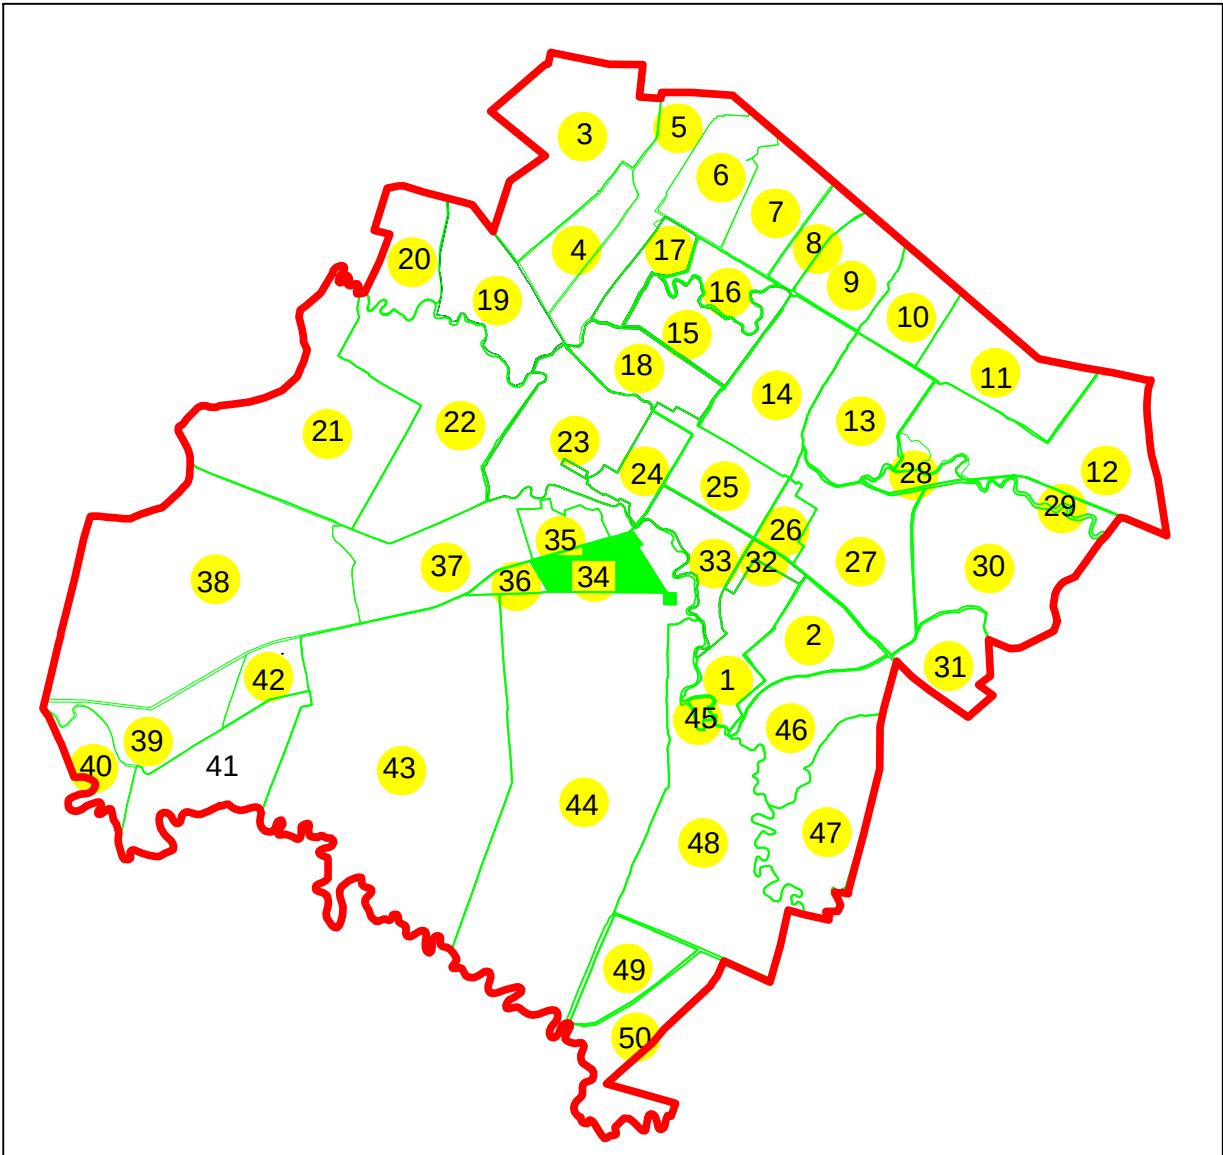

LEGENDĂ

34	Numar sector cadastral		
ARAD	Judet		
SEPREUS	UAT		
SEPREUS	Localitati		
CN 137	Hidrografie		
PLAN CADASTRAL	Titlu		
Setor cadastral nr. 34	Subtitluri, Sector cadastral		
1:2000	Scara		
9312	ID		

	Limita de judet
	Limita UAT
	Limita sectoarelor cadastrale
	Limita intravilan
	Limita tarla
	Limita imobil
	Limita constructiilor cu caracter permanent

Copie spre publicare

S.C. TOPOCONS S.R.L

Data
APRILIE
2025

ANCPI

Servicii de inregistrare sistematica in
Sistemul Integrat de Cadastru si Carte
Funciara a imobilelor situate in UAT
SEPREUS, jud. Arad