

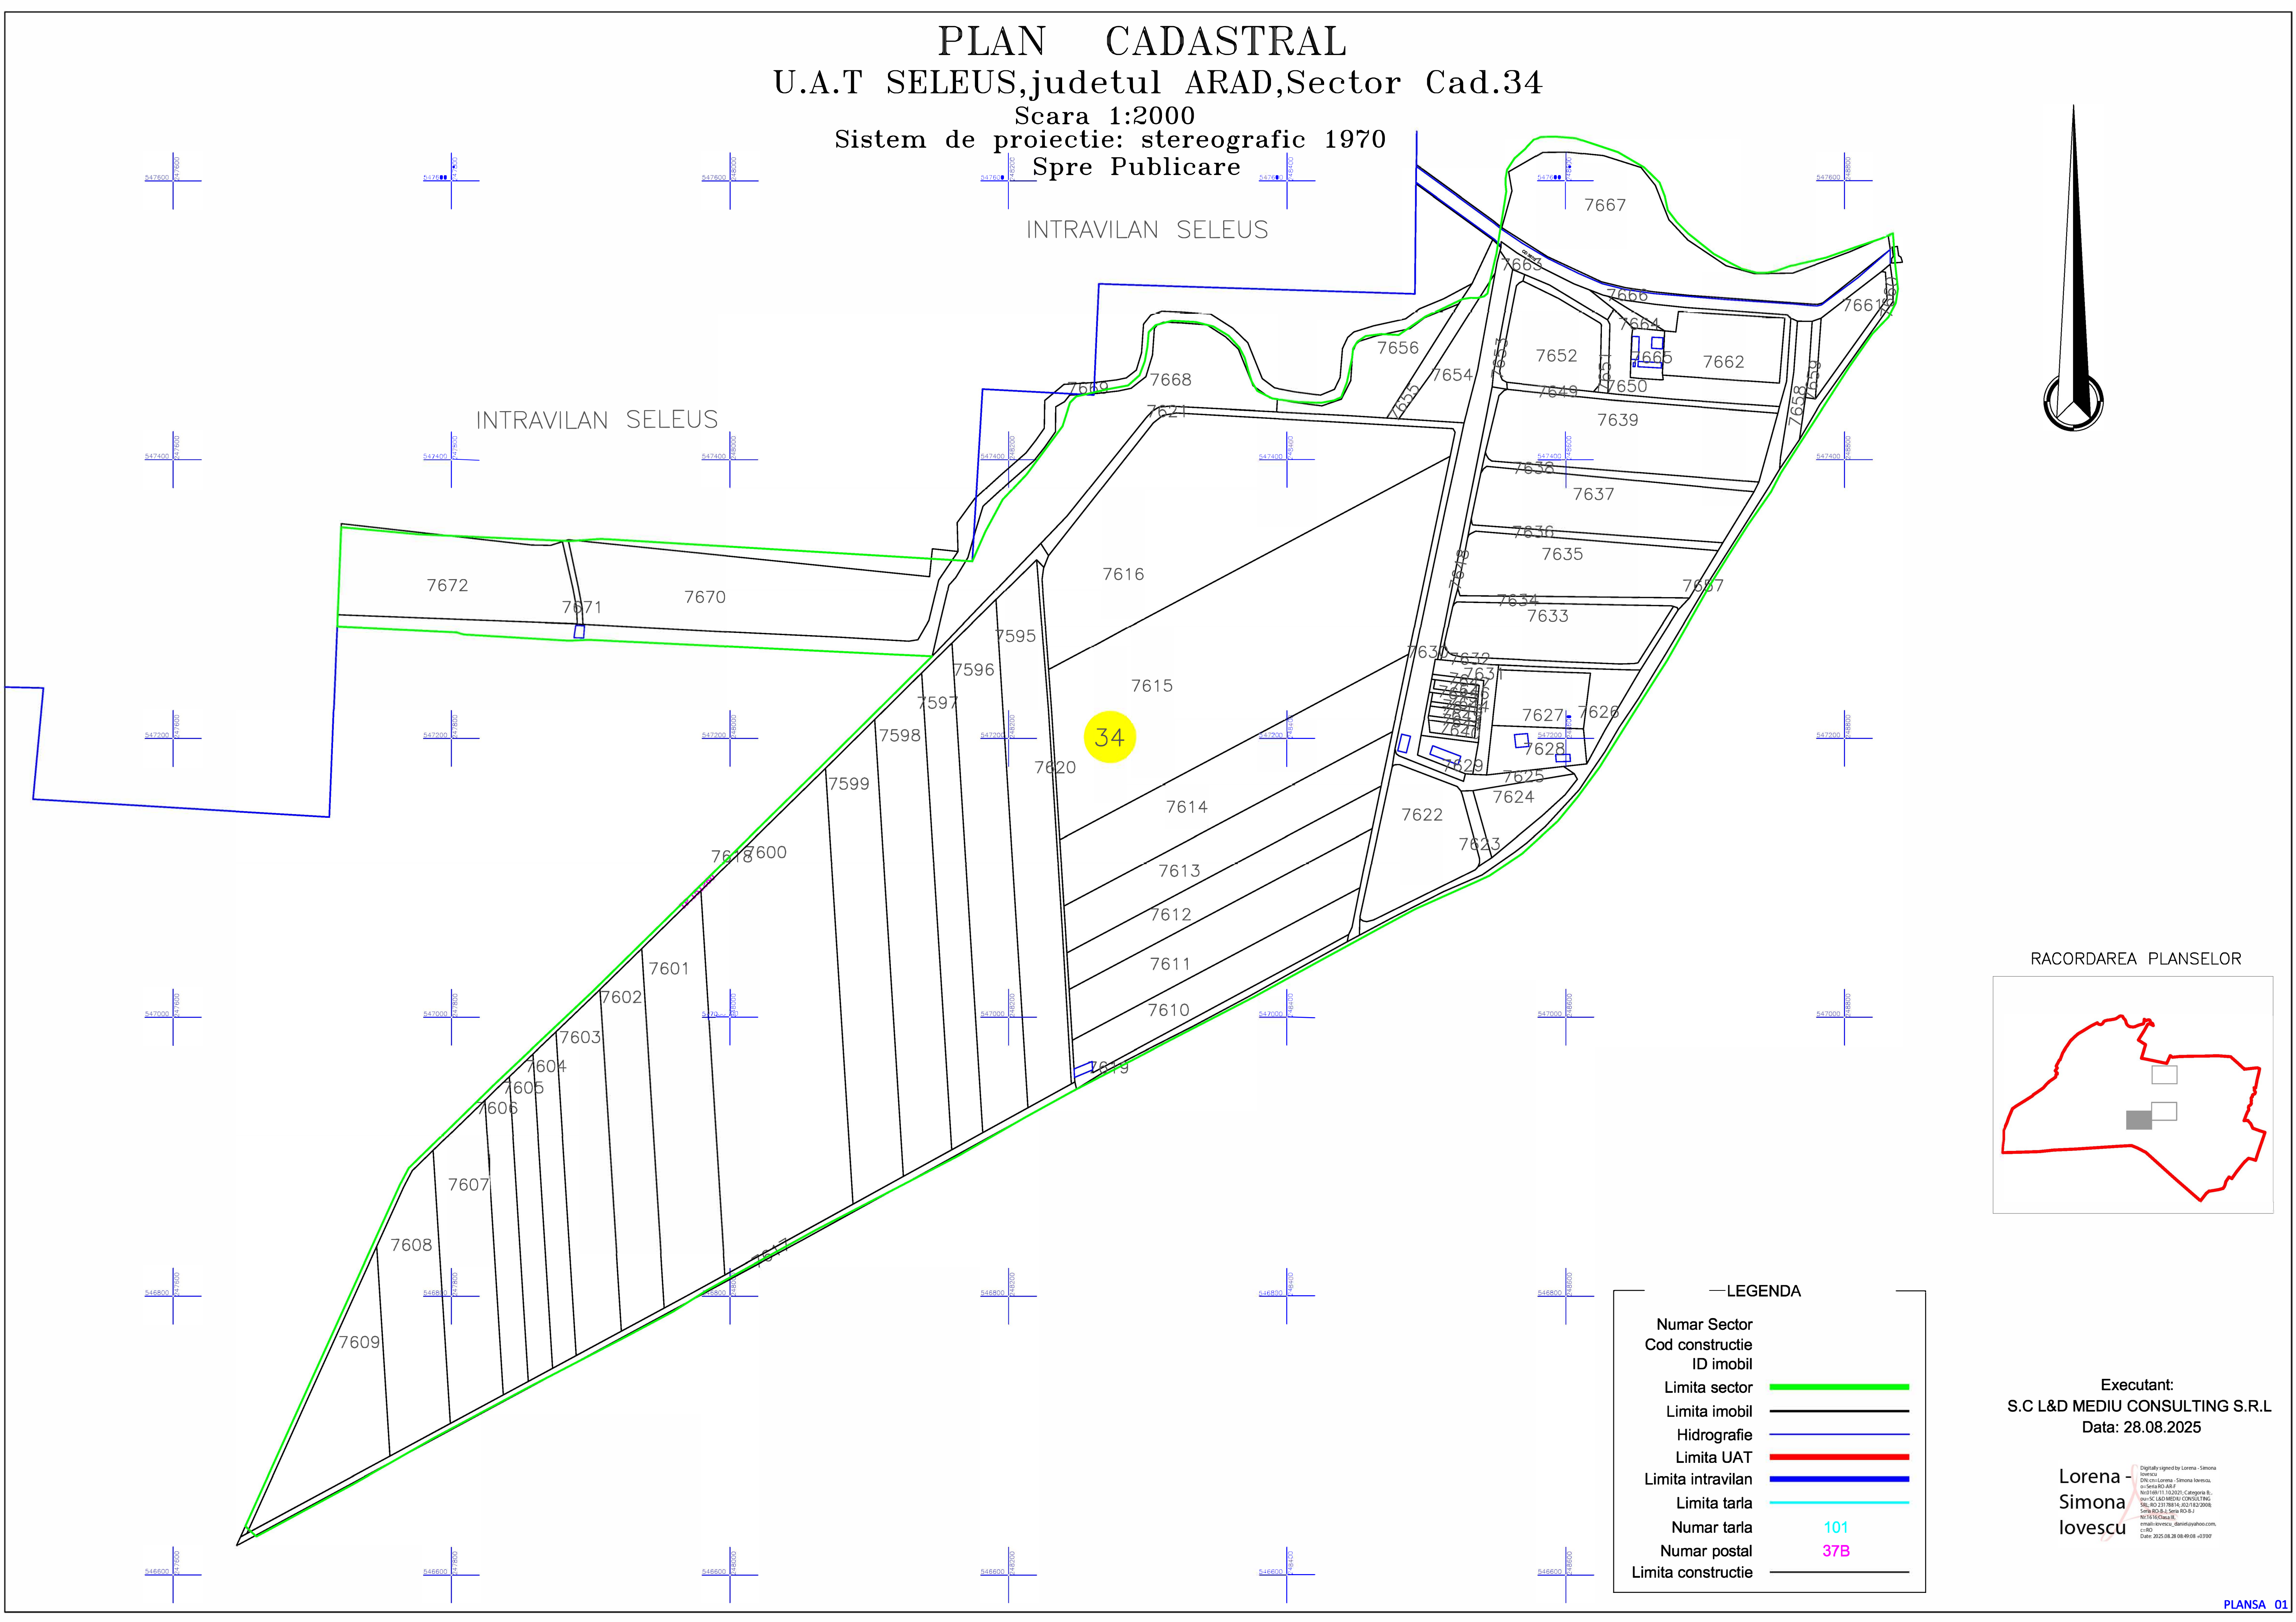


PLAN CADASTRAL
U.A.T SELEUS,judetul ARAD,Sector Cad.34
Scara 1:2000
Sistem de proiectie: stereografic 1970
Spre Publicare

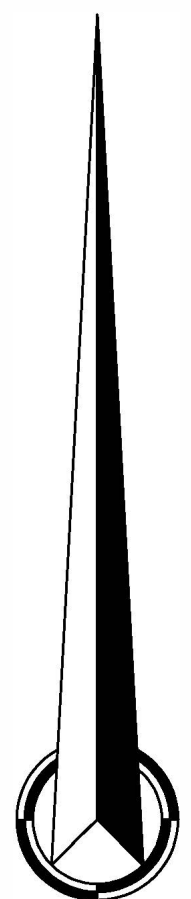

RACORDAREA PLANSELOR

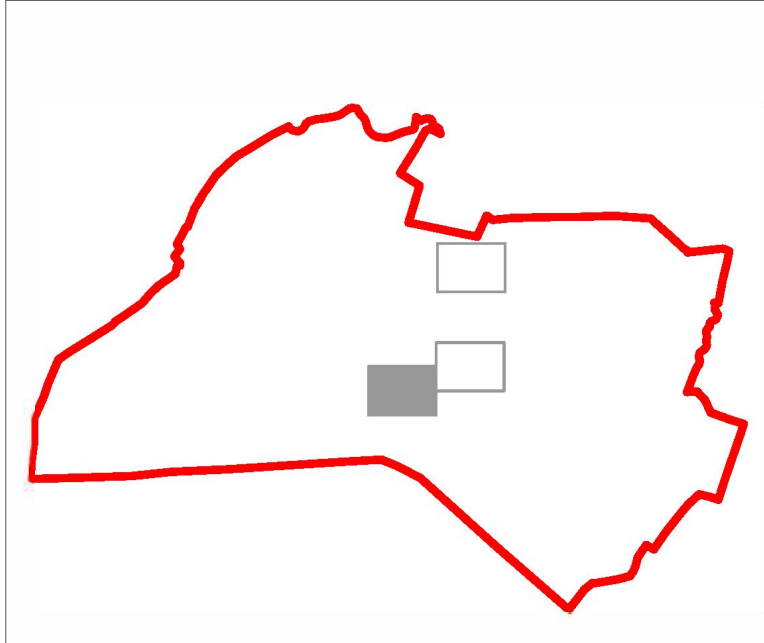

—LEGENDA	
Numar Sector	
Cod constructie	
ID imobil	
Limita sector	—
Limita imobil	—
Hidrografie	—
Limita UAT	—
Limita intravilan	—
Limita tarla	—
Numar tarla	101
Numar postal	37B
Limita constructie	—

Executant:
S.C L&D MEDIU CONSULTING S.R.L
Data: 28.08.2025

Lorena -
Simona
Iovescu

Digitally signed by Lorena - Simona Iovescu
DN: cn=Lorena - Simona Iovescu,
ou=S.C. L&D MEDIU CONSULTING S.R.L.,
serial=1, email=lorena_simona@yahoo.com,
c=RO
Date: 2025.08.28 08:49:08 +0300