


SPRE PUBLICARE


PLAN CADASTRAL
Unitatea Administrativ Teritoriala Barla
Judetul Arges
Sector 71
Scara 1:1000
Plansa 1

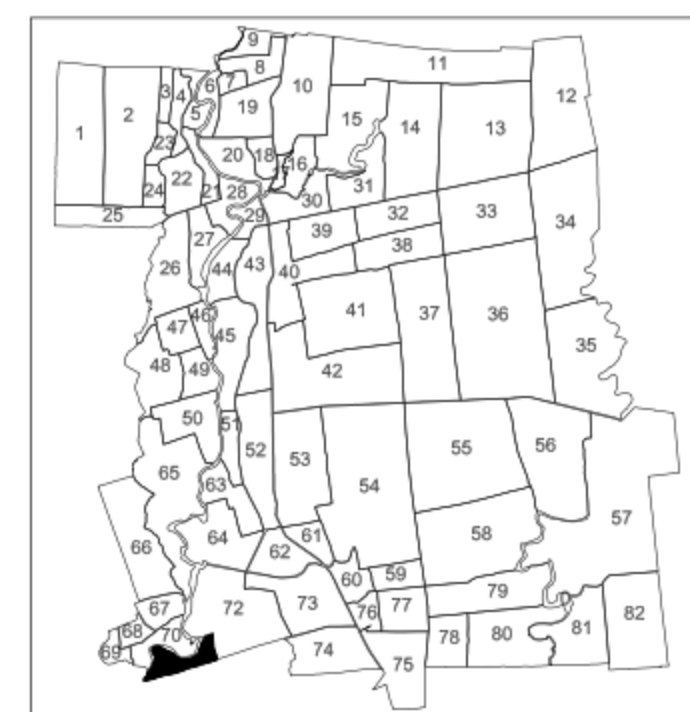

Disponere Sectoare



Raul Comeana

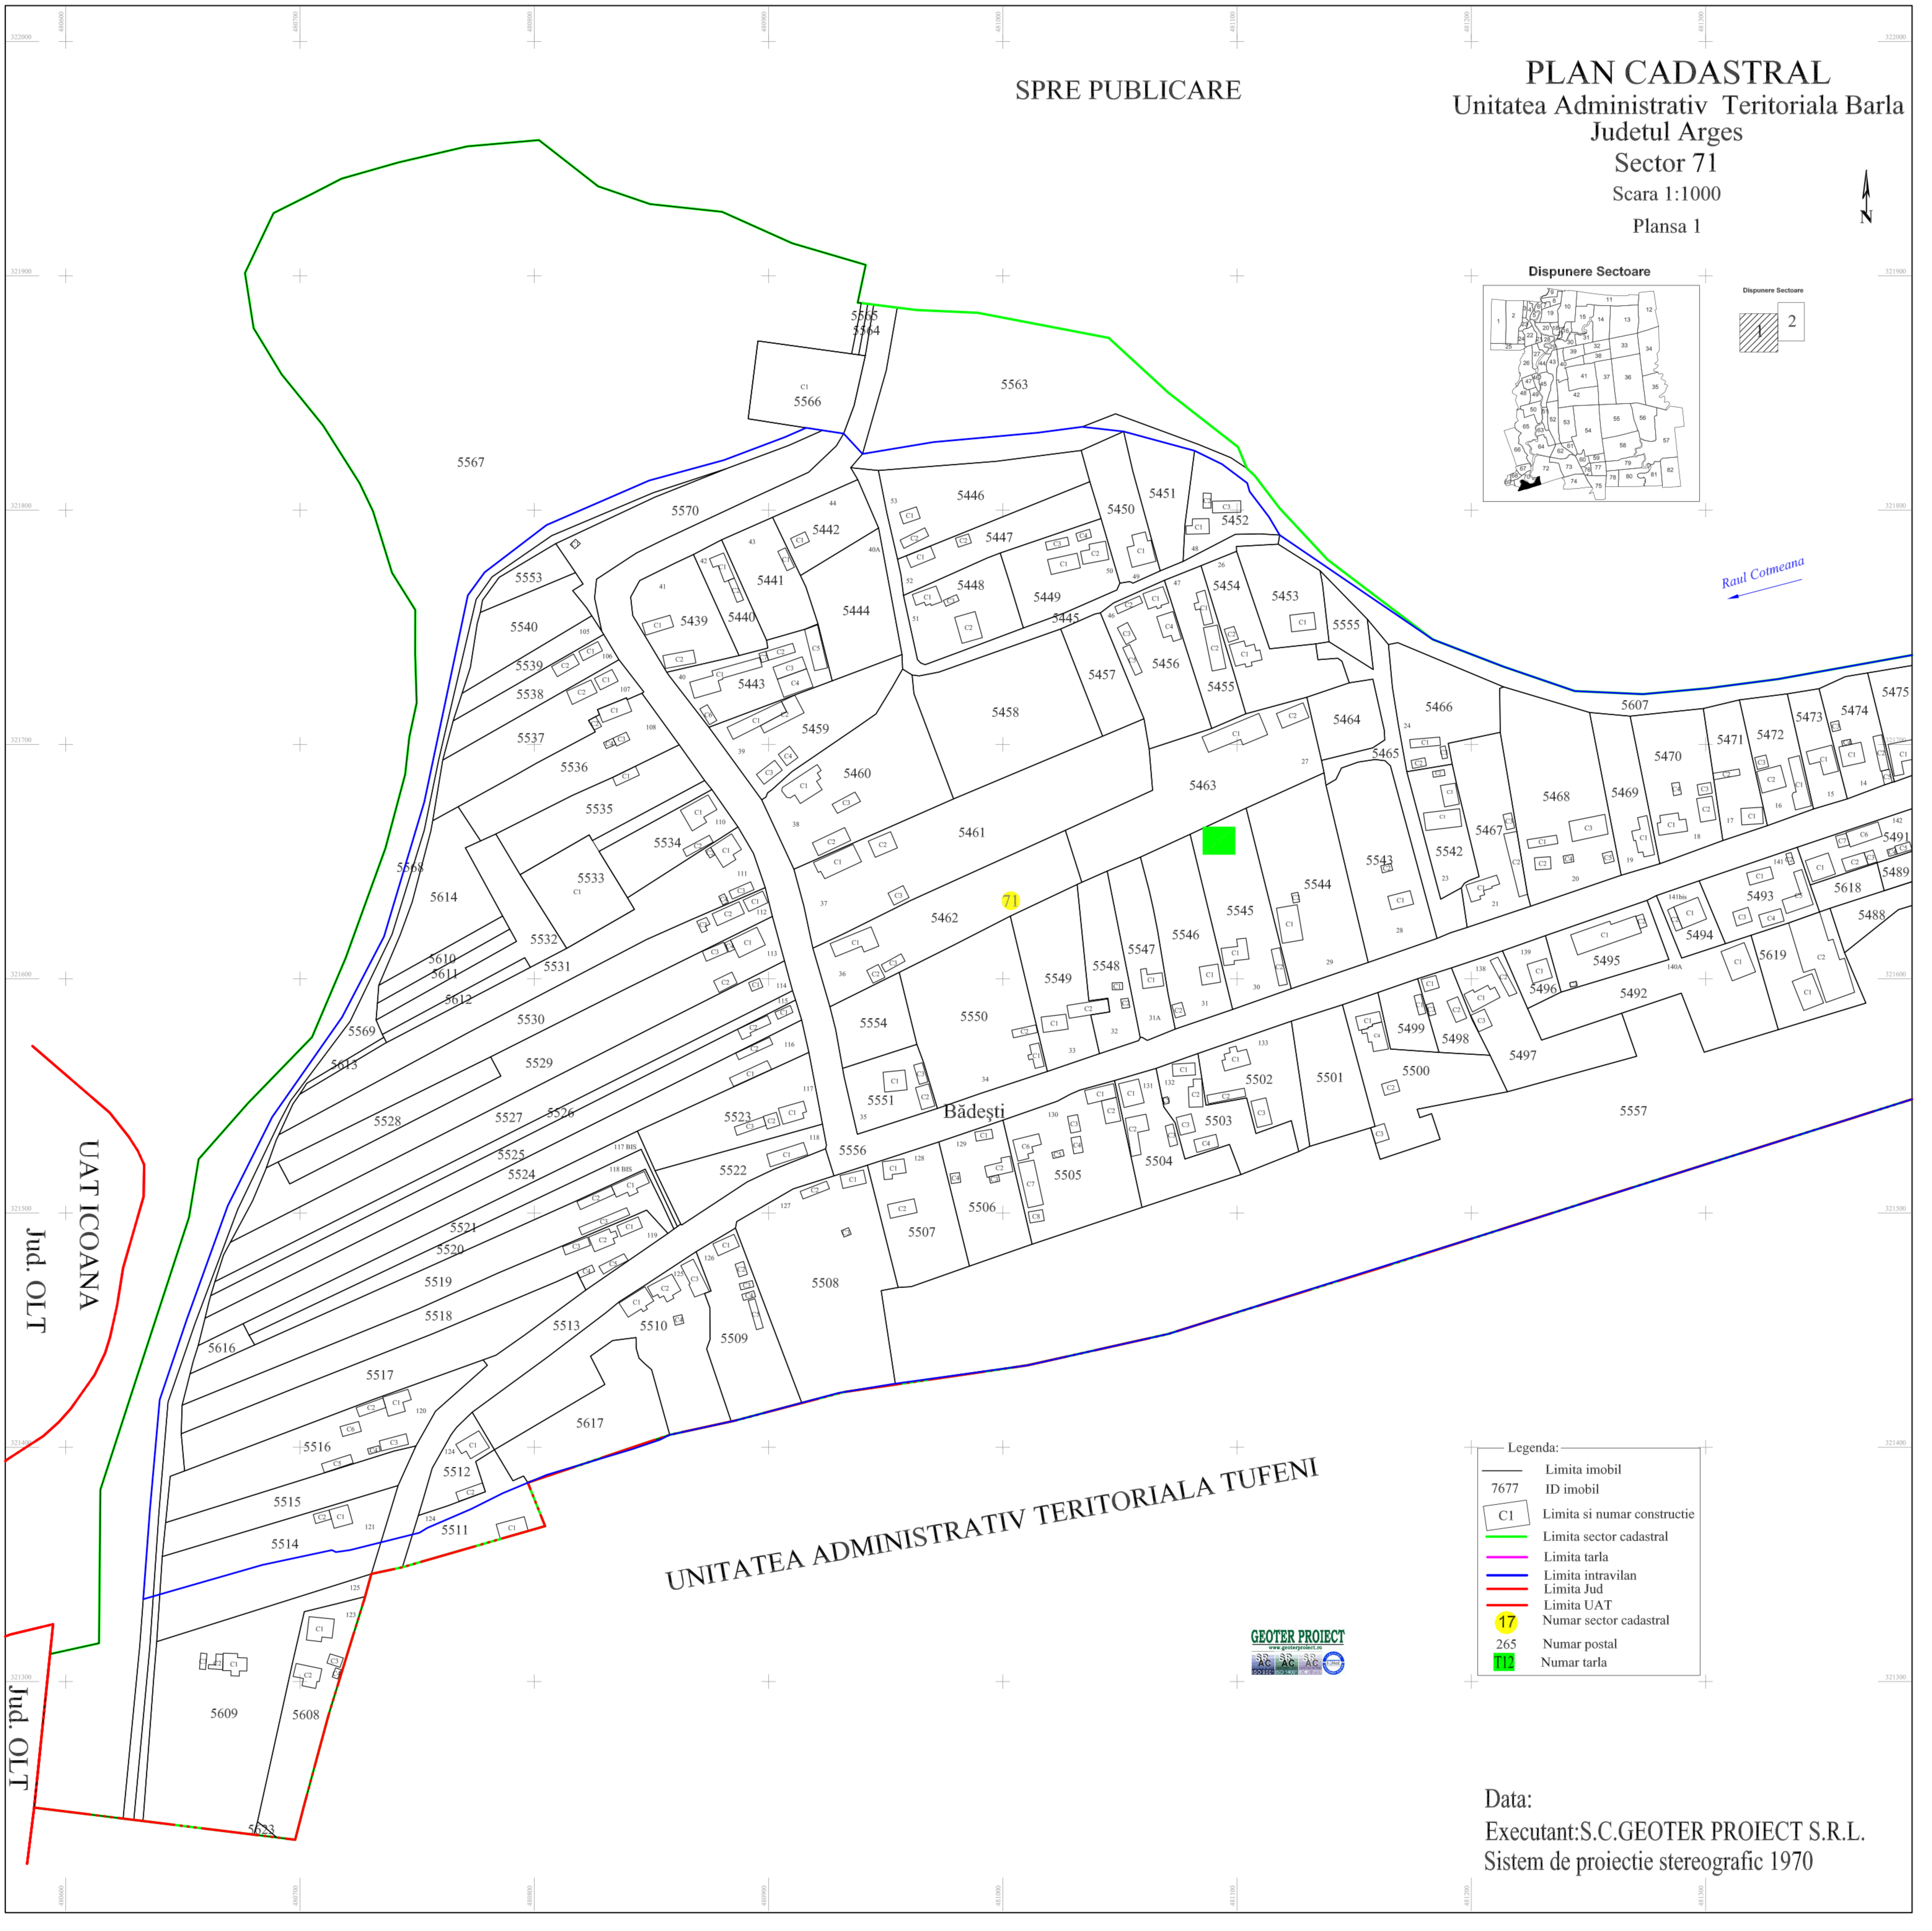

UAT ICOANA
Jud. OLT

Jud. OLT

UNITATEA ADMINISTRATIV TERITORIALA TUFENI

Bădești



Legenda:

| | |
|------|-----------------------------|
| | Limita imobil |
| 7677 | ID imobil |
| | Limita si numar constructie |
| | Limita sector cadastral |
| | Limita tarla |
| | Limita intravilan |
| | Limita Jud |
| | Limita UAT |
| | Numar sector cadastral |
| 265 | Numar postal |
| | Numar tarla |

Data:
Executant: S.C. GEOTER PROIECT S.R.L.
Sistem de proiectie stereografic 1970