

PLAN CADASTRAL

Comuna Stoenеști, jud. Argeș

Sector cadastral nr. 20

Scara 1:1000


Sistem de proiecție: Stereografic 1970

Planșa nr. 1/1

spre publicare



Schema dispunerii sectoarelor cadastrale

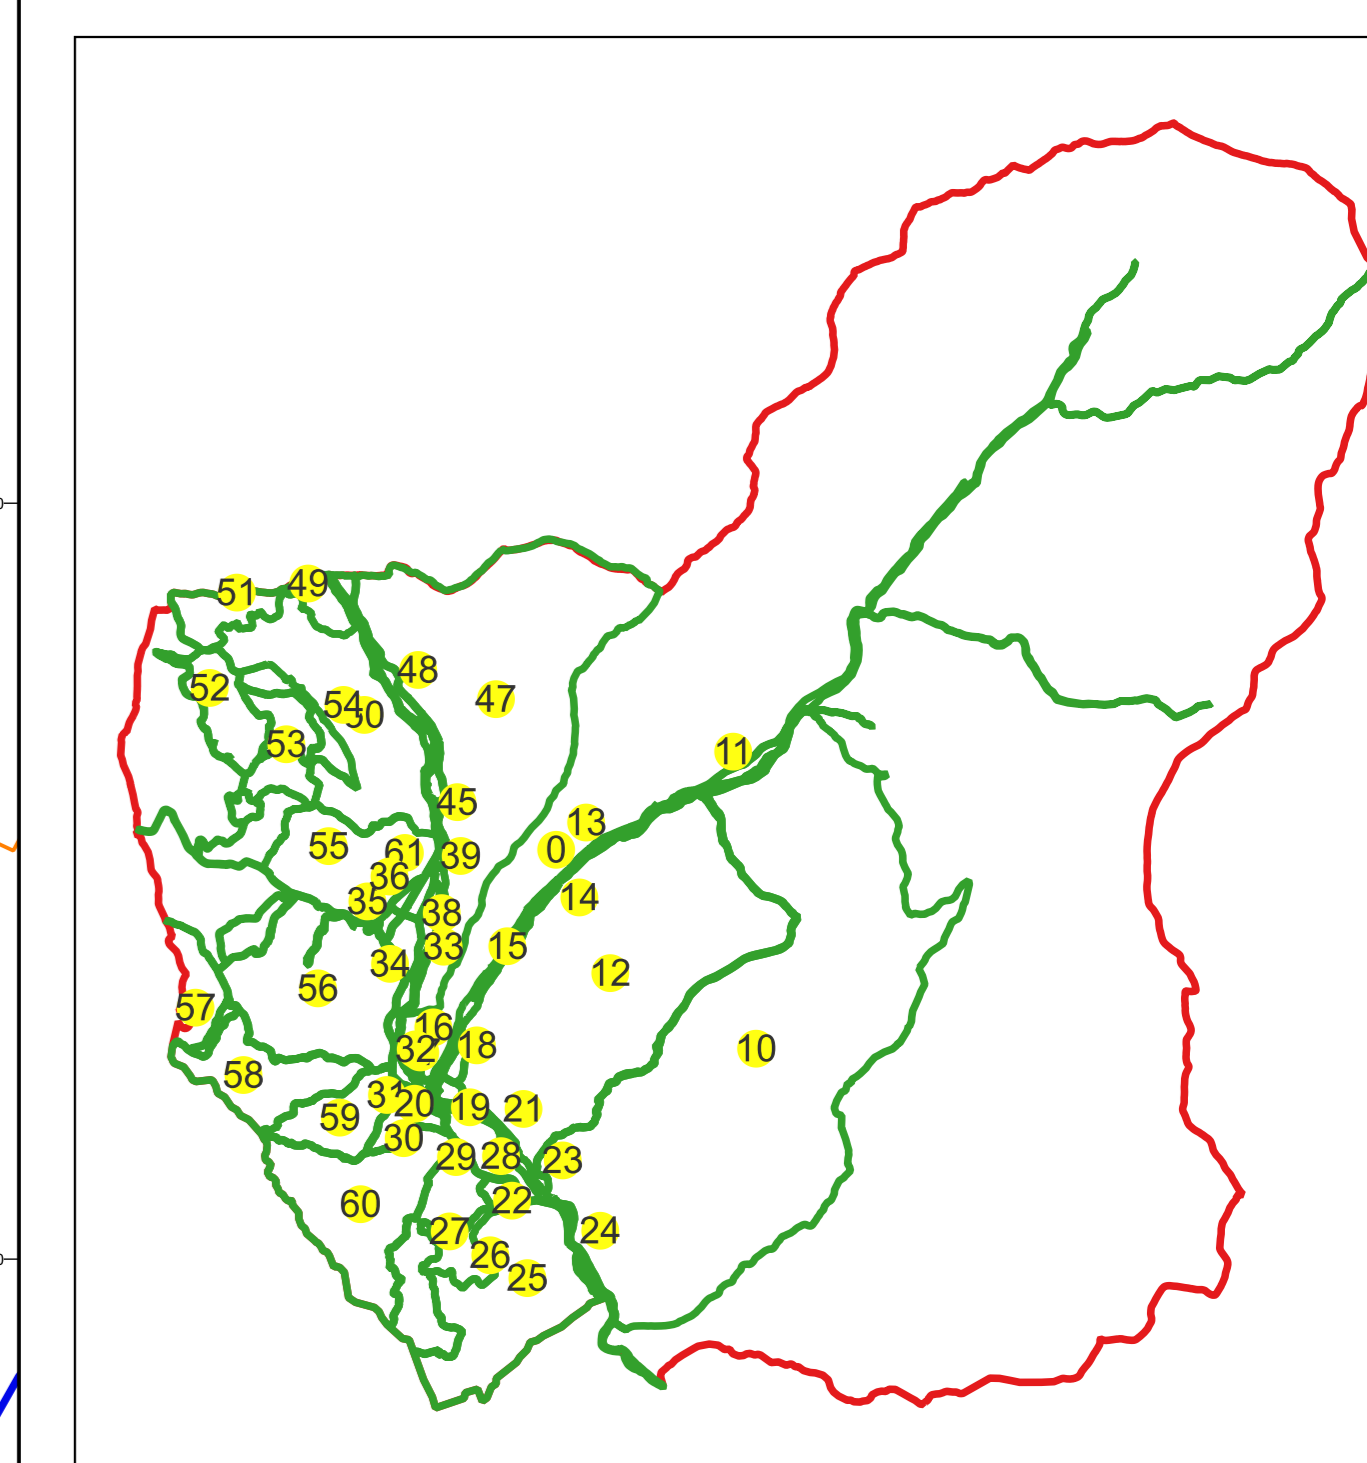

| Legenda | |
|---------|------------------------|
| | LIMITA UAT |
| | DENUMIRE UAT |
| | LIMITA SECTOR |
| | NUMAR SECTOR CADASTRAL |
| | LIMITA INTRAVILAN |
| | DENUMIRE INTRAVILAN |
| | LIMITA CLADIRE |
| | NUMAR CORP |
| | LIMITA IMOBIL |
| | ID IMOBIL |
| | NUMAR POSTAL |
| | LIMITA TARLA |
| | NUMAR TARLA |

Semnat electronic de către Ing.
Mihai-Alexandru Hiruza conform
imputernicirii nr. 154/16.07.2021

Data 11.03.2024

