

# PLAN CADASTRAL

Comuna Stoenesti, jud. Arges

Sector cadastral nr. 21

Scara 1:1000



Sistem de proiectie: Stereografic 1970

Planşa nr. 1/1

spre publicare



Schema dispunerii sectoarelor cadastrale

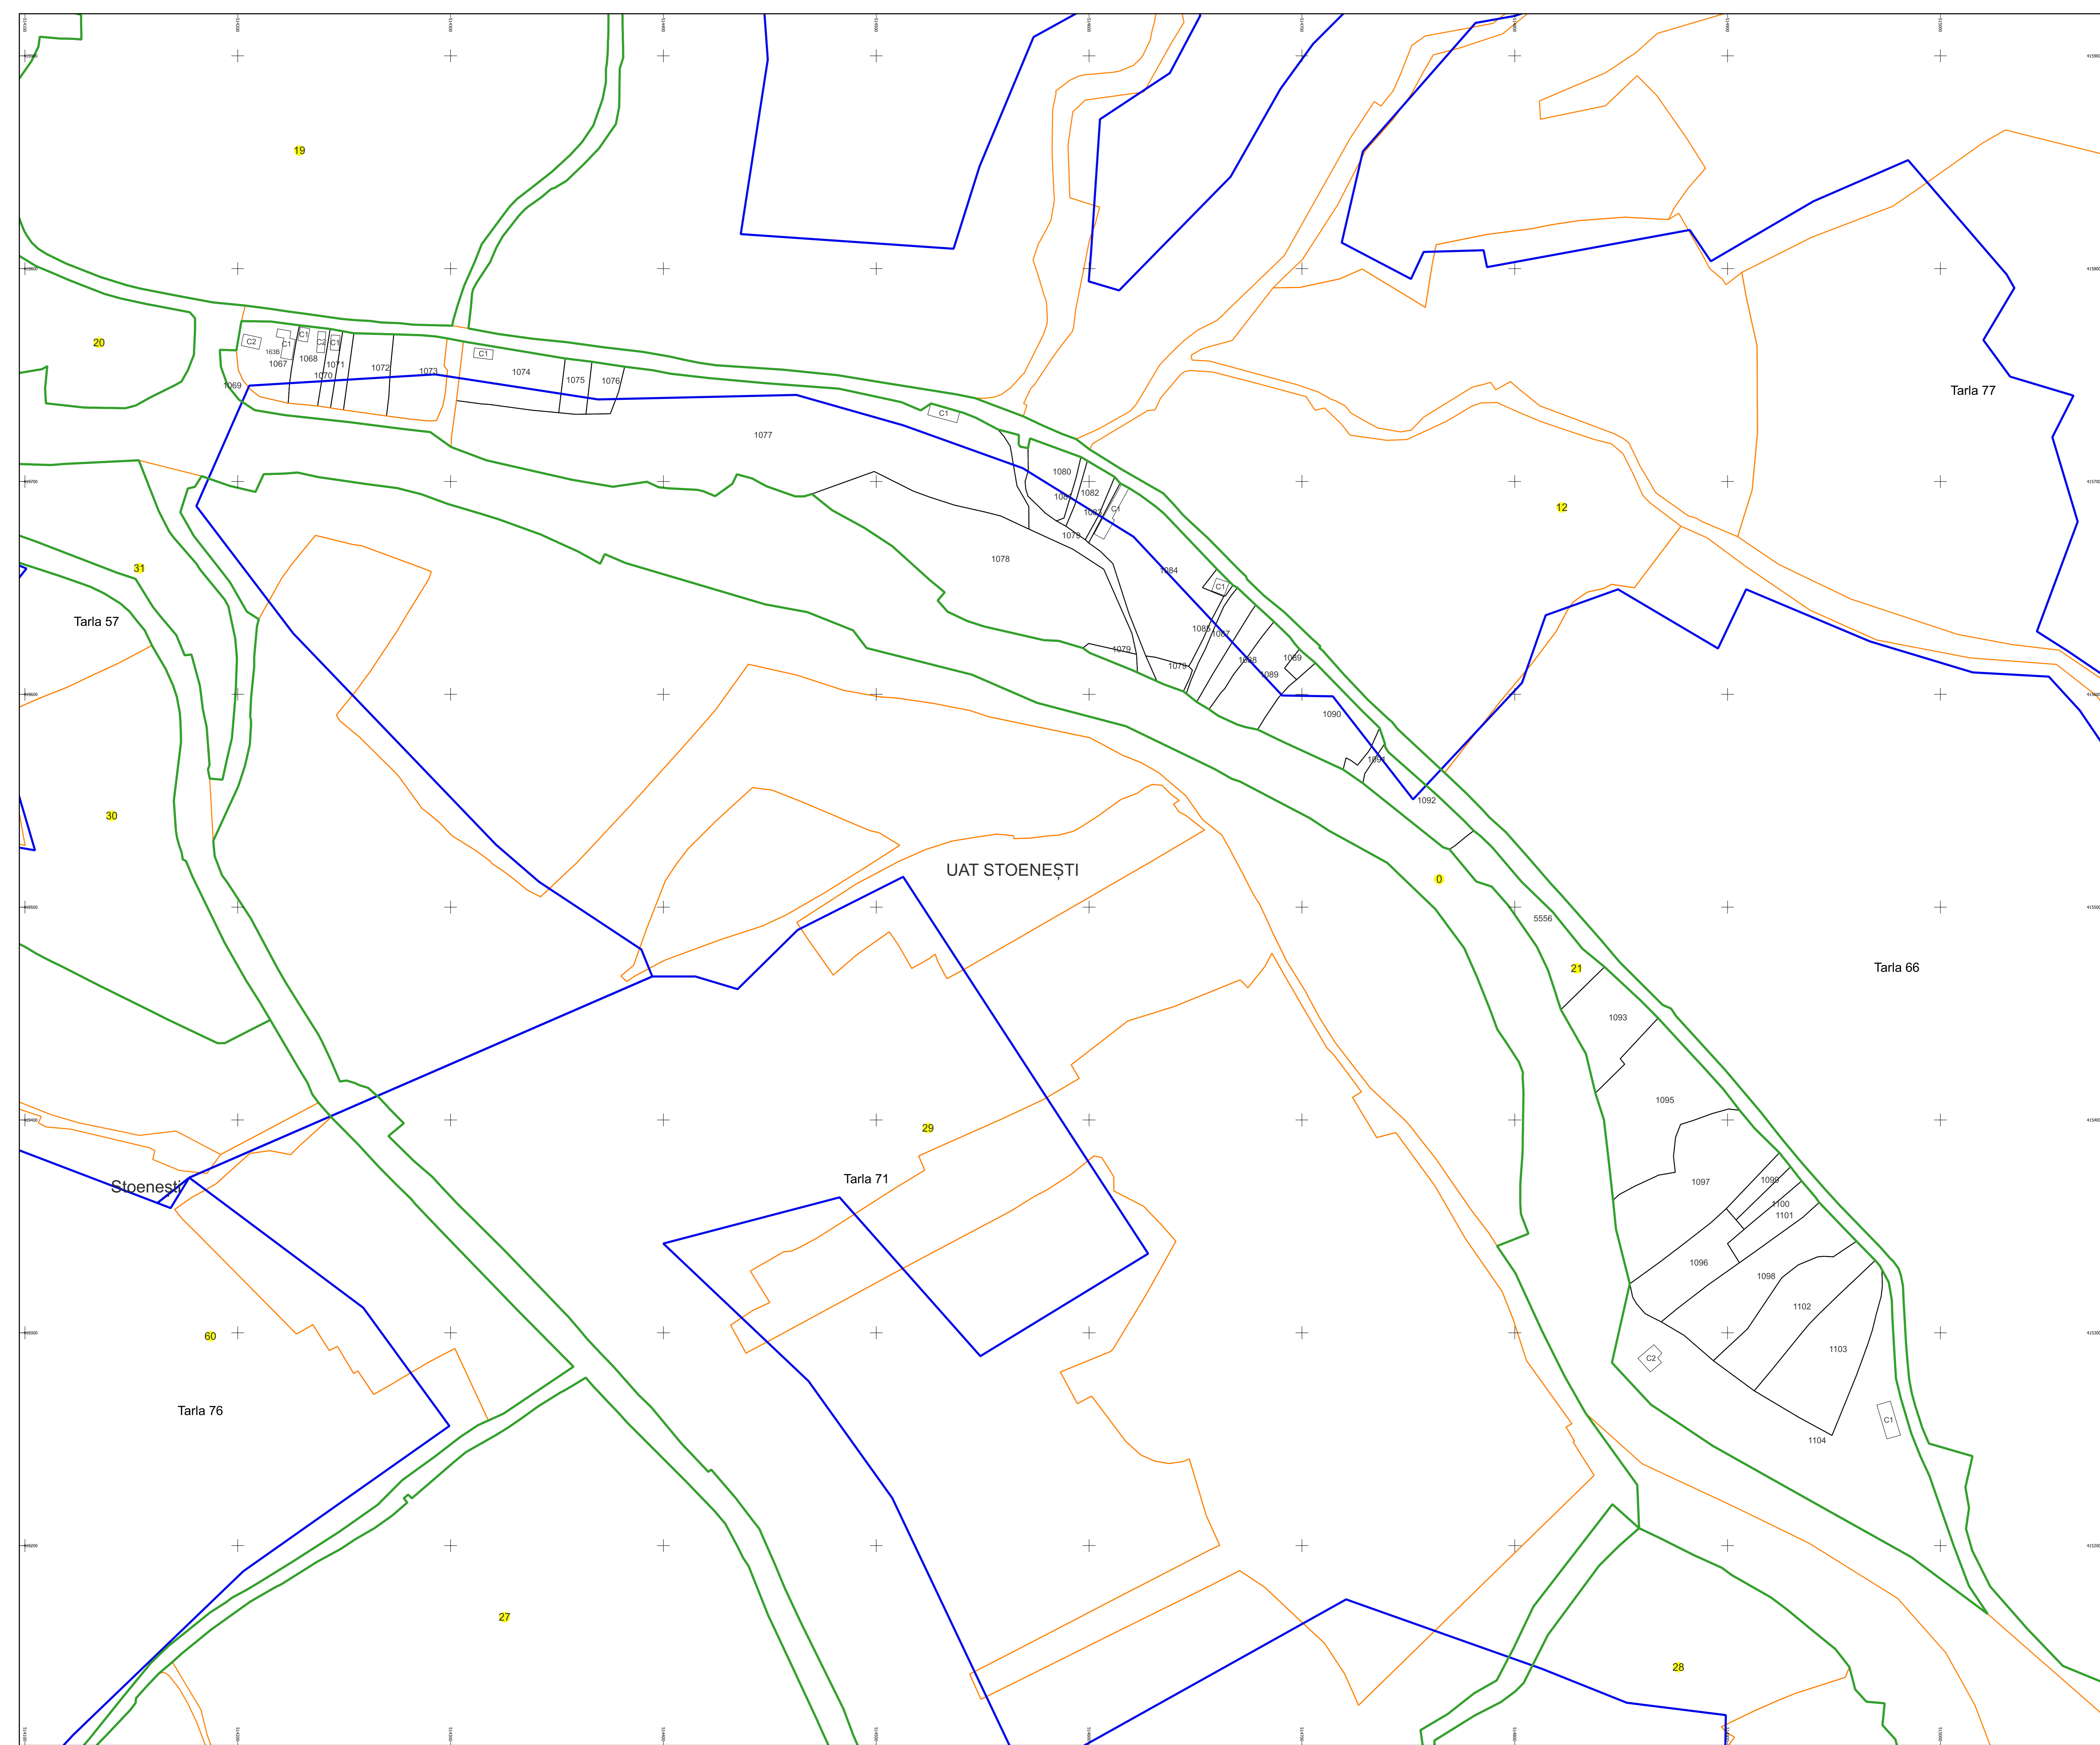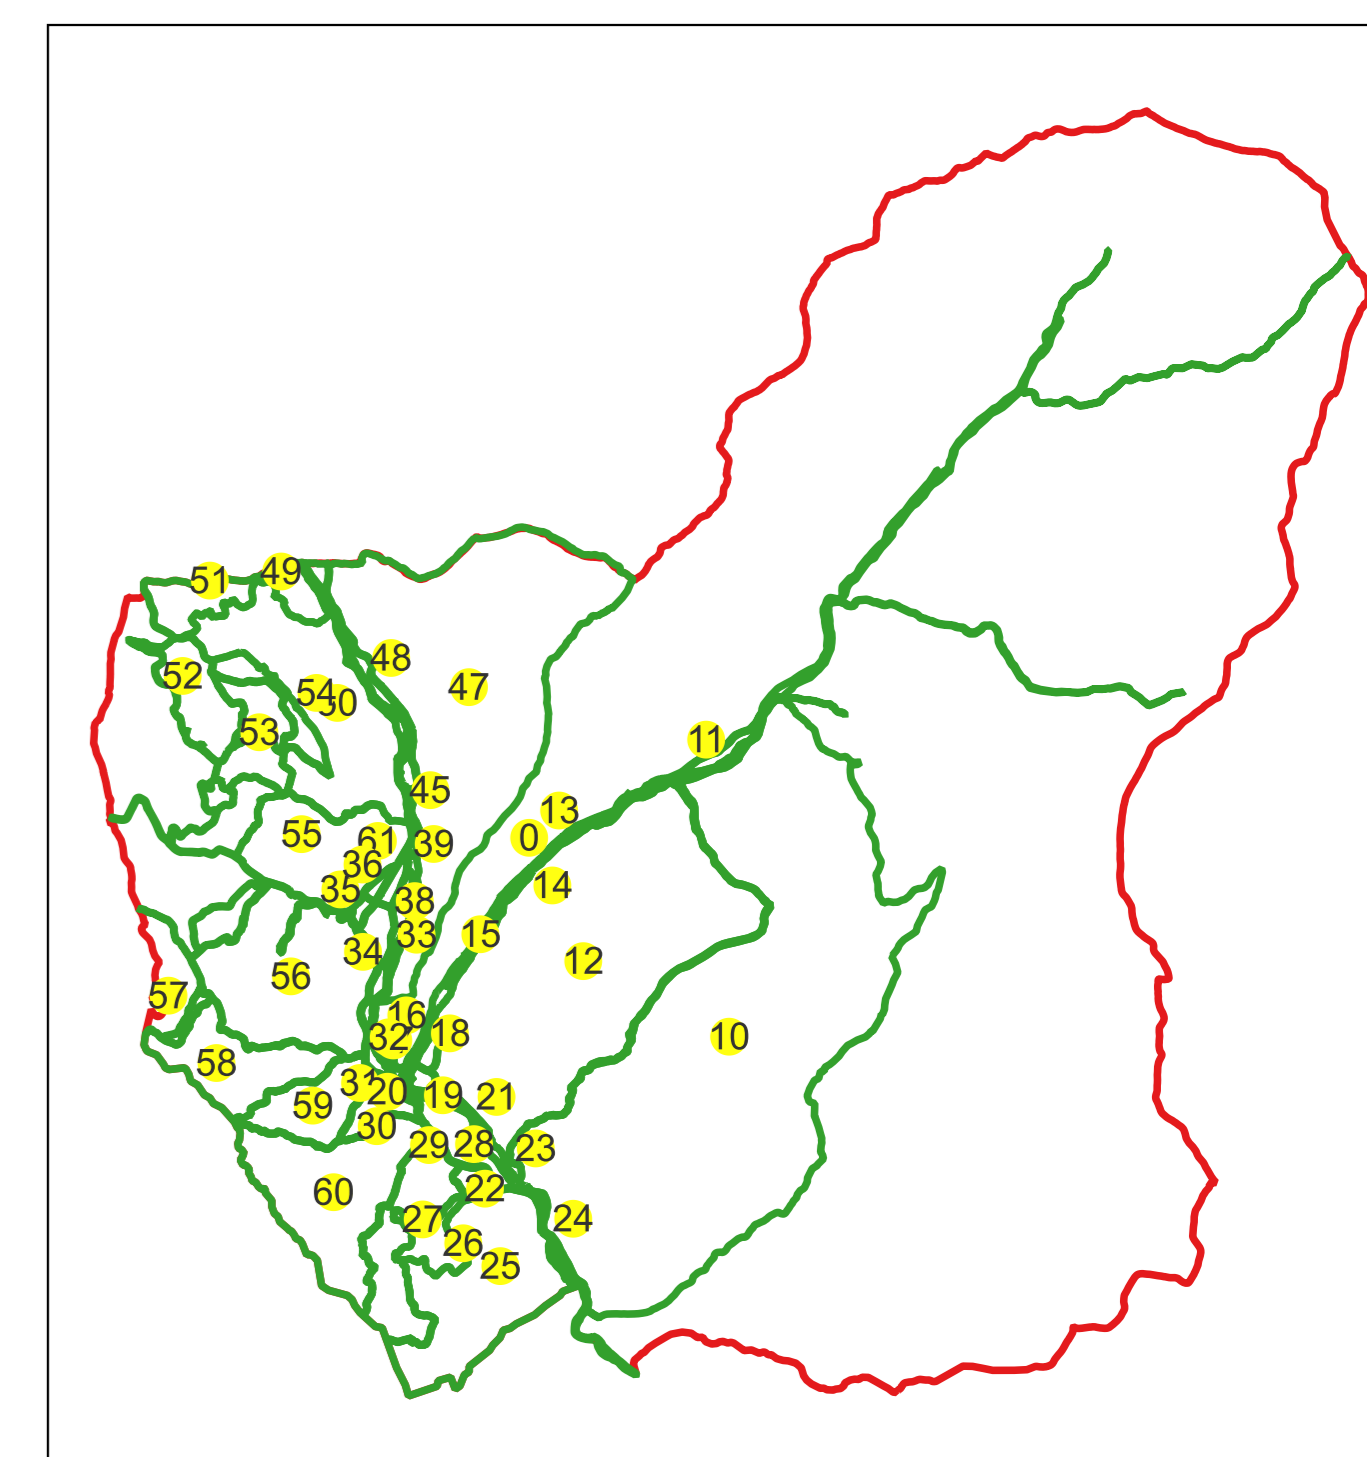

| Legenda |                        |
|---------|------------------------|
|         | LIMITA UAT             |
|         | DENUMIRE UAT           |
|         | LIMITA SECTOR          |
|         | NUMAR SECTOR CADASTRAL |
|         | LIMITA INTRAVILAN      |
|         | DENUMIRE INTRAVILAN    |
|         | LIMITA CLADIRE         |
|         | NUMAR CORP             |
|         | LIMITA IMOBIL          |
|         | ID IMOBIL              |
|         | NUMAR POSTAL           |
|         | LIMITA TARLA           |
|         | NUMAR TARLA            |

Semnat electronic de către Ing.  
Mihai-Alexandru Hiruza conform  
imputernicirii nr. 154/16.07.2021  
Data 11.03.2024