

PLAN CADASTRAL

Comuna Stoenesti, jud. Arges

Sector cadastral nr. 36

Scara 1:1000


Sistem de proiectie: Stereografic 1970

Planşa nr. 1/1

spre publicare



Schema disponerii sectoarelor cadastrale

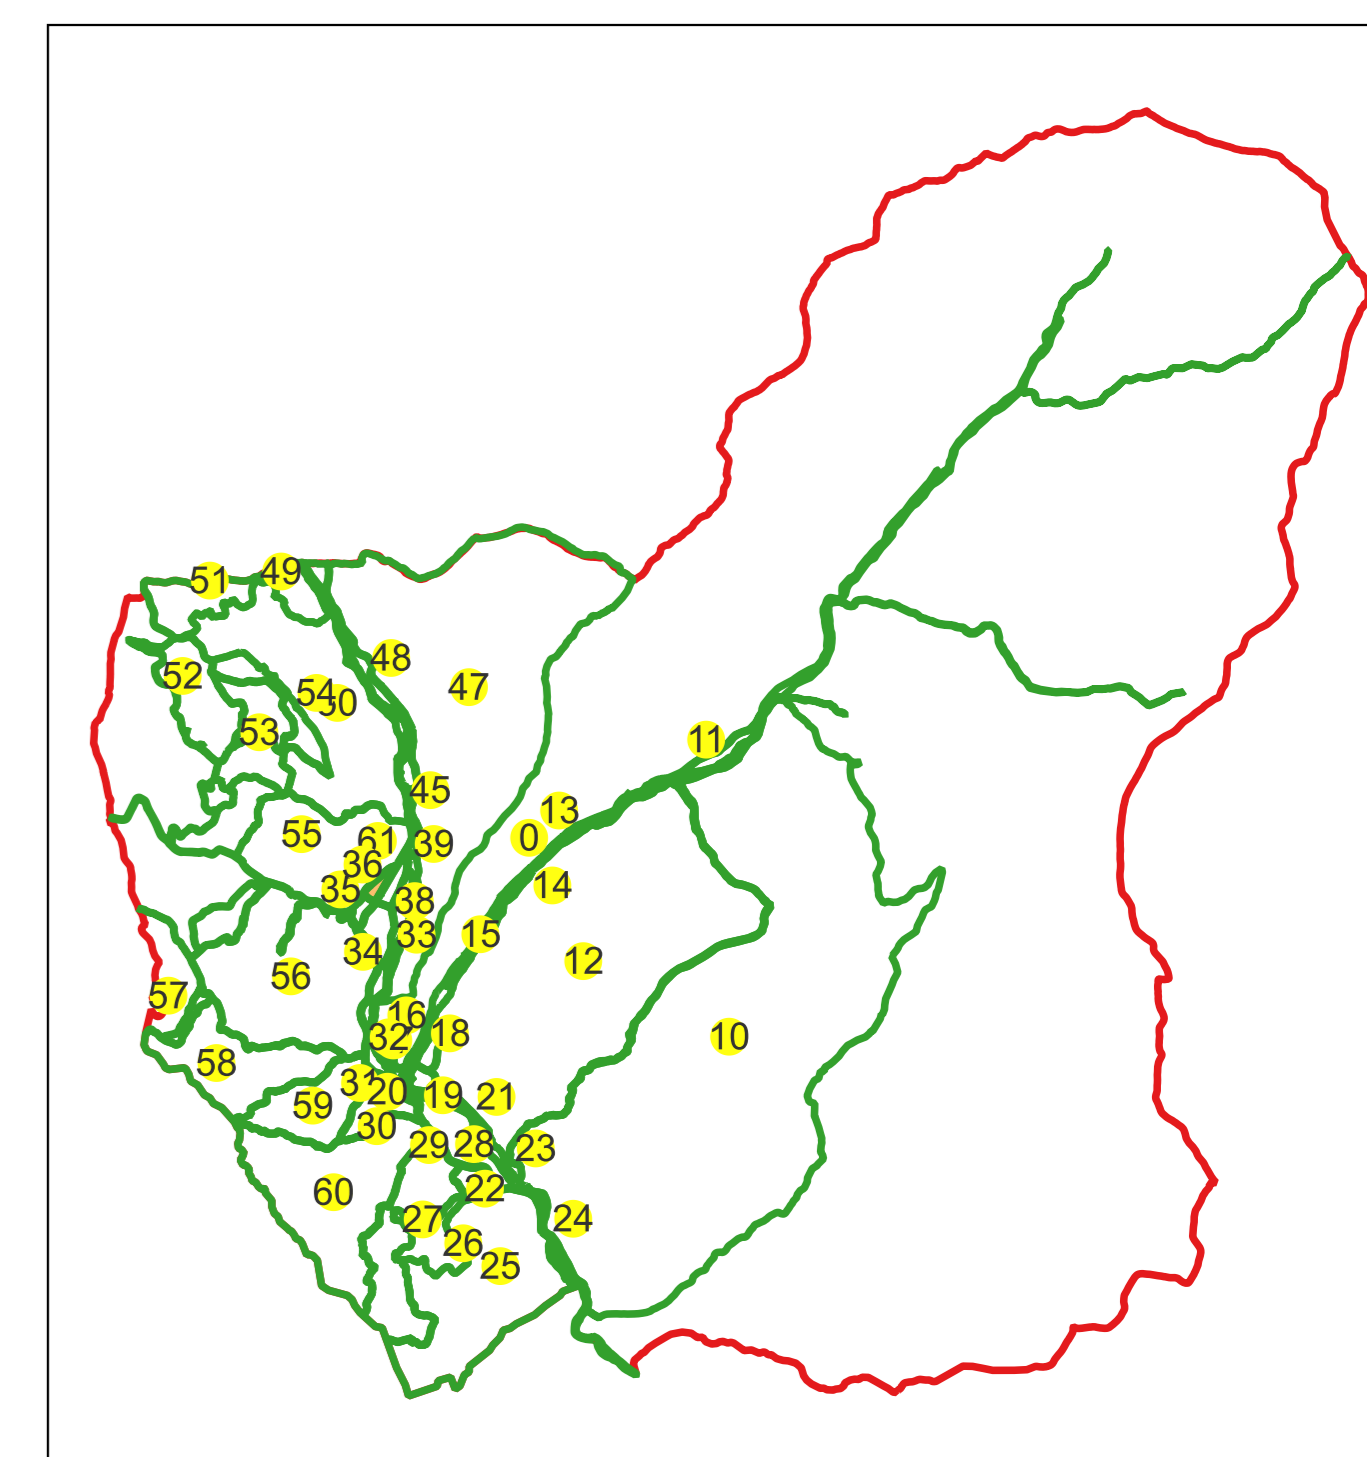

Legenda	
	LIMITA UAT
	DENUMIRE UAT
	LIMITA SECTOR
	NUMAR SECTOR CADASTRAL
	LIMITA INTRAVILAN
	DENUMIRE INTRAVILAN
	LIMITA CLADIRE
	NUMAR CORP
	LIMITA IMOBIL
	ID IMOBIL
	NUMAR POSTAL
	LIMITA TARLA
	NUMAR TARLA

Semnat electronic de catre Ing. Mihai-Alexandru Hiruza conform inregistrarii nr. 154/16.07.2021

Data 11.03.2024

