

PLAN CADASTRAL

Comuna Stoenеști, jud. Argeș

Sector cadastral nr. 39

Scara 1:1000



Sistem de proiectie: Stereografic 1970

Planșa nr. 1/1

spre publicare



Schema dispunerii sectoarelor cadastrale

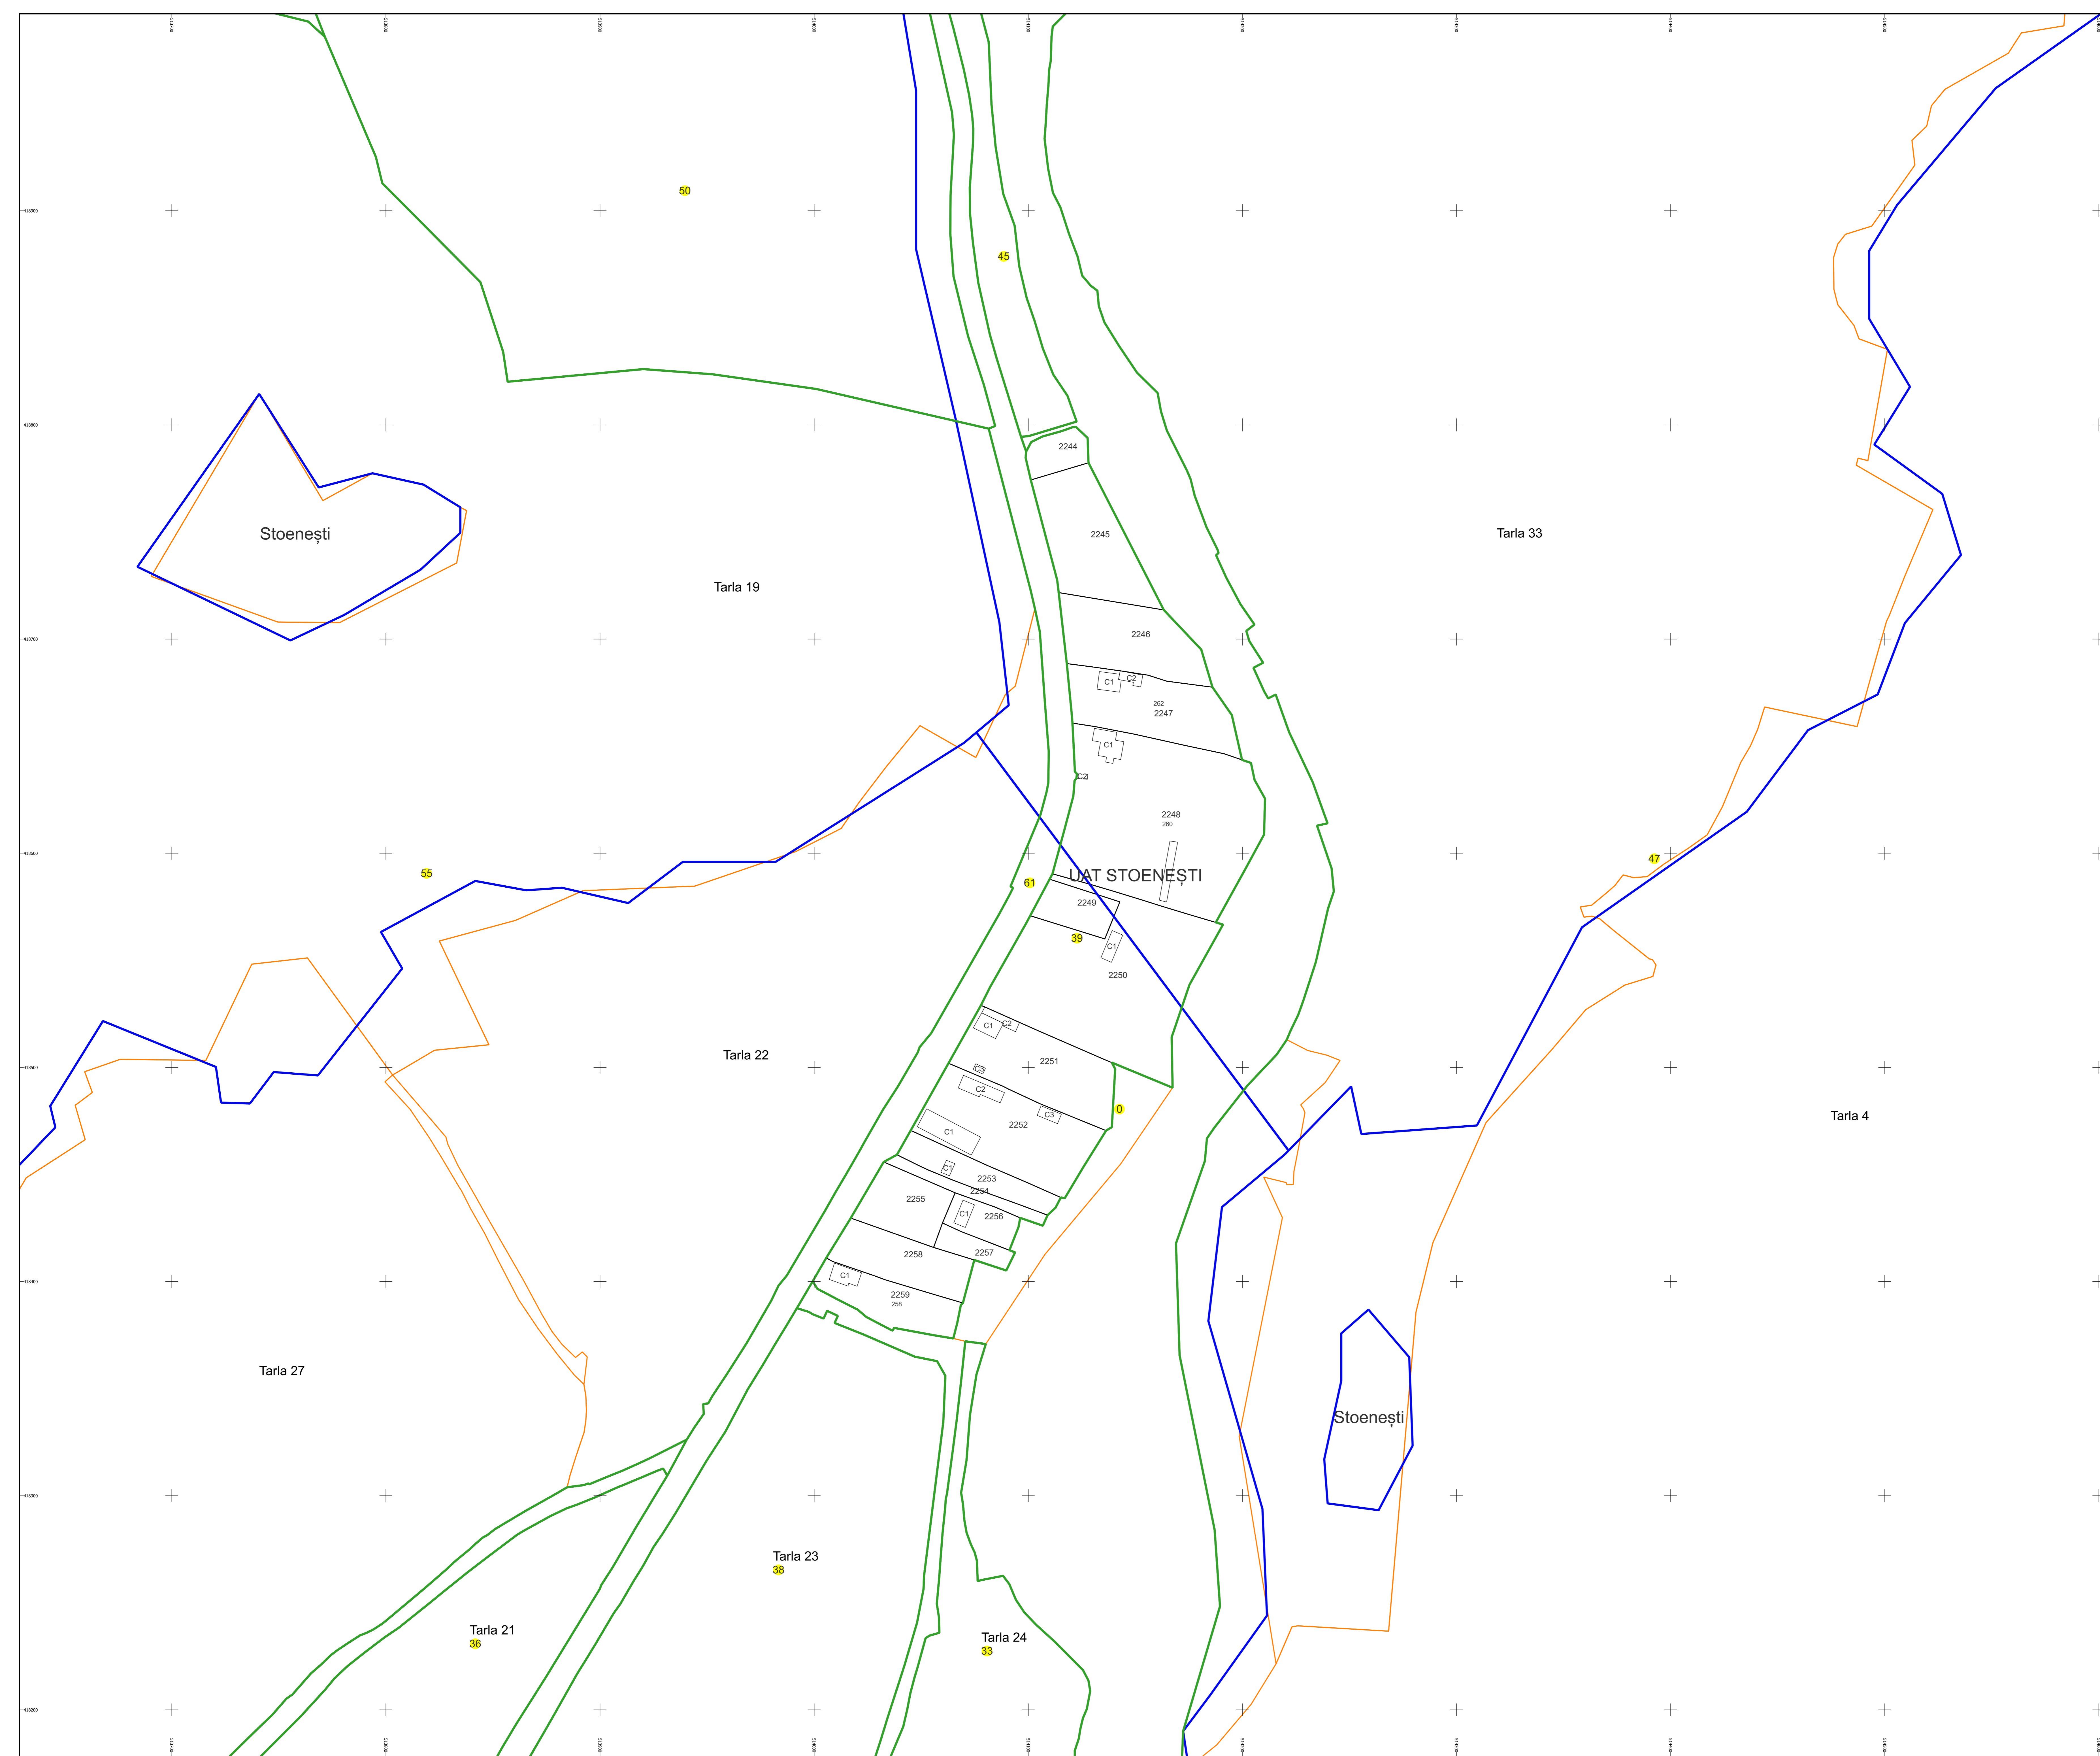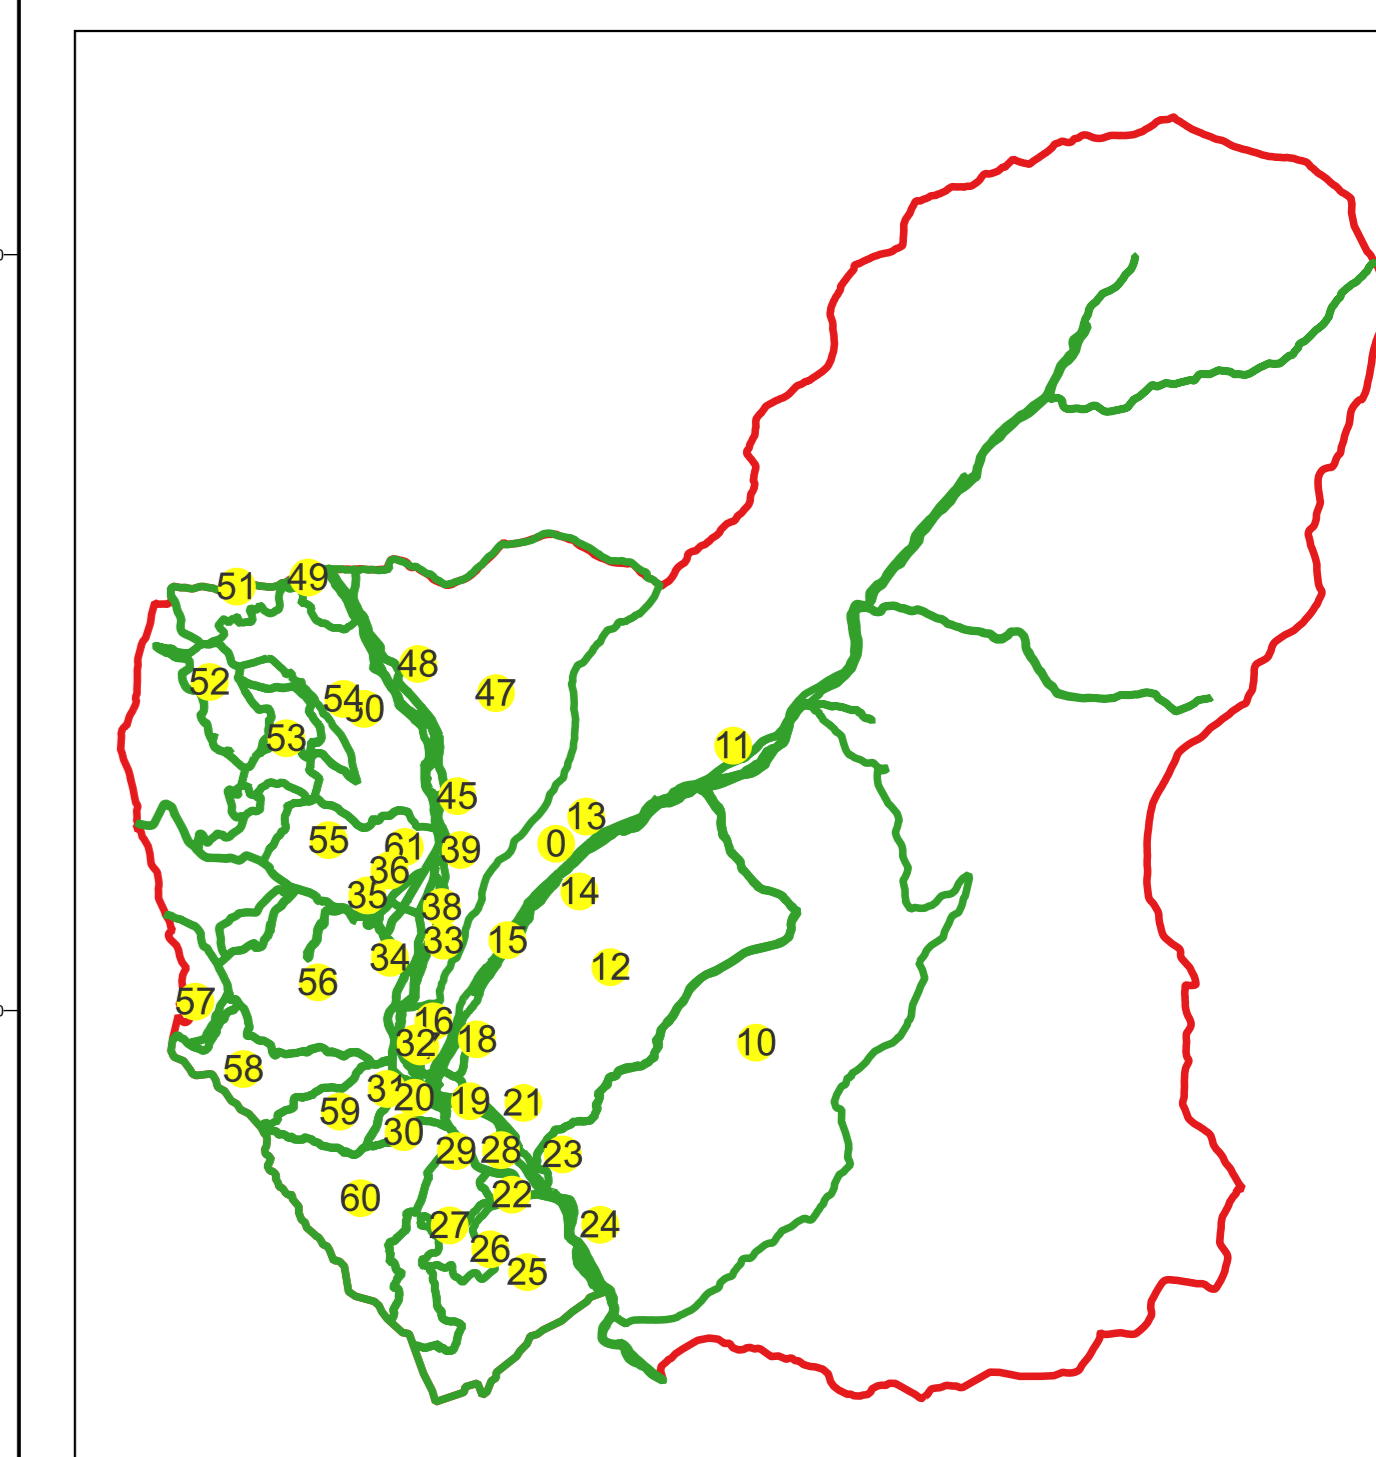

Legenda	
	LIMITA UAT
	DENUMIRE UAT
	LIMITA SECTOR
	NUMAR SECTOR CADASTRAL
	LIMITA INTRAVILAN
	DENUMIRE INTRAVILAN
	LIMITA CLADIRE
	NUMAR CORP
	LIMITA IMOBIL
	ID IMOBIL
	NUMAR POSTAL
	LIMITA TARLA
	NUMAR TARLA

Semnat electronic de către Ing.
Mihai-Alexandru Hiruza conform
împunătorii nr. 154/16.07.2021

Data 11.03.2024