

PLAN CADASTRAL

Comuna Stoenești, jud. Argeș

Sector cadastral nr. 52

Scara 1:1000


Sistem de proiectie: Stereografic 1970

Planșa nr. 1/3


spre publicare



Schema dispunerii sectoarelor cadastrale

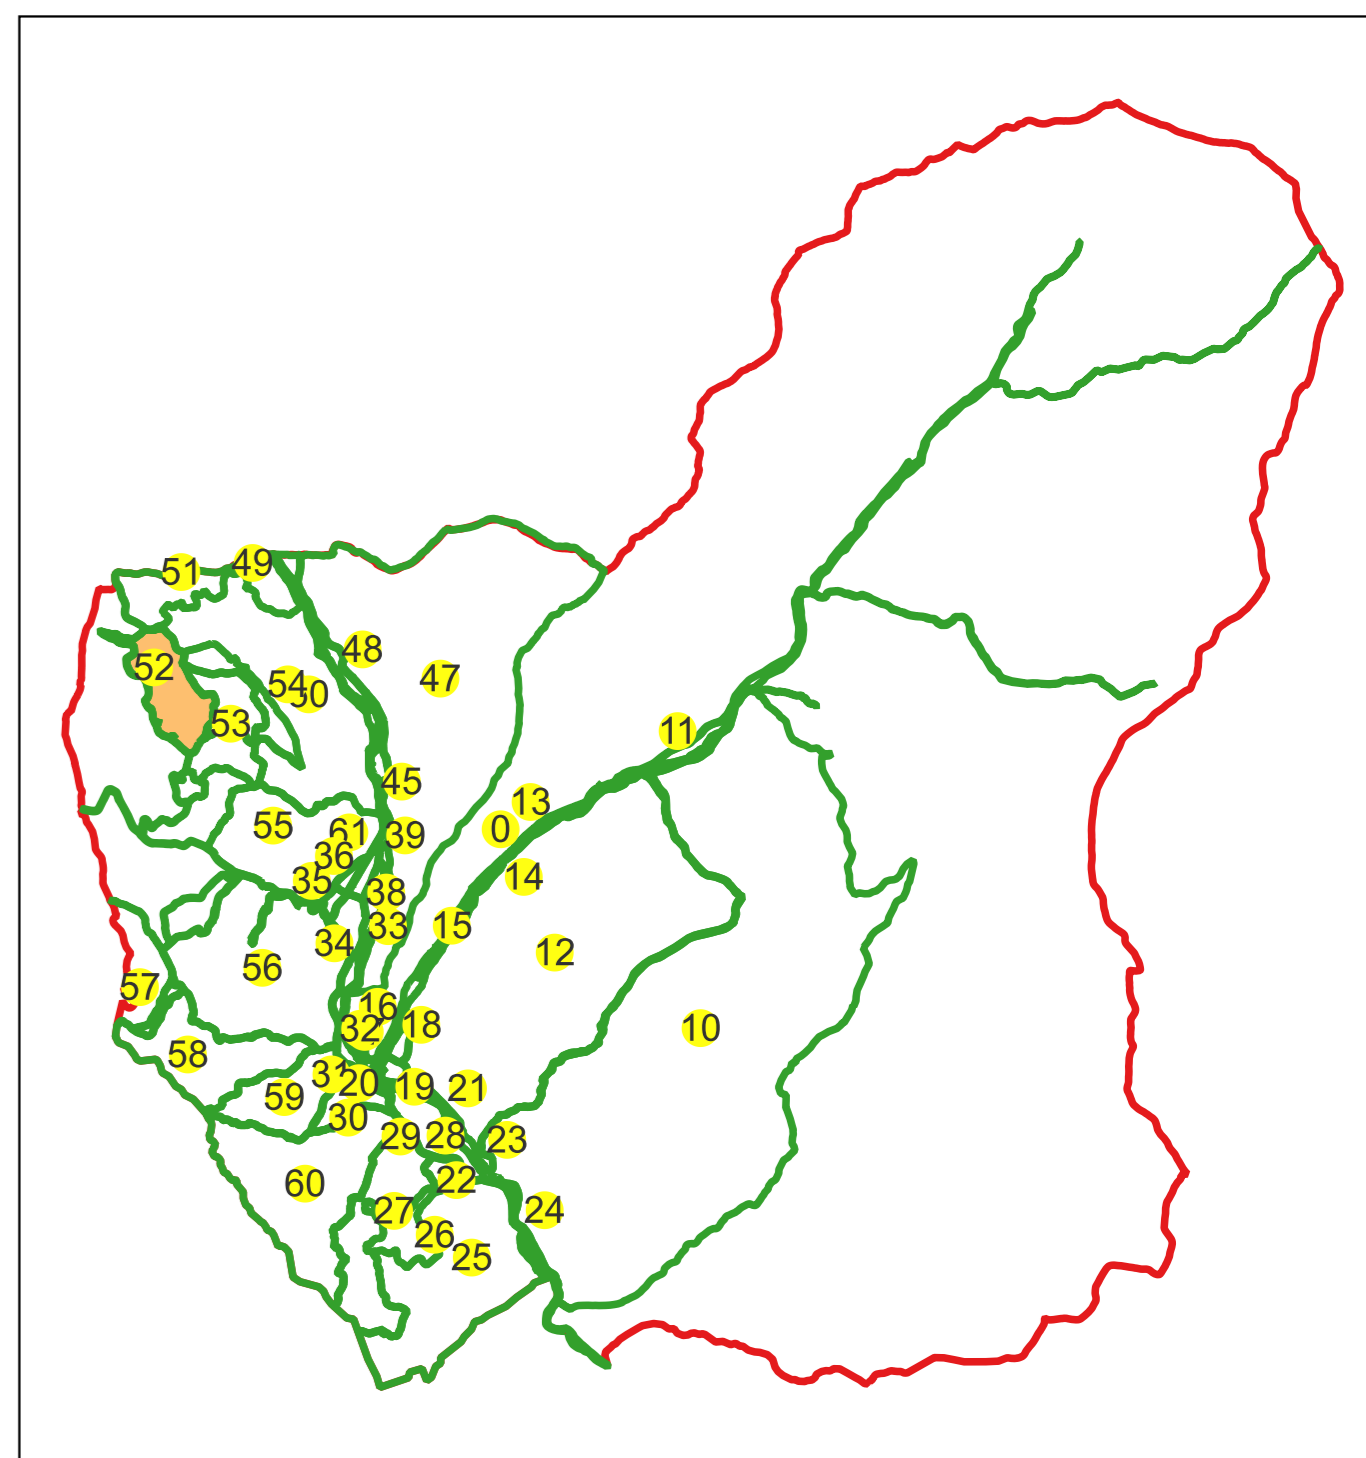


Schema dispunerii planșelor

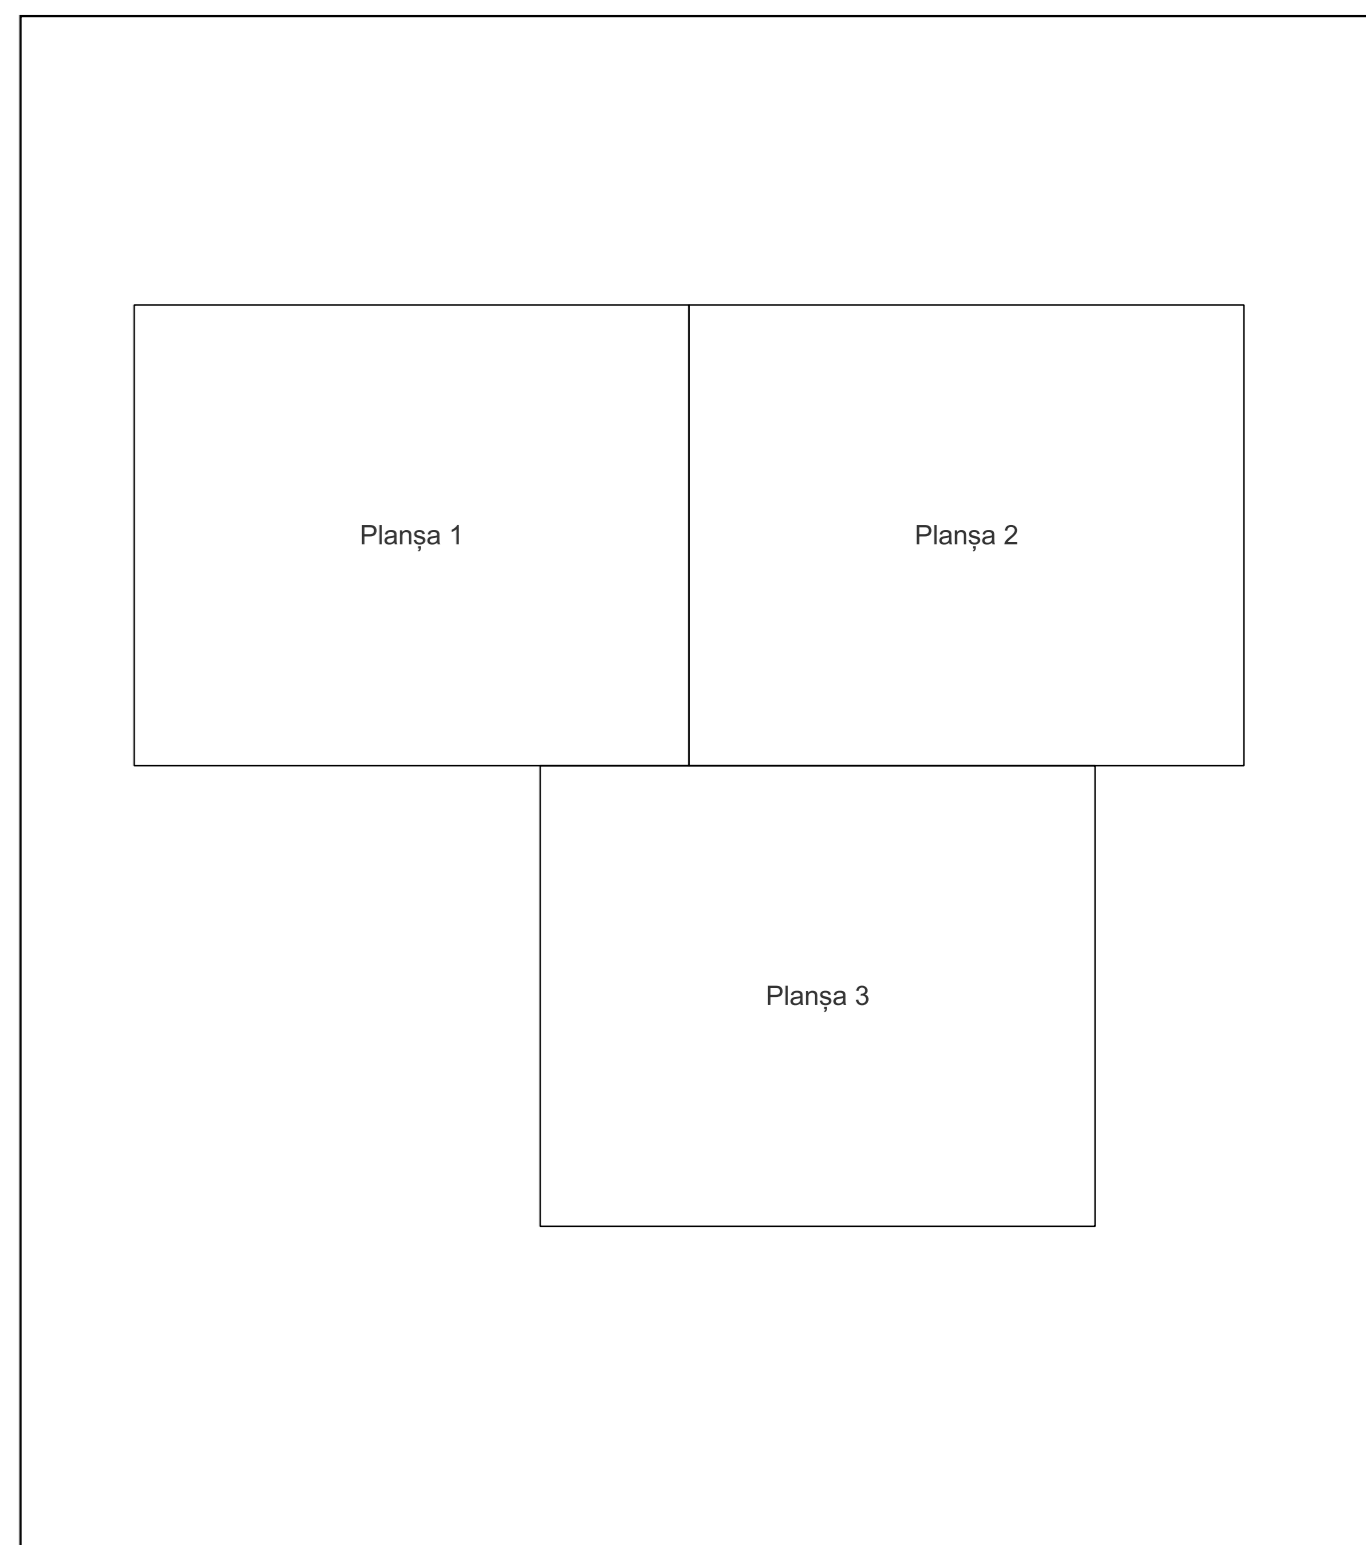

Legenda	
	LIMITA UAT
	DENUMIRE UAT
	LIMITA SECTOR
	NUMAR SECTOR CADASTRAL
	LIMITA INTRAVILAN
	DENUMIRE INTRAVILAN
	LIMITA CLADIRE
	NUMAR CORP
	LIMITA IMOBIL
	ID IMOBIL
	NUMAR POSTAL
	LIMITA TARLA
	NUMAR TARLA

Semnat electronic de către Ing.
Mihai-Alexandru Hruza conform
imputernicirii nr. 154/16.07.2021

Data 11.03.2024

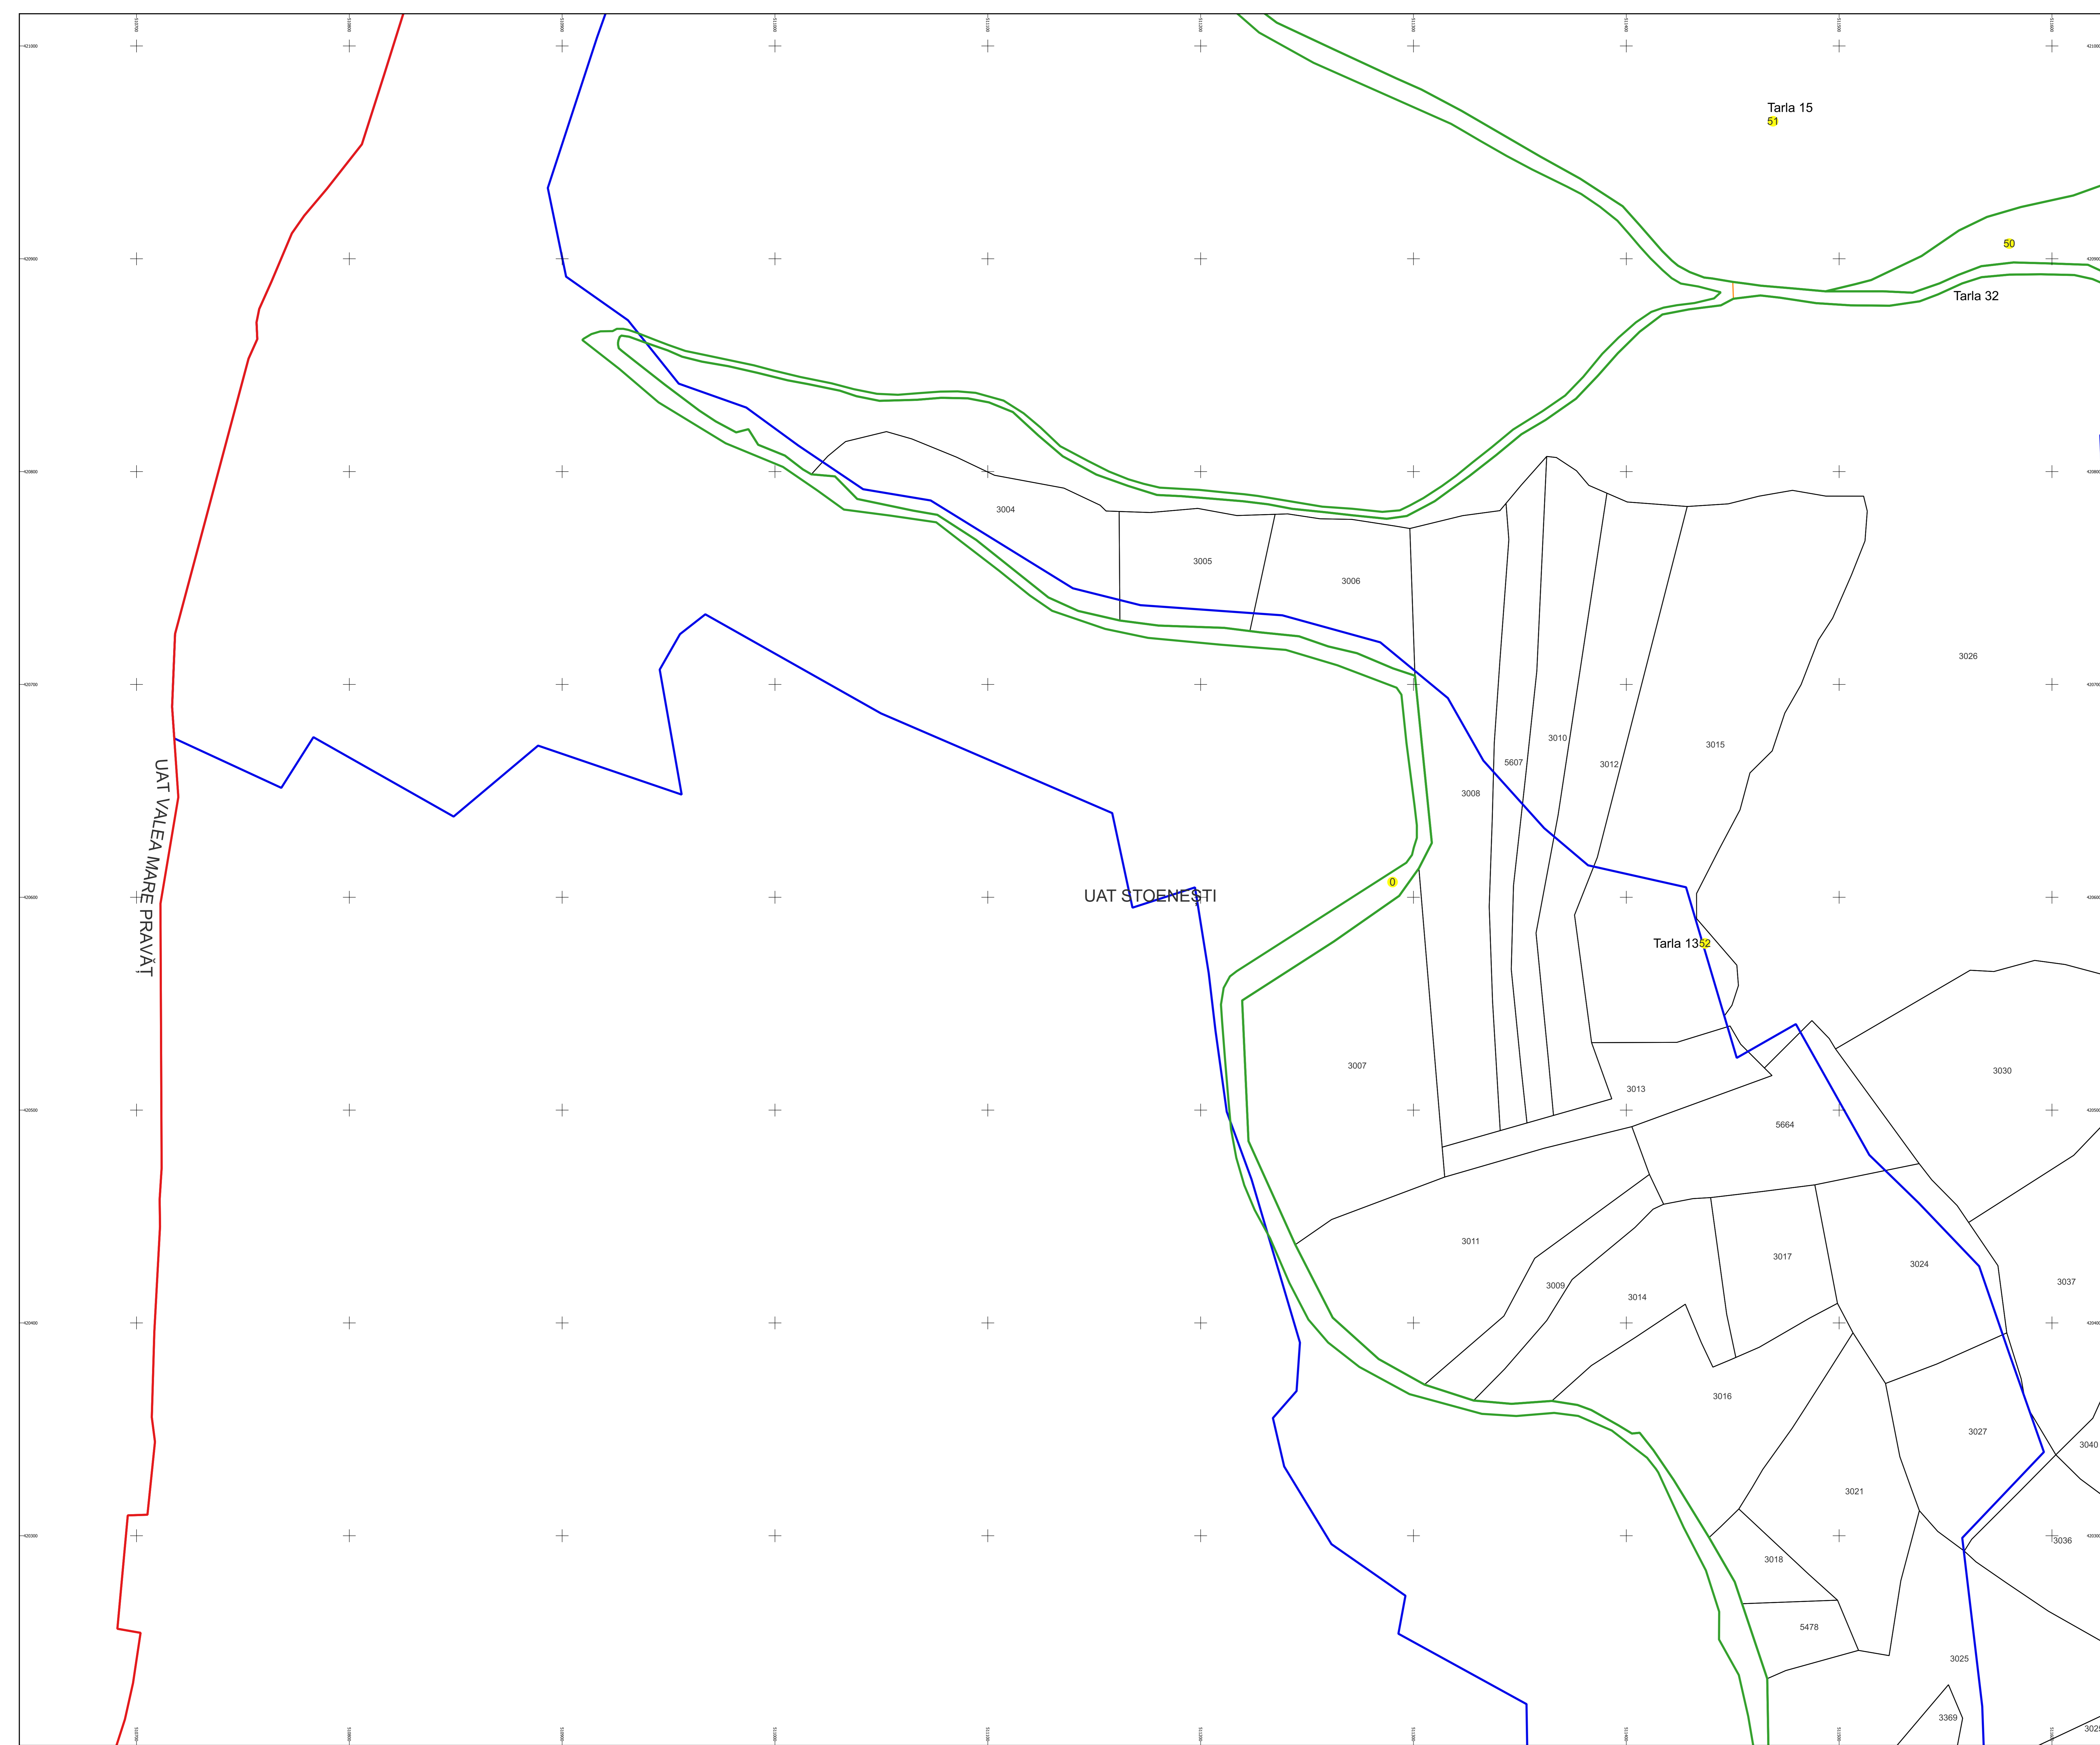

PLAN CADASTRAL

Comuna Stoenеști, jud. Argeș


Sector cadastral nr. 52

Scara 1:1000


Sistem de proiectie: Stereografic 1970

Planșa nr. 2/3


spre publicare

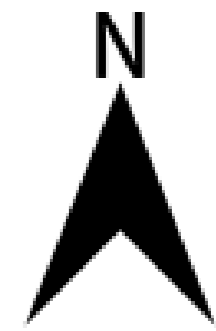

Schema dispunerii sectoarelor cadastrale

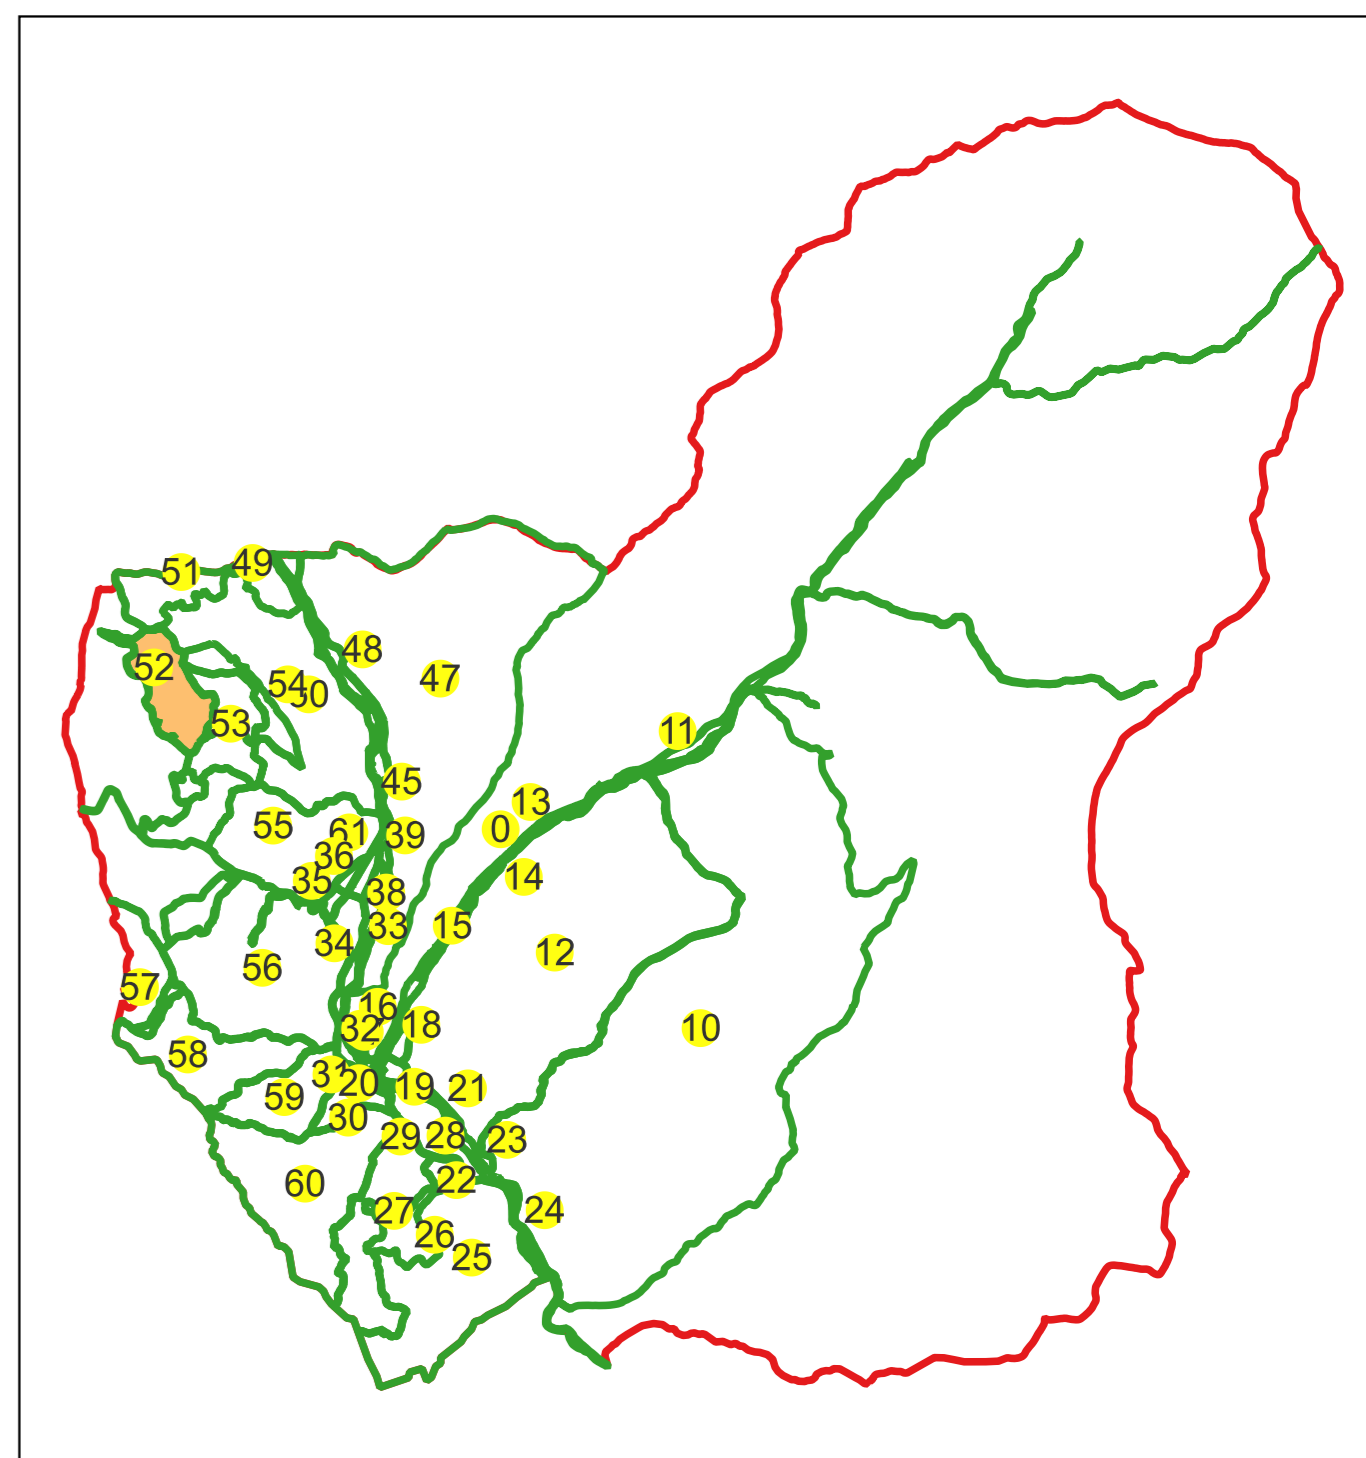

Schema dispunerii planșelor

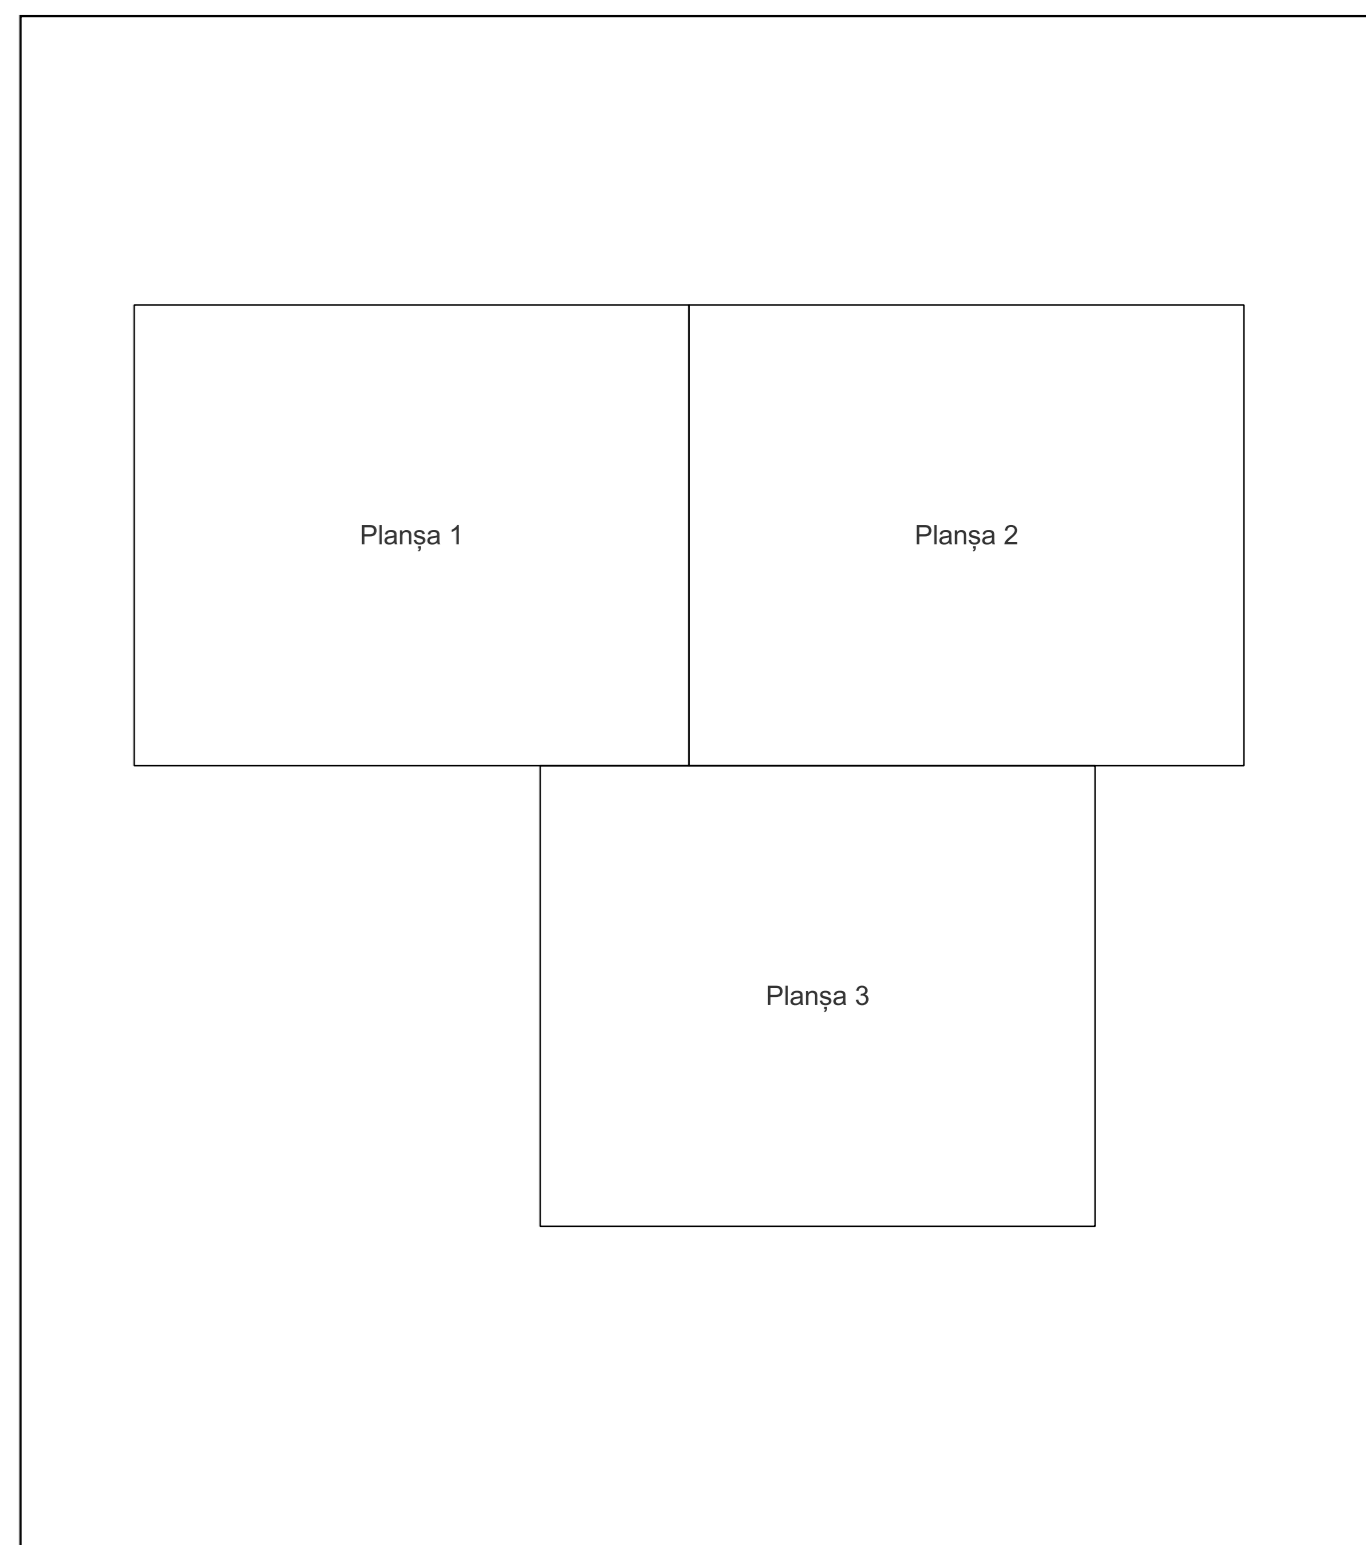

Legenda

	LIMITA UAT
	DENUMIRE UAT
	LIMITA SECTOR
	NUMAR SECTOR CADASTRAL
	LIMITA INTRAVILAN
	DENUMIRE INTRAVILAN
	LIMITA CLADIRE
	NUMAR CORP
	LIMITA IMOBIL
	ID IMOBIL
	NUMAR POSTAL
	LIMITA TARLA
	NUMAR TARLA

Semnat electronic de către Ing.
Mihai-Alexandru Hruza conform
imputernicirii nr. 154/16.07.2021

Data 11.03.2024

