

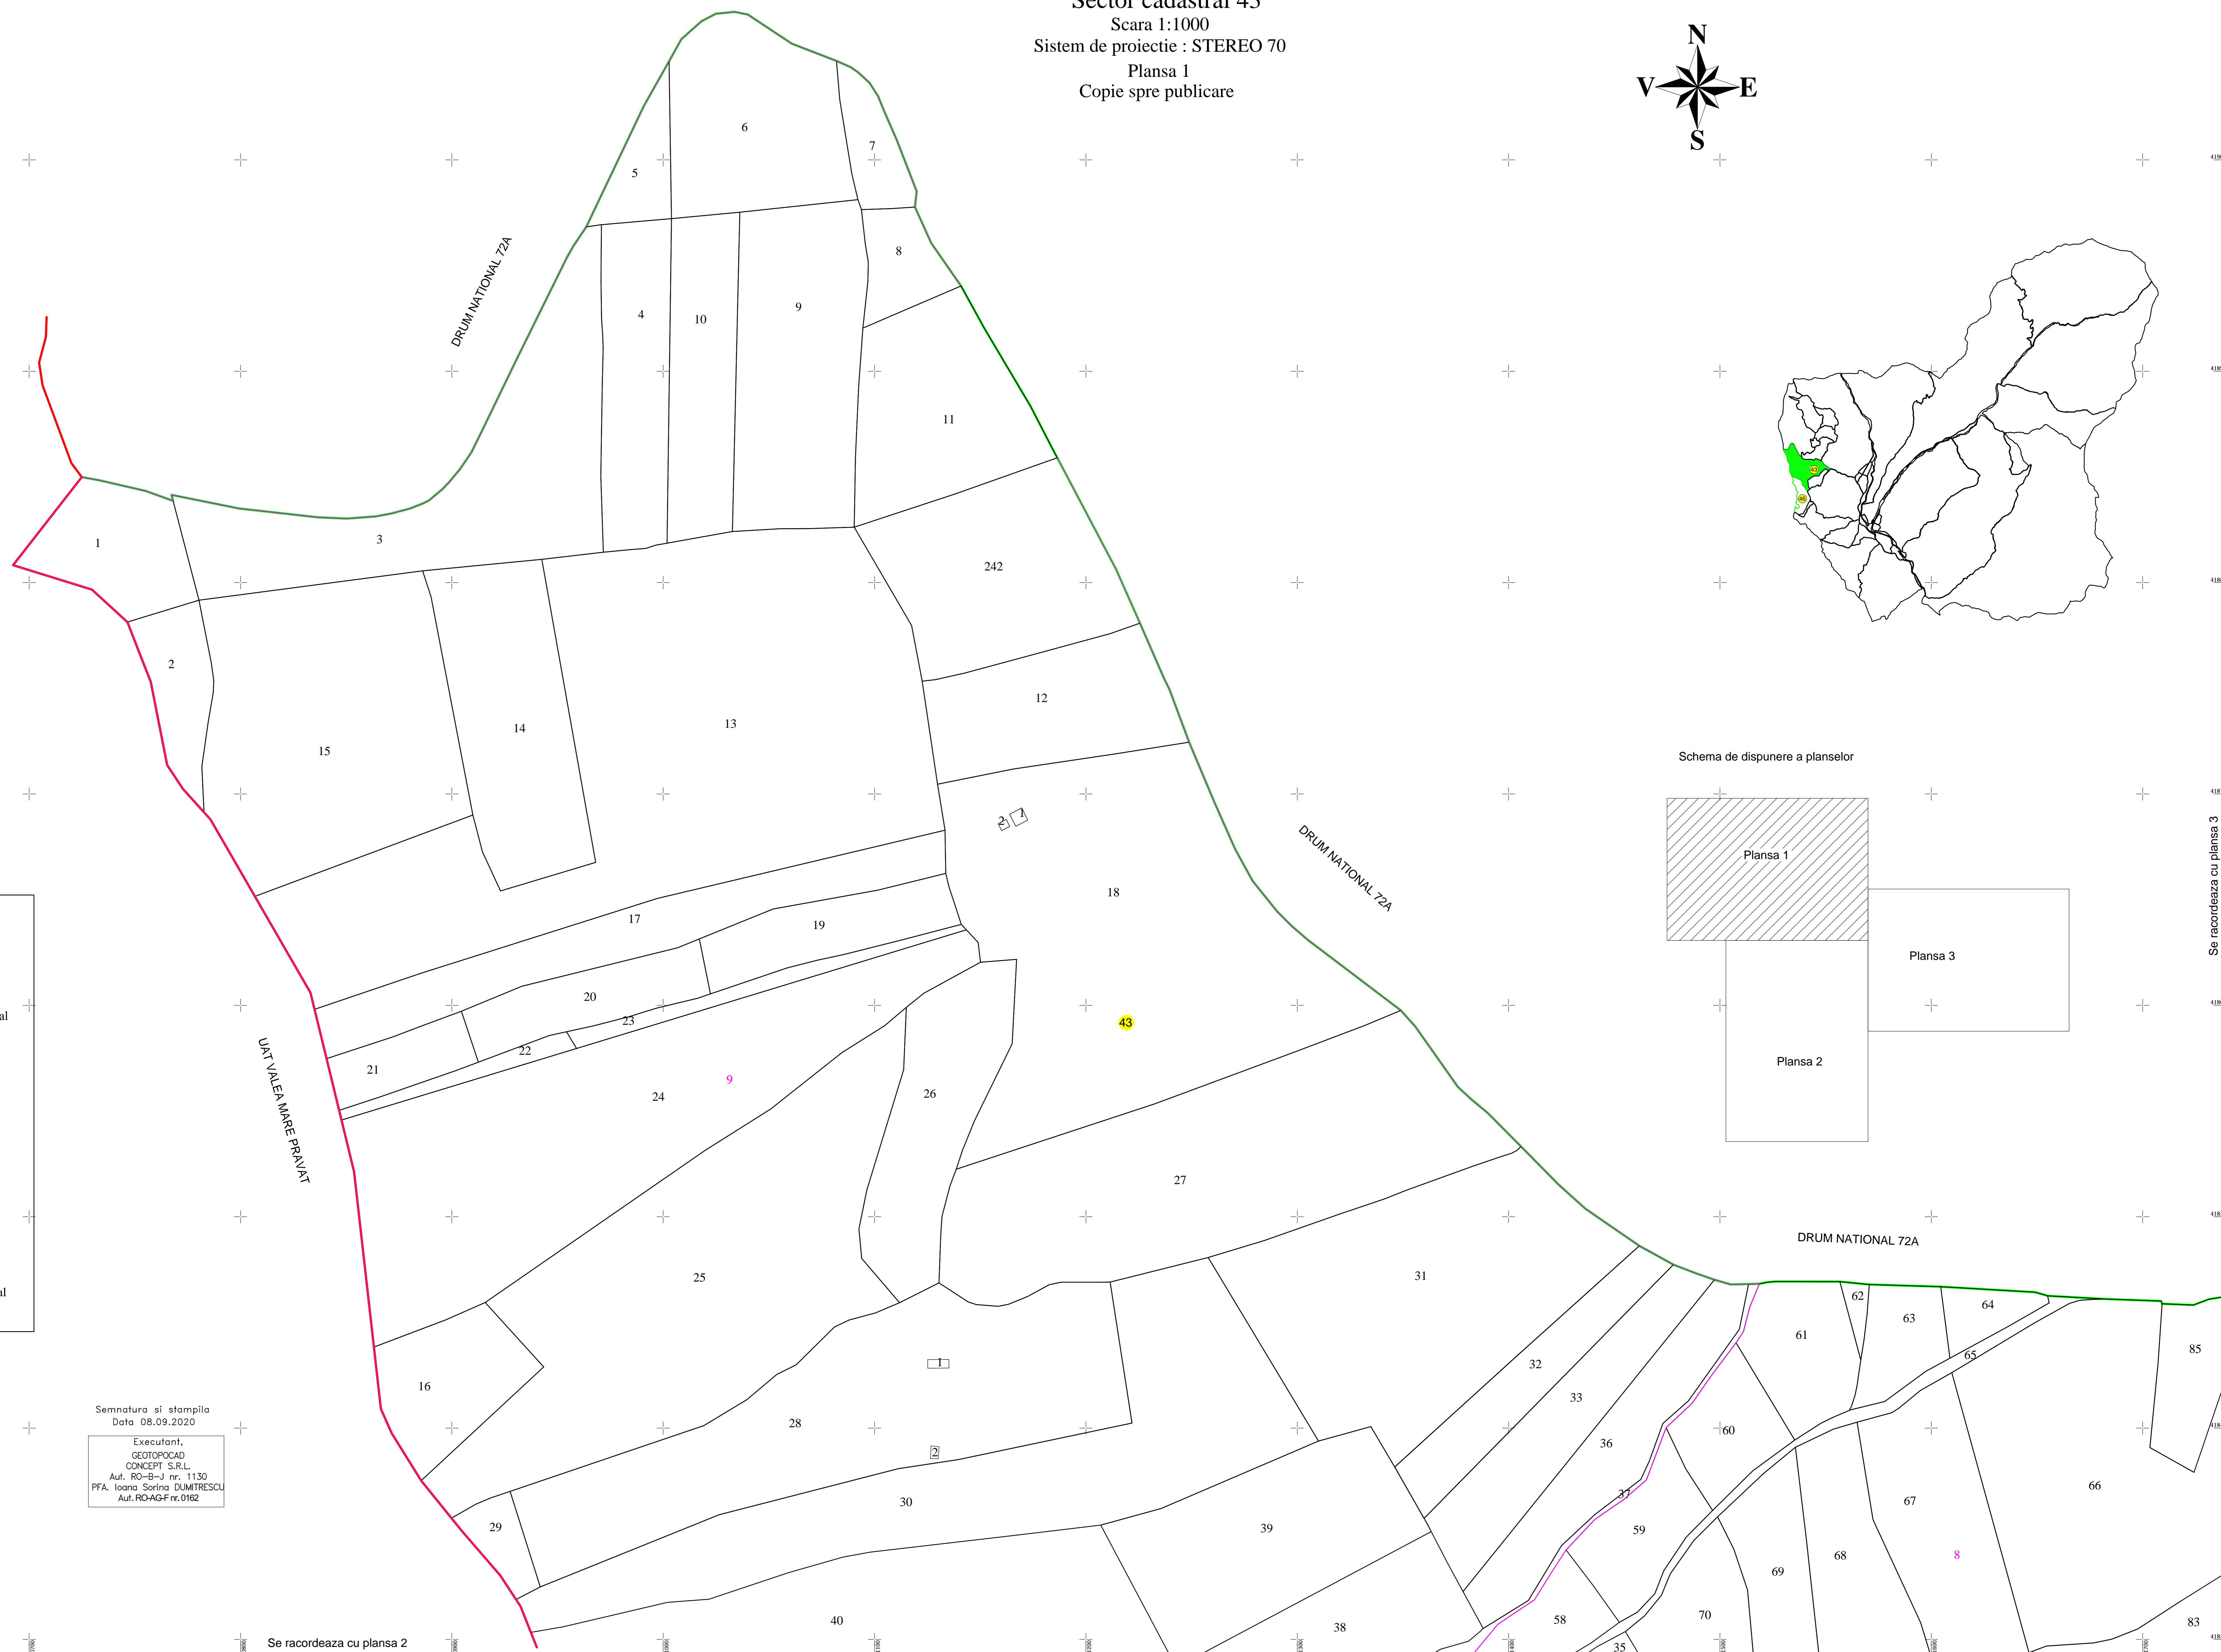
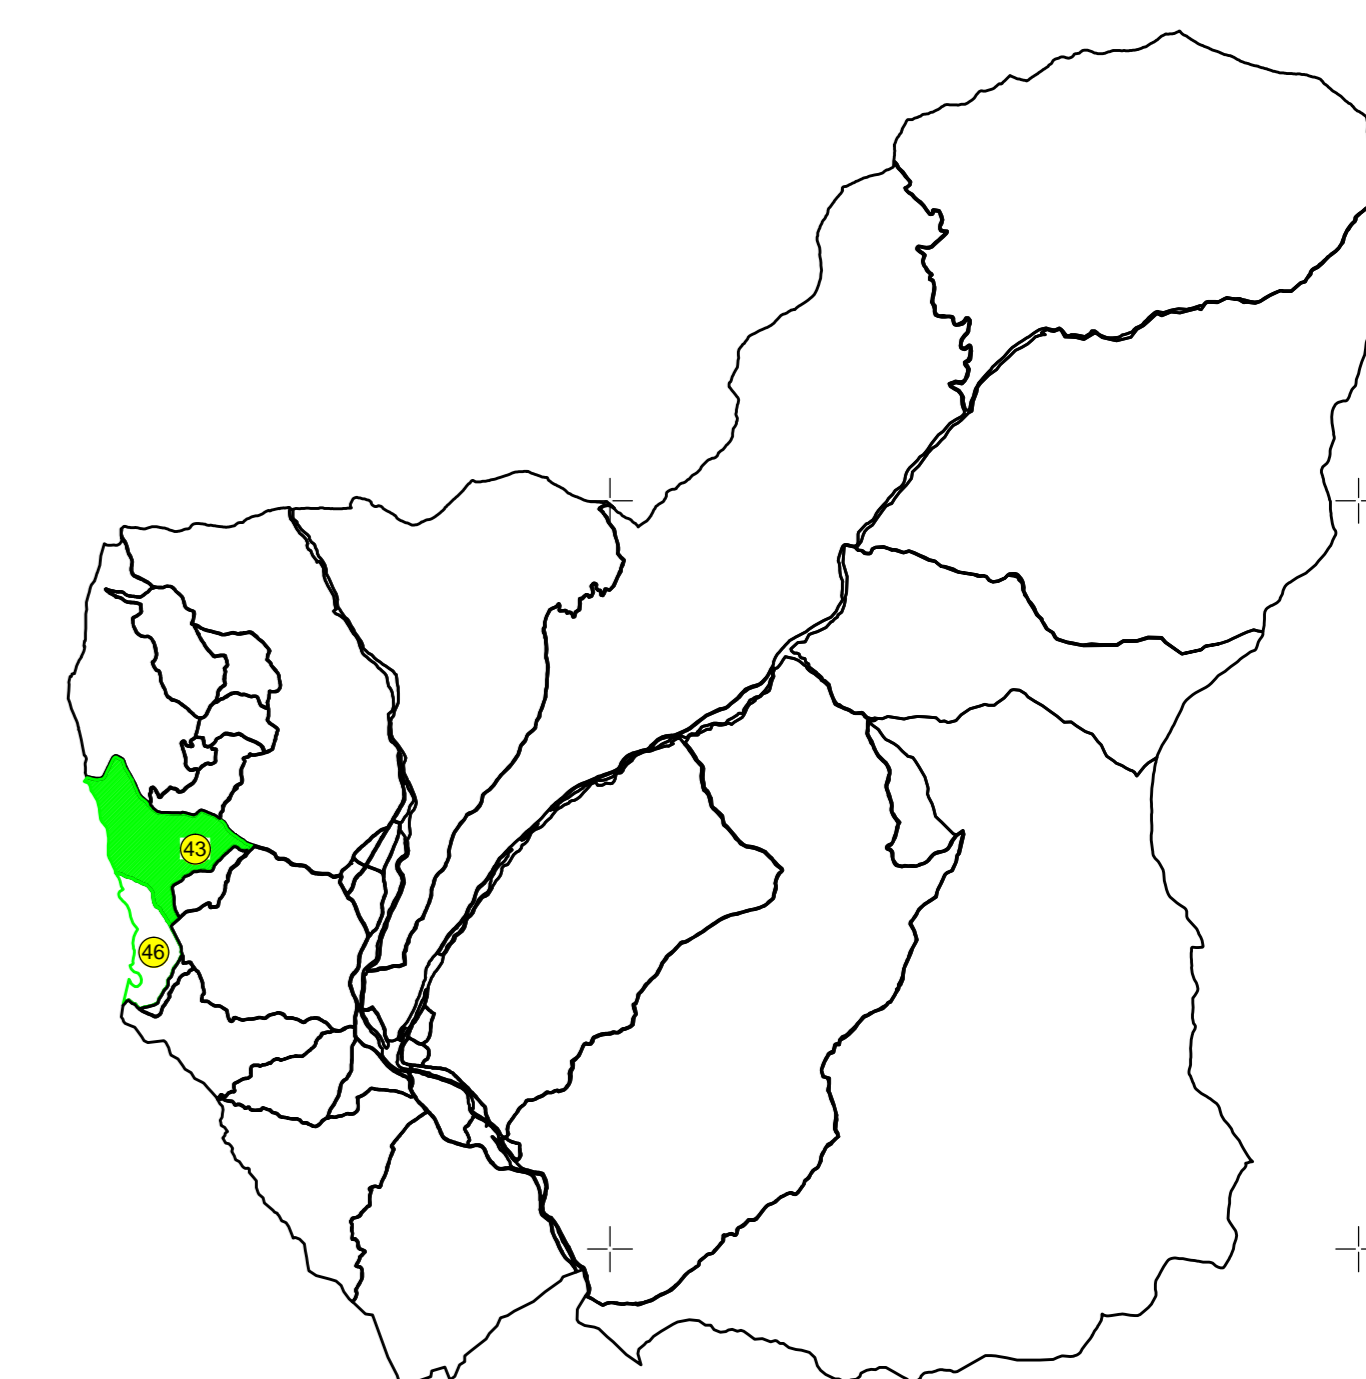


PLAN CADASTRAL
Comuna Stoenesti, Judet Arges
Sector cadastral 43
Scara 1:1000
Sistem de proiectie : STEREO 70
Plansa 1
Copie spre publicare

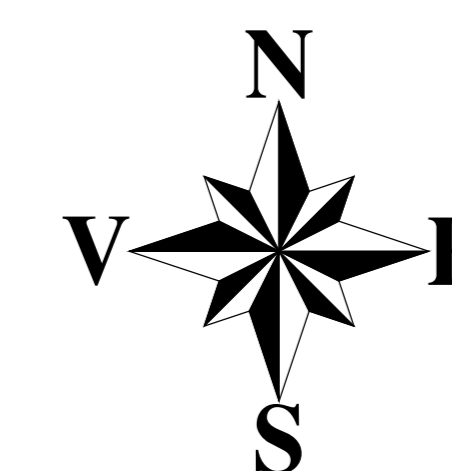

Legenda	
	- limita UAT
	- limita intravilan
	- limita sector cadastral
	- limita imobil
	- limita tarla
	- ID tarla
	- limita constructie
	- ID imobil
	- ID constructie
	- numar postal
	- numar sector cadatral

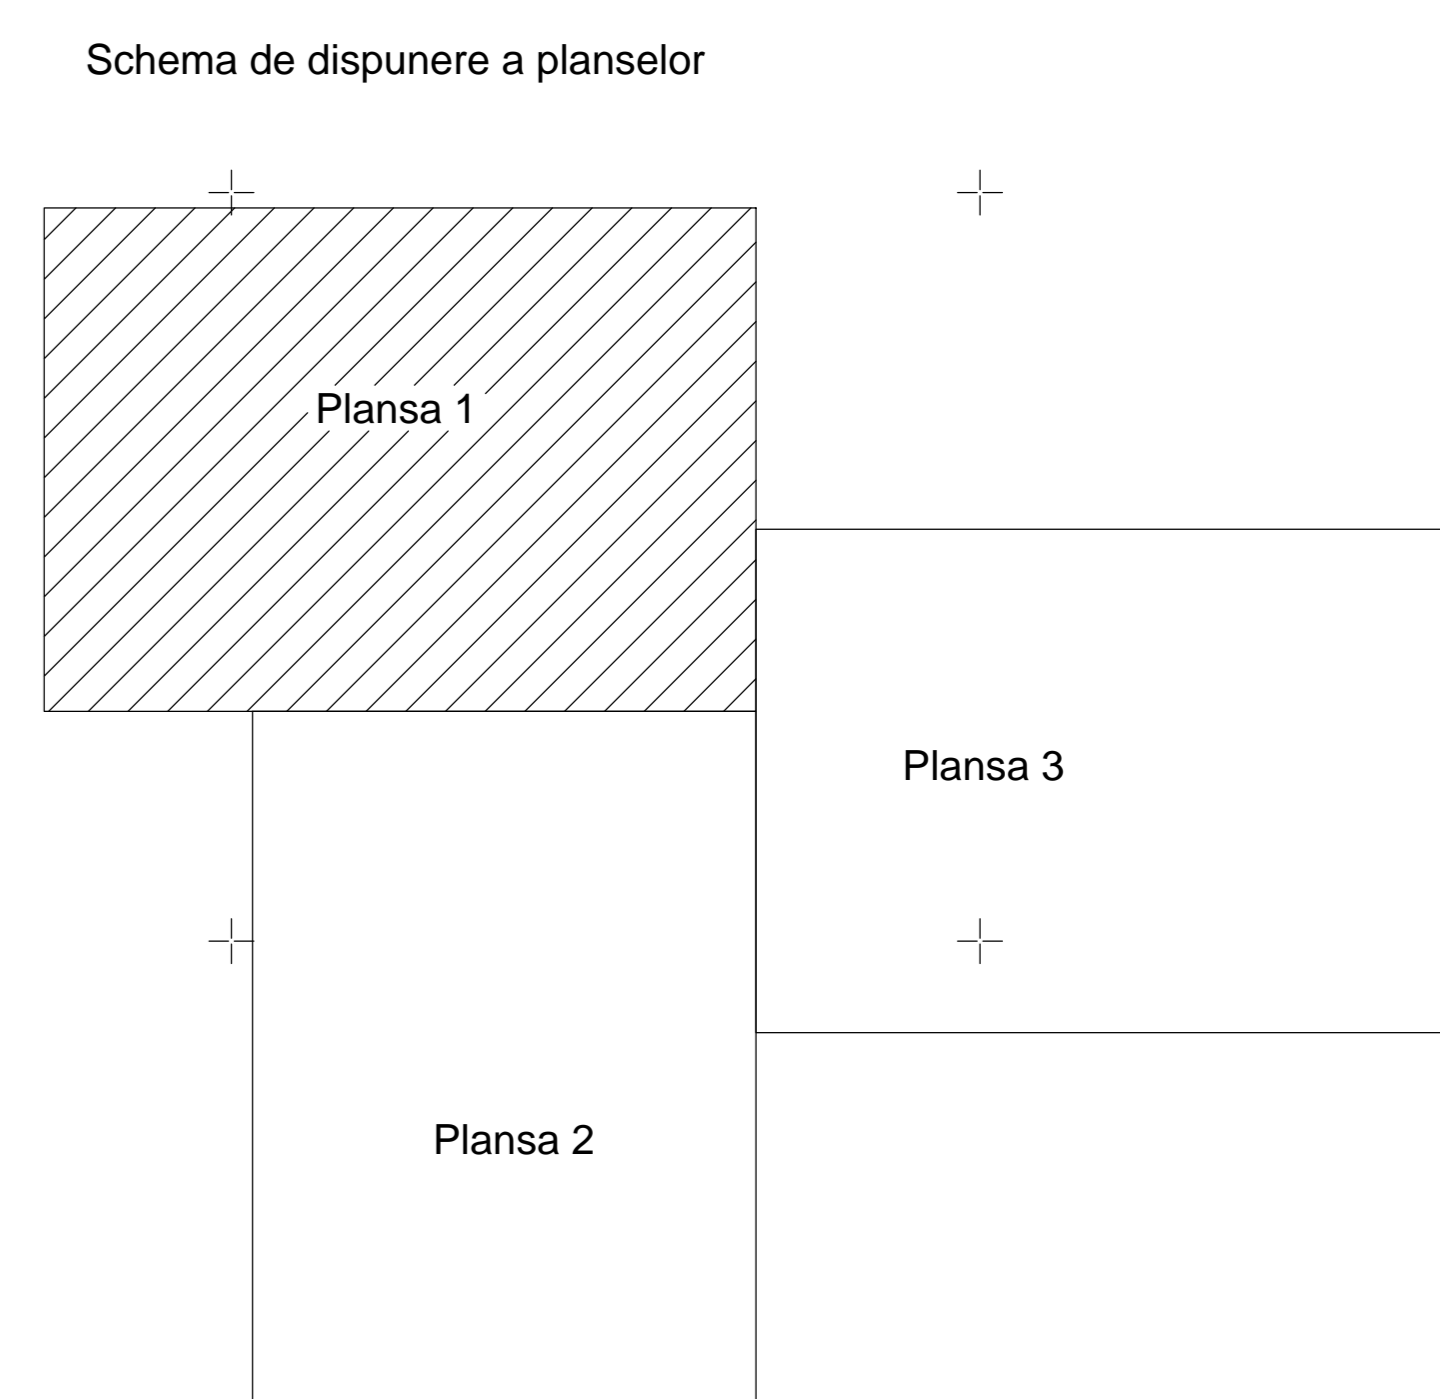

Semnatura si stampila
Data 08.09.2020
Executanti,
GEOPOCAD
CONCEPT S.R.L.
Aut. RO-B-J nr. 1130
PFA. Ioana Sorina DUMTRESCU
Aut.RO-AG-Fr.0162

Se racordeaza cu plansa 2

Se racordeaza cu plansa 3