

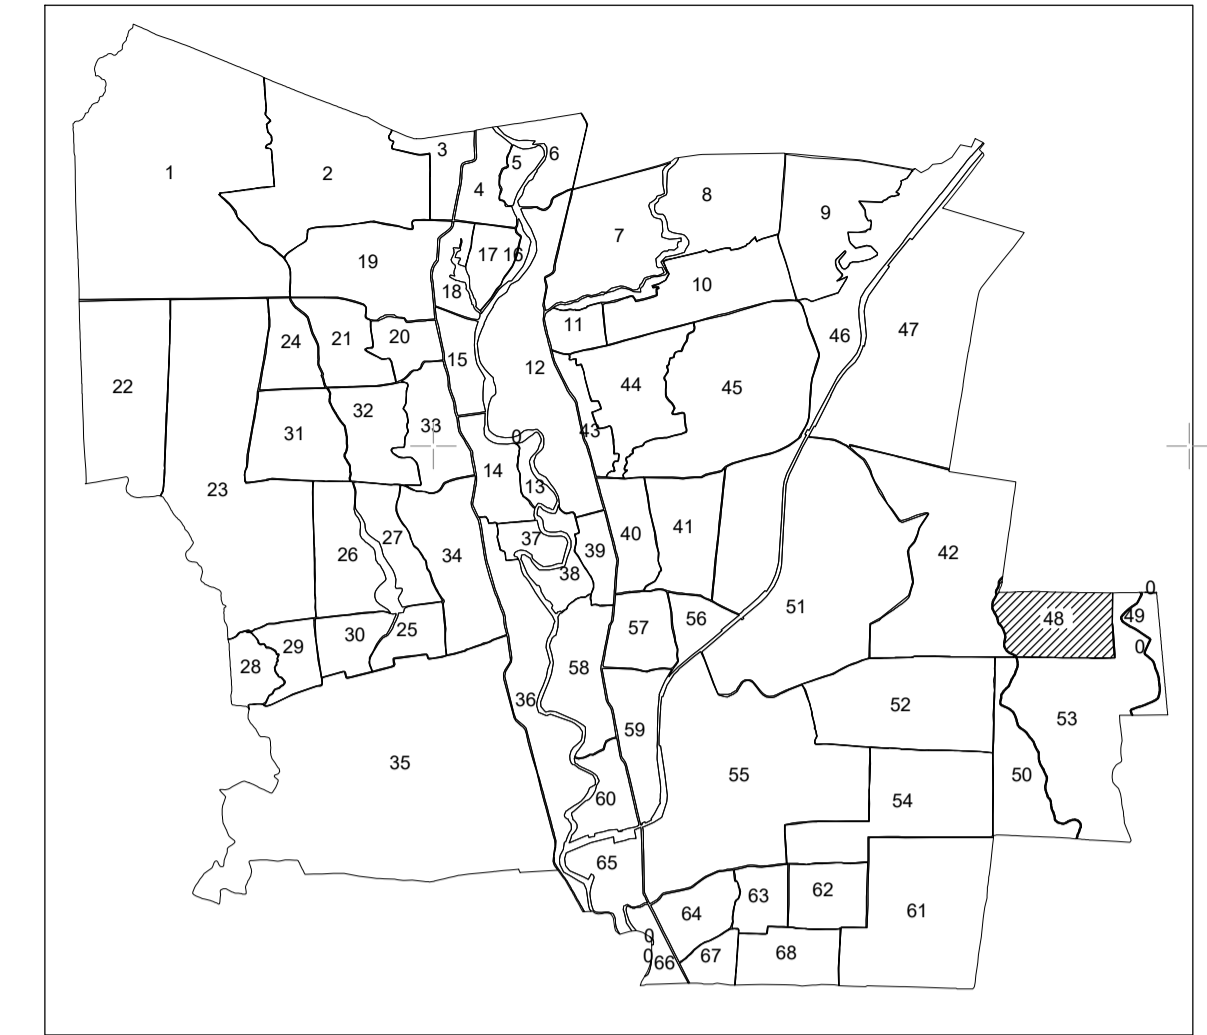


PLAN CADASTRAL
 Unitatea Administrativ Teritoriala Stolnici
 Judetul Arges
 Sector 48
 Scara 1:2000

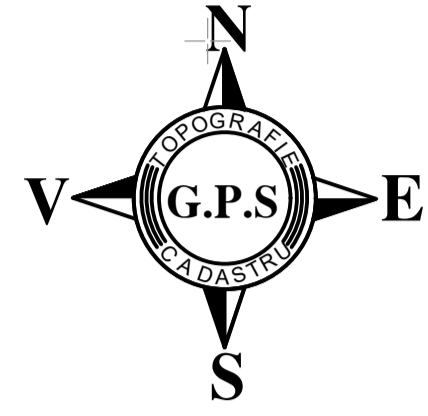

SPRE PUBLICARE

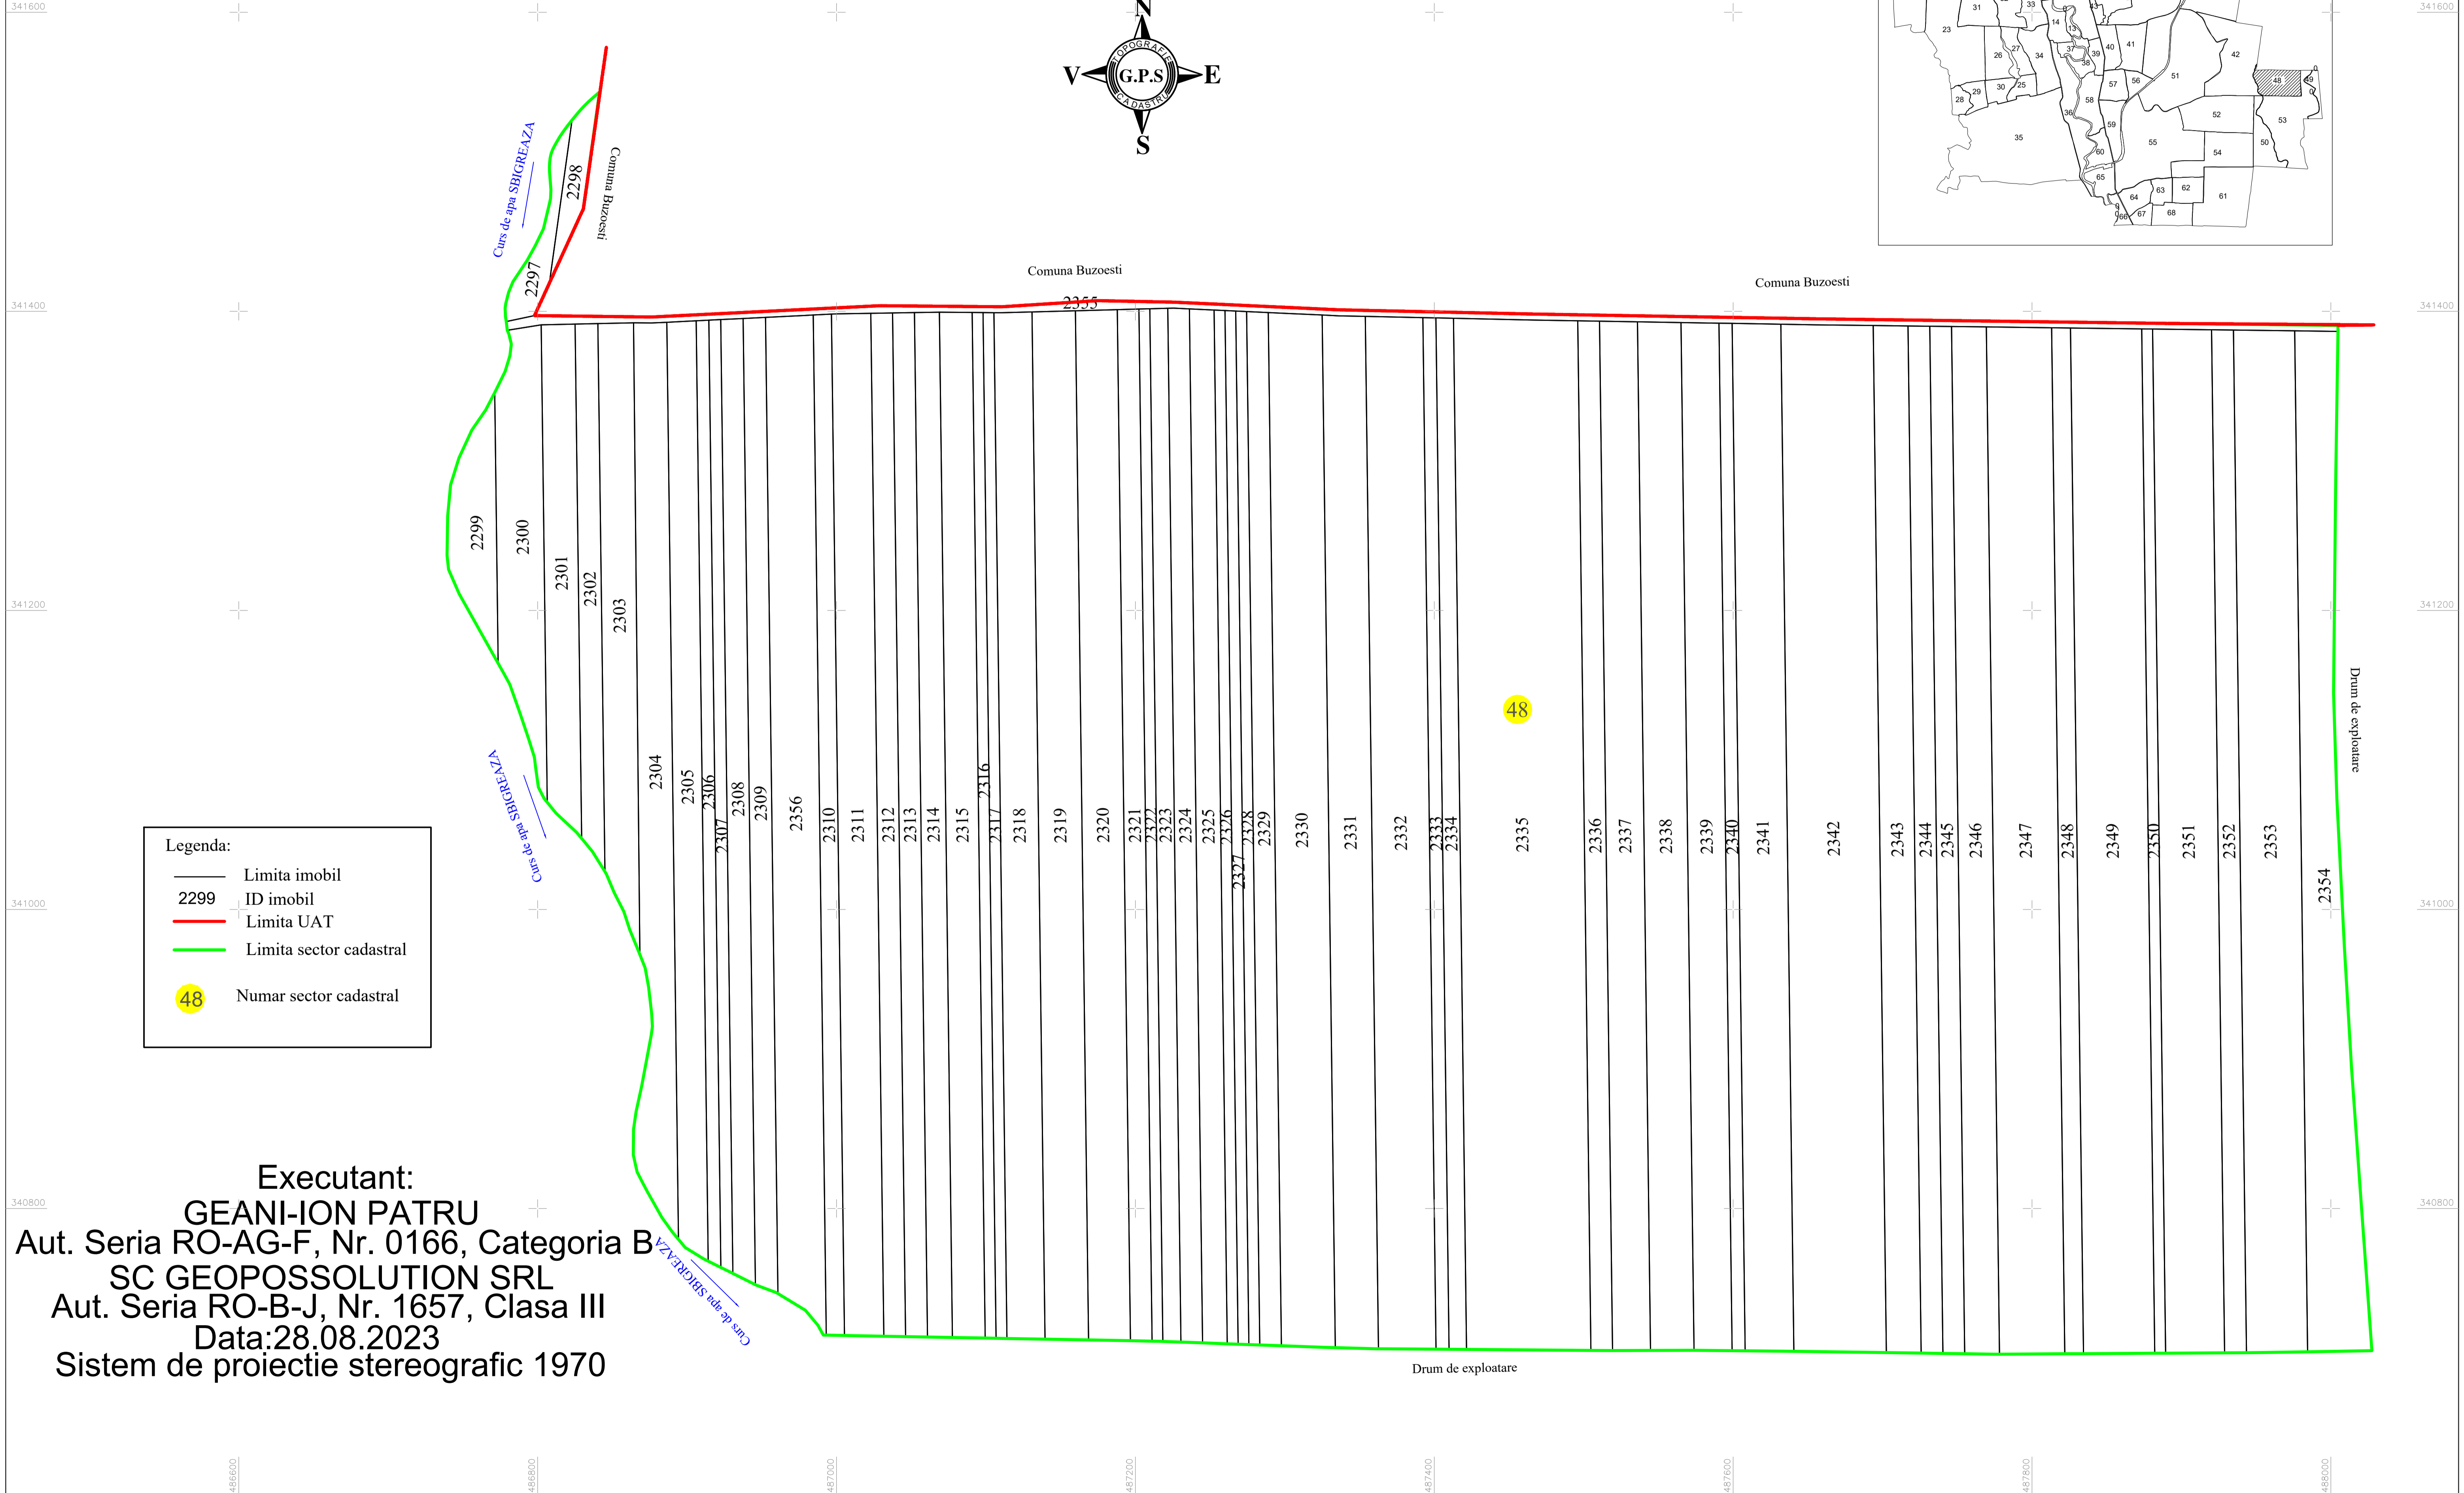

Legenda:

- Limita imobil
- 2299** ID imobil
- Limita UAT
- Limita sector cadastral
- Numar sector cadastral

Executant:
 GEANI-ION PATRU
 Aut. Seria RO-AG-F, Nr. 0166, Categoria B
 SC GEOPOSSOLUTION SRL
 Aut. Seria RO-B-J, Nr. 1657, Clasa III
 Data: 28.08.2023
 Sistem de proiectie stereografic 1970

Drum de exploatare

Drum de exploatare

Comuna Buzoesti

Comuna Buzoesti

2355

48

2354

2299 2300 2301 2302 2303 2304 2305 2306 2307 2308 2309 2310 2311 2312 2313 2314 2315 2316 2317 2318 2319 2320 2321 2322 2323 2324 2325 2326 2327 2328 2329 2330 2331 2332 2333 2334 2335 2336 2337 2338 2339 2340 2341 2342 2343 2344 2345 2346 2347 2348 2349 2350 2351 2352 2353