


PLAN CADASTRAL
Teritoriul Administrativ Valea Mare Pravat
Judetul Arges
Sector 11
Scara 1:2000

SPRE PUBLICARE




Disponere sectoare

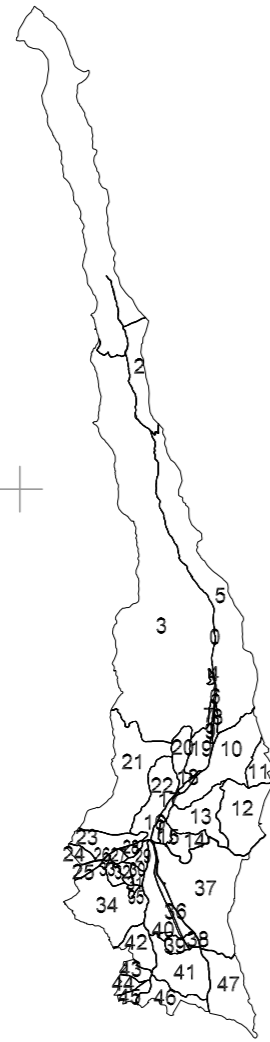

UNITATEA ADMINISTRATIV TERITORIALA DRAGOSLAVELLE

- Legenda:
- Limita imobil
 - 687 ID imobil
 - Limita sector cadastral
 - Limita tarla
 - Limita UAT
 - Toponimie, Ape
 - 11 Numar sector cadastral
 - Numar tarla

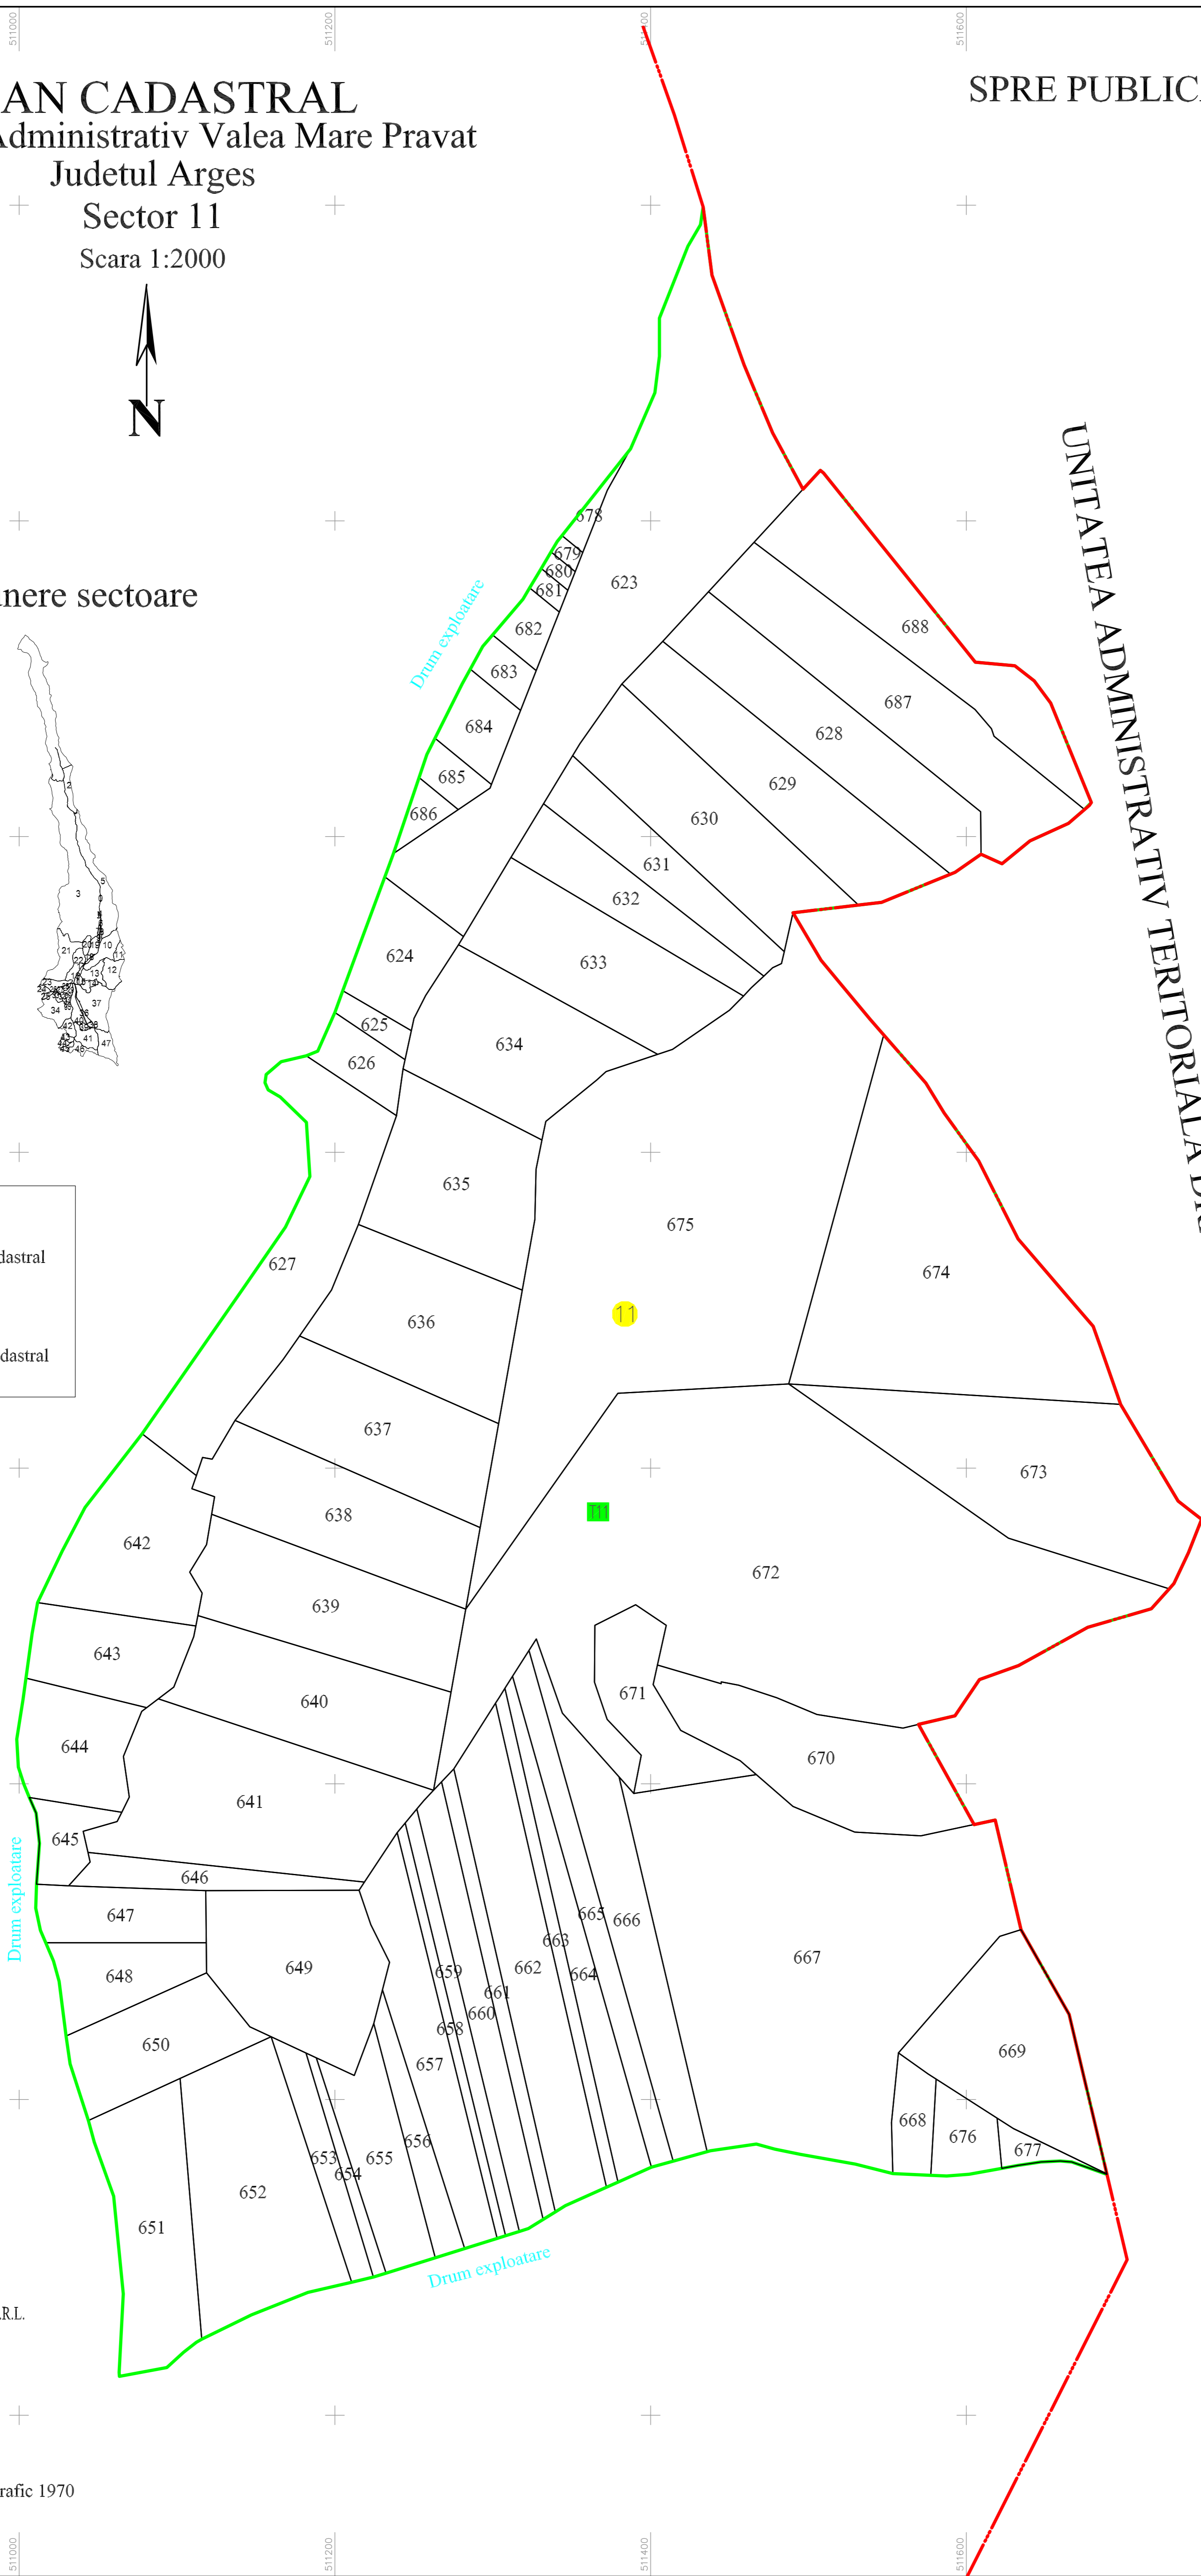

Executant: S.C.GEOTER PROIECT S.R.L.
Data: August 2022



Bucsan Gheorghe
O=SC GEOTER PROIECT SRL
22/08/2022 10:15:21 UTC+02

Sistem de proiectie stereografic 1970