

SPRE PUBLICARE


PLAN CADASTRAL
Teritoriul Administrativ Valea Mare Pravat
Judetul Arges
Sector 15
Scara 1:1000

Disponere sectoare



Legenda:

—	Limita imobil
845	ID imobil
C1	Limita si numar constructie
—	Limita intravilan
—	Limita sector cadastral
—	Limita tarla
—	Toponimie, Ape
33	Numar postal
15	Numar sector cadastral
T10	Numar tarla

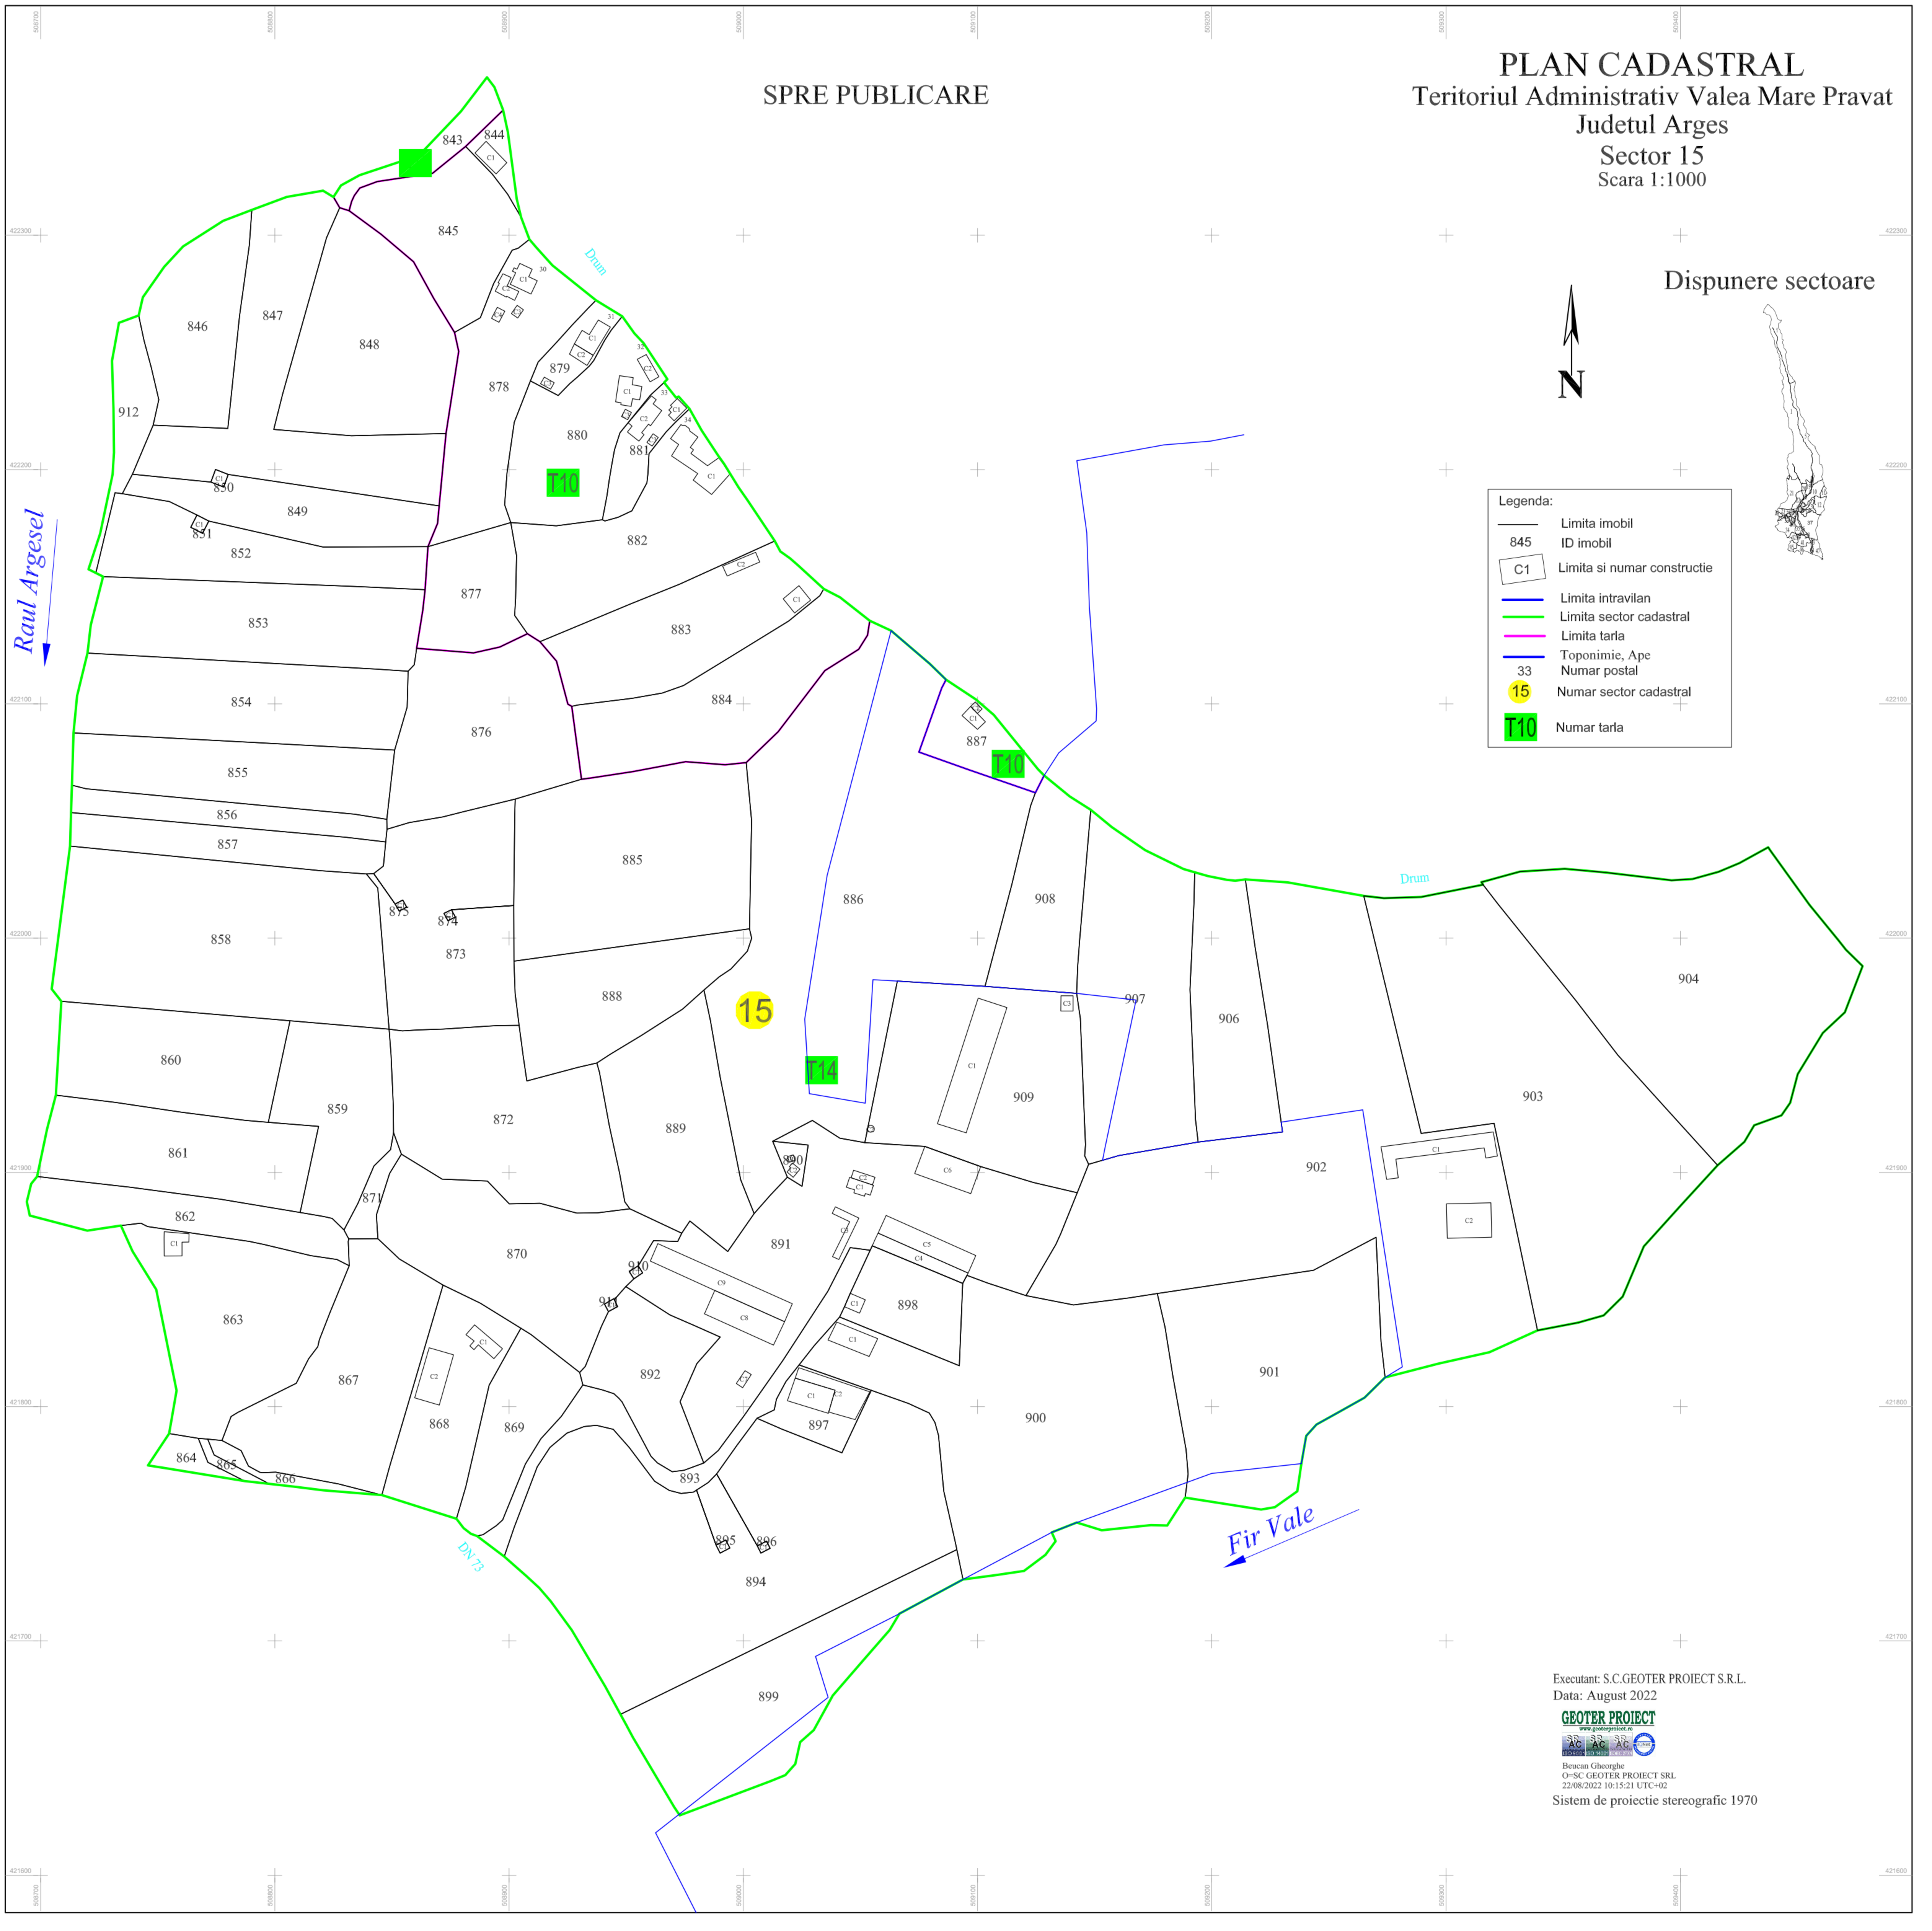

Executant: S.C.GEOTER PROIECT S.R.L.
Data: August 2022
GEOTER PROIECT
www.geoterproject.ro
Beucani Gheorghe
O-SC GEOTER PROIECT SRL
22/08/2022 10:15:21 UTC+02
Sistem de proiectie stereografic 1970