


PLAN CADASTRAL

SPRE PUBLICARE

Teritoriul Administrativ Valea Mare Pravat

Plansa 1
Judetul Arges
Sector 20
Scara 1:1000

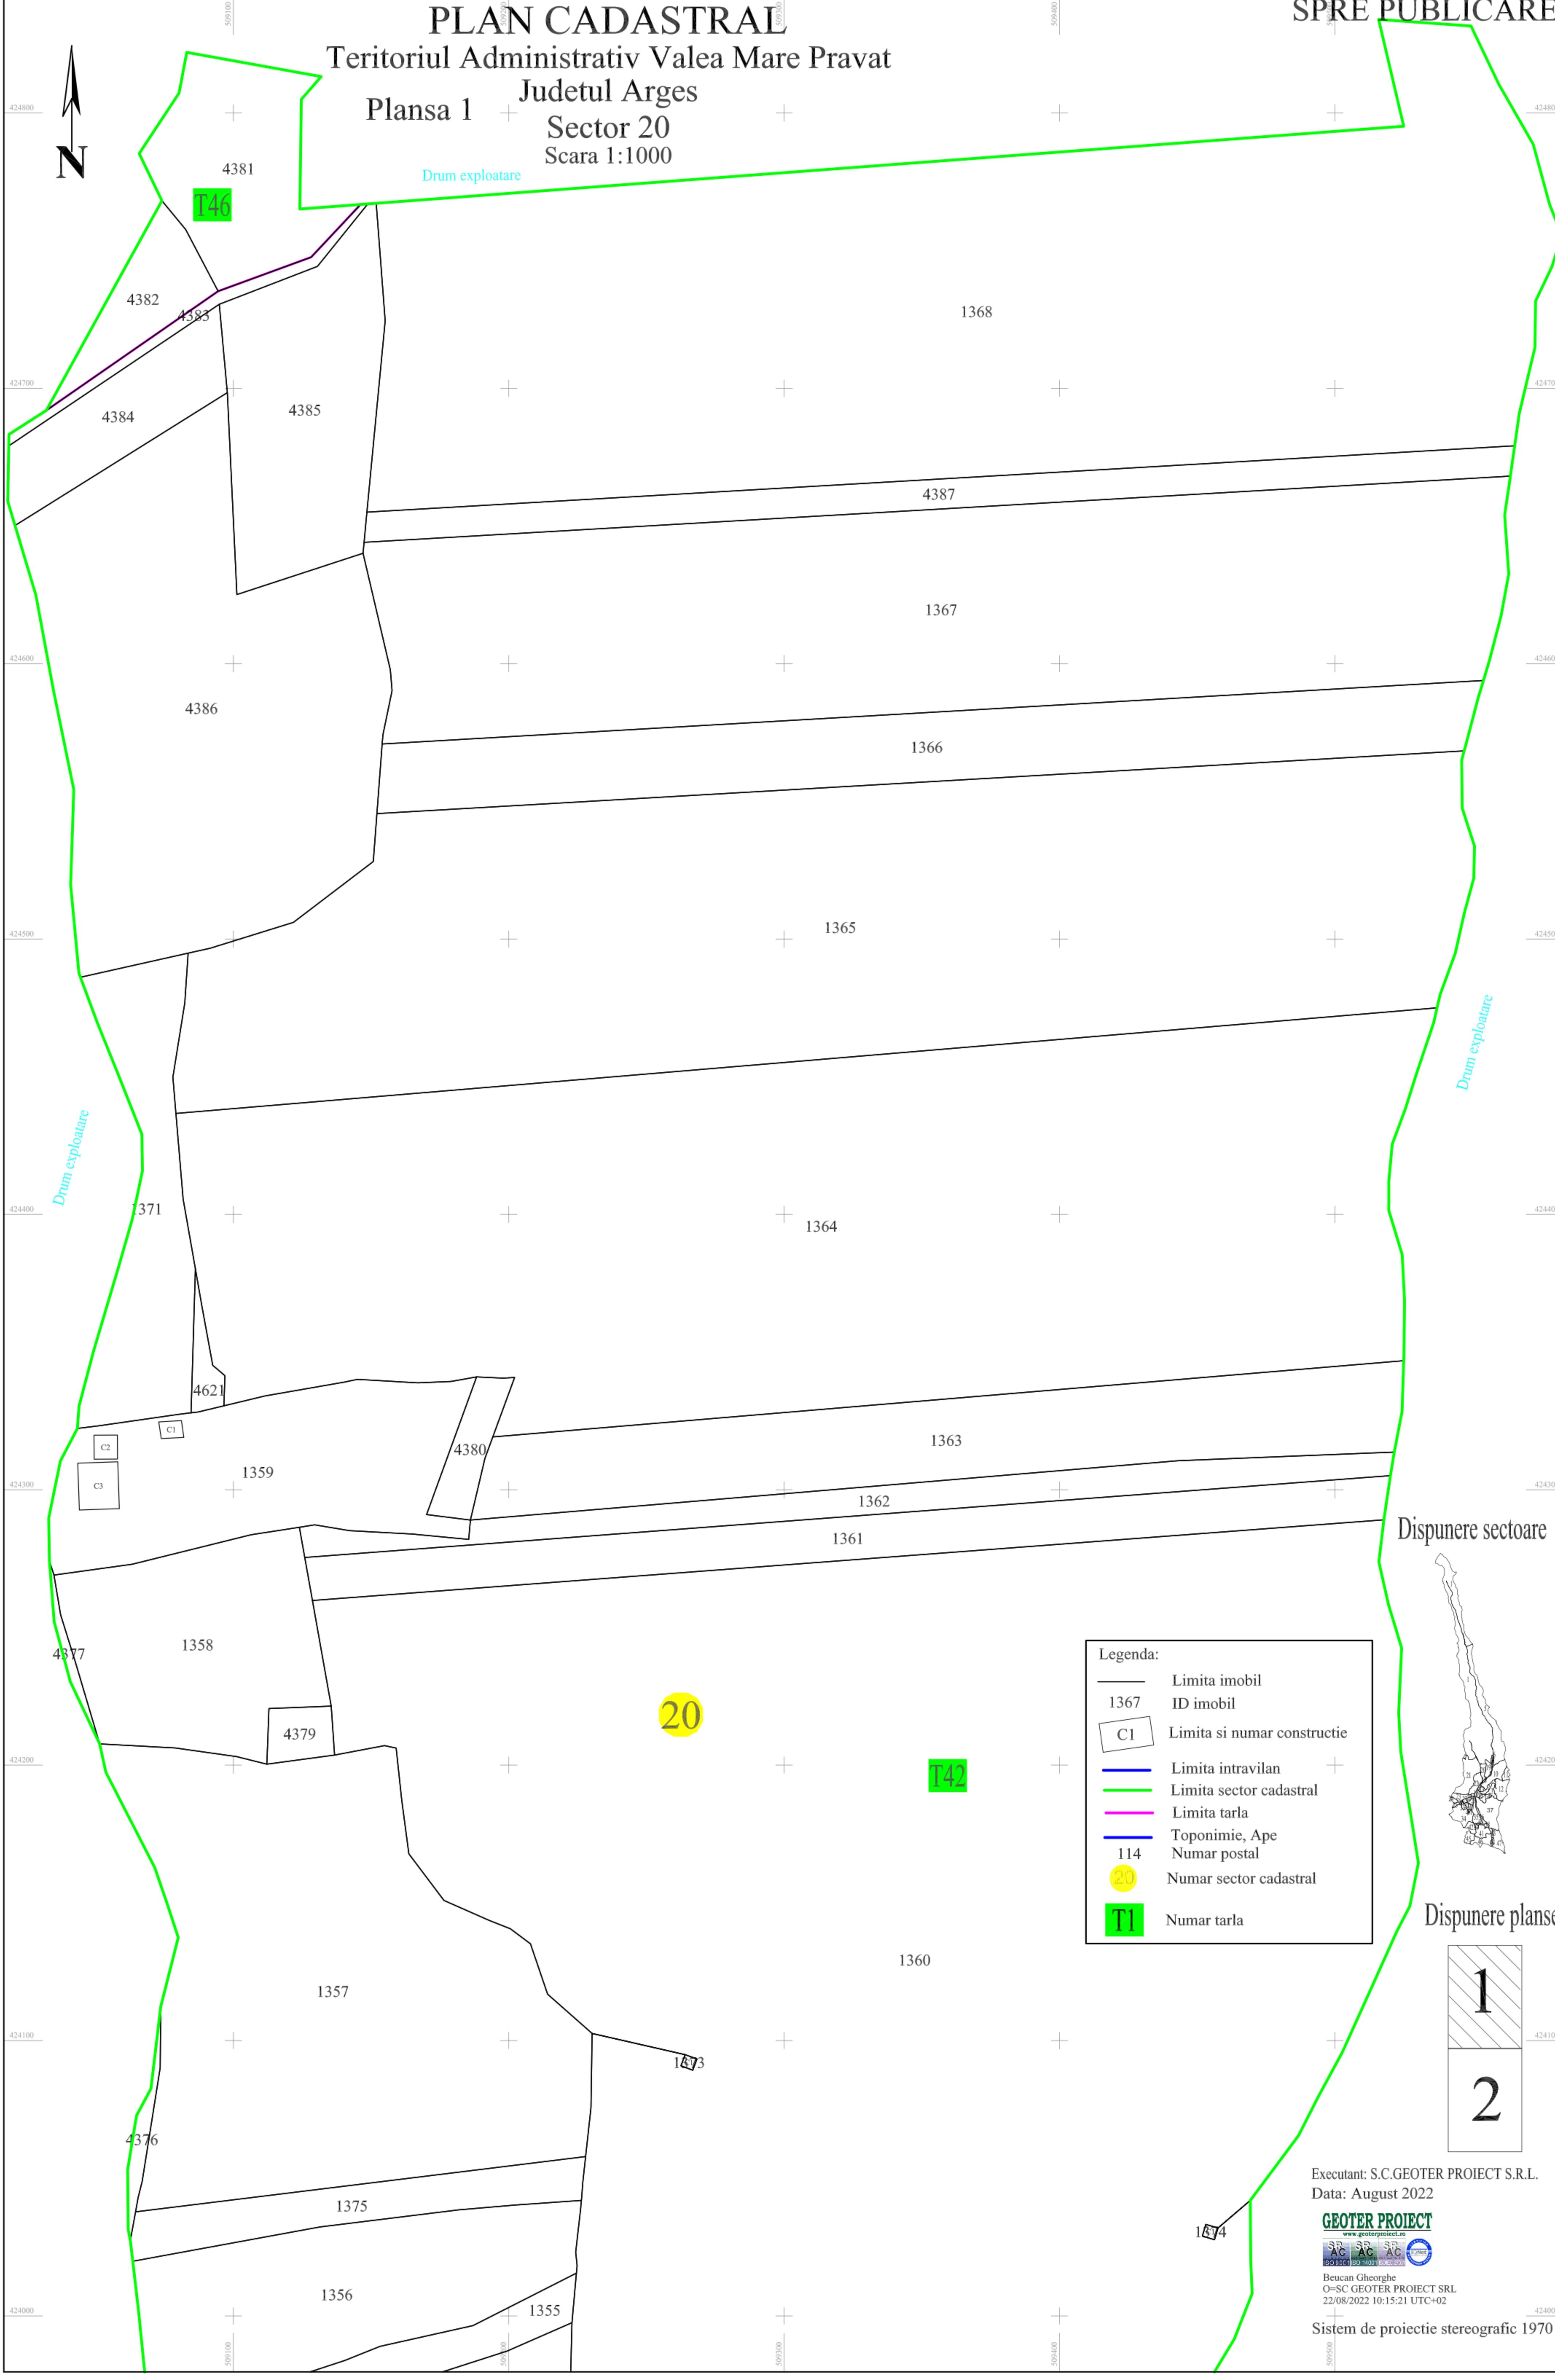



T46

20

T42

Legenda:

	Limita imobil
1367	ID imobil
	Limita si numar constructie
	Limita intravilan
	Limita sector cadastral
	Limita tarla
	Toponimie, Ape
114	Numar postal
	Numar sector cadastral
	Numar tarla

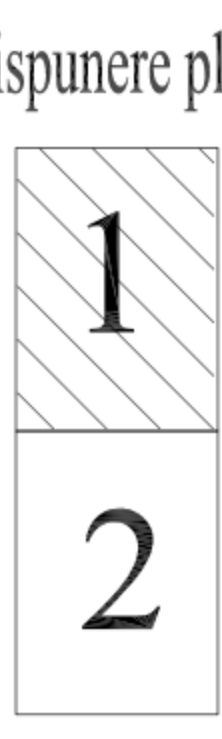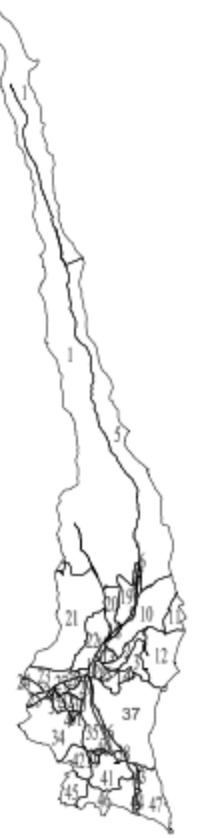

Executant: S.C.GEOTER PROIECT S.R.L.
Data: August 2022
GEOTER PROIECT
www.geoterproiect.ro
Beucan Gheorghe
O=SC GEOTER PROIECT SRL
22/08/2022 10:15:21 UTC+02
Sistem de proiectie stereografic 1970