

SPRE PUBLICARE

PLAN CADASTRAL

Teritoriul Administrativ Valea Mare Pravat



Judetul Arges

Sector 24

Scara 1:1000



Dispunere sectoare

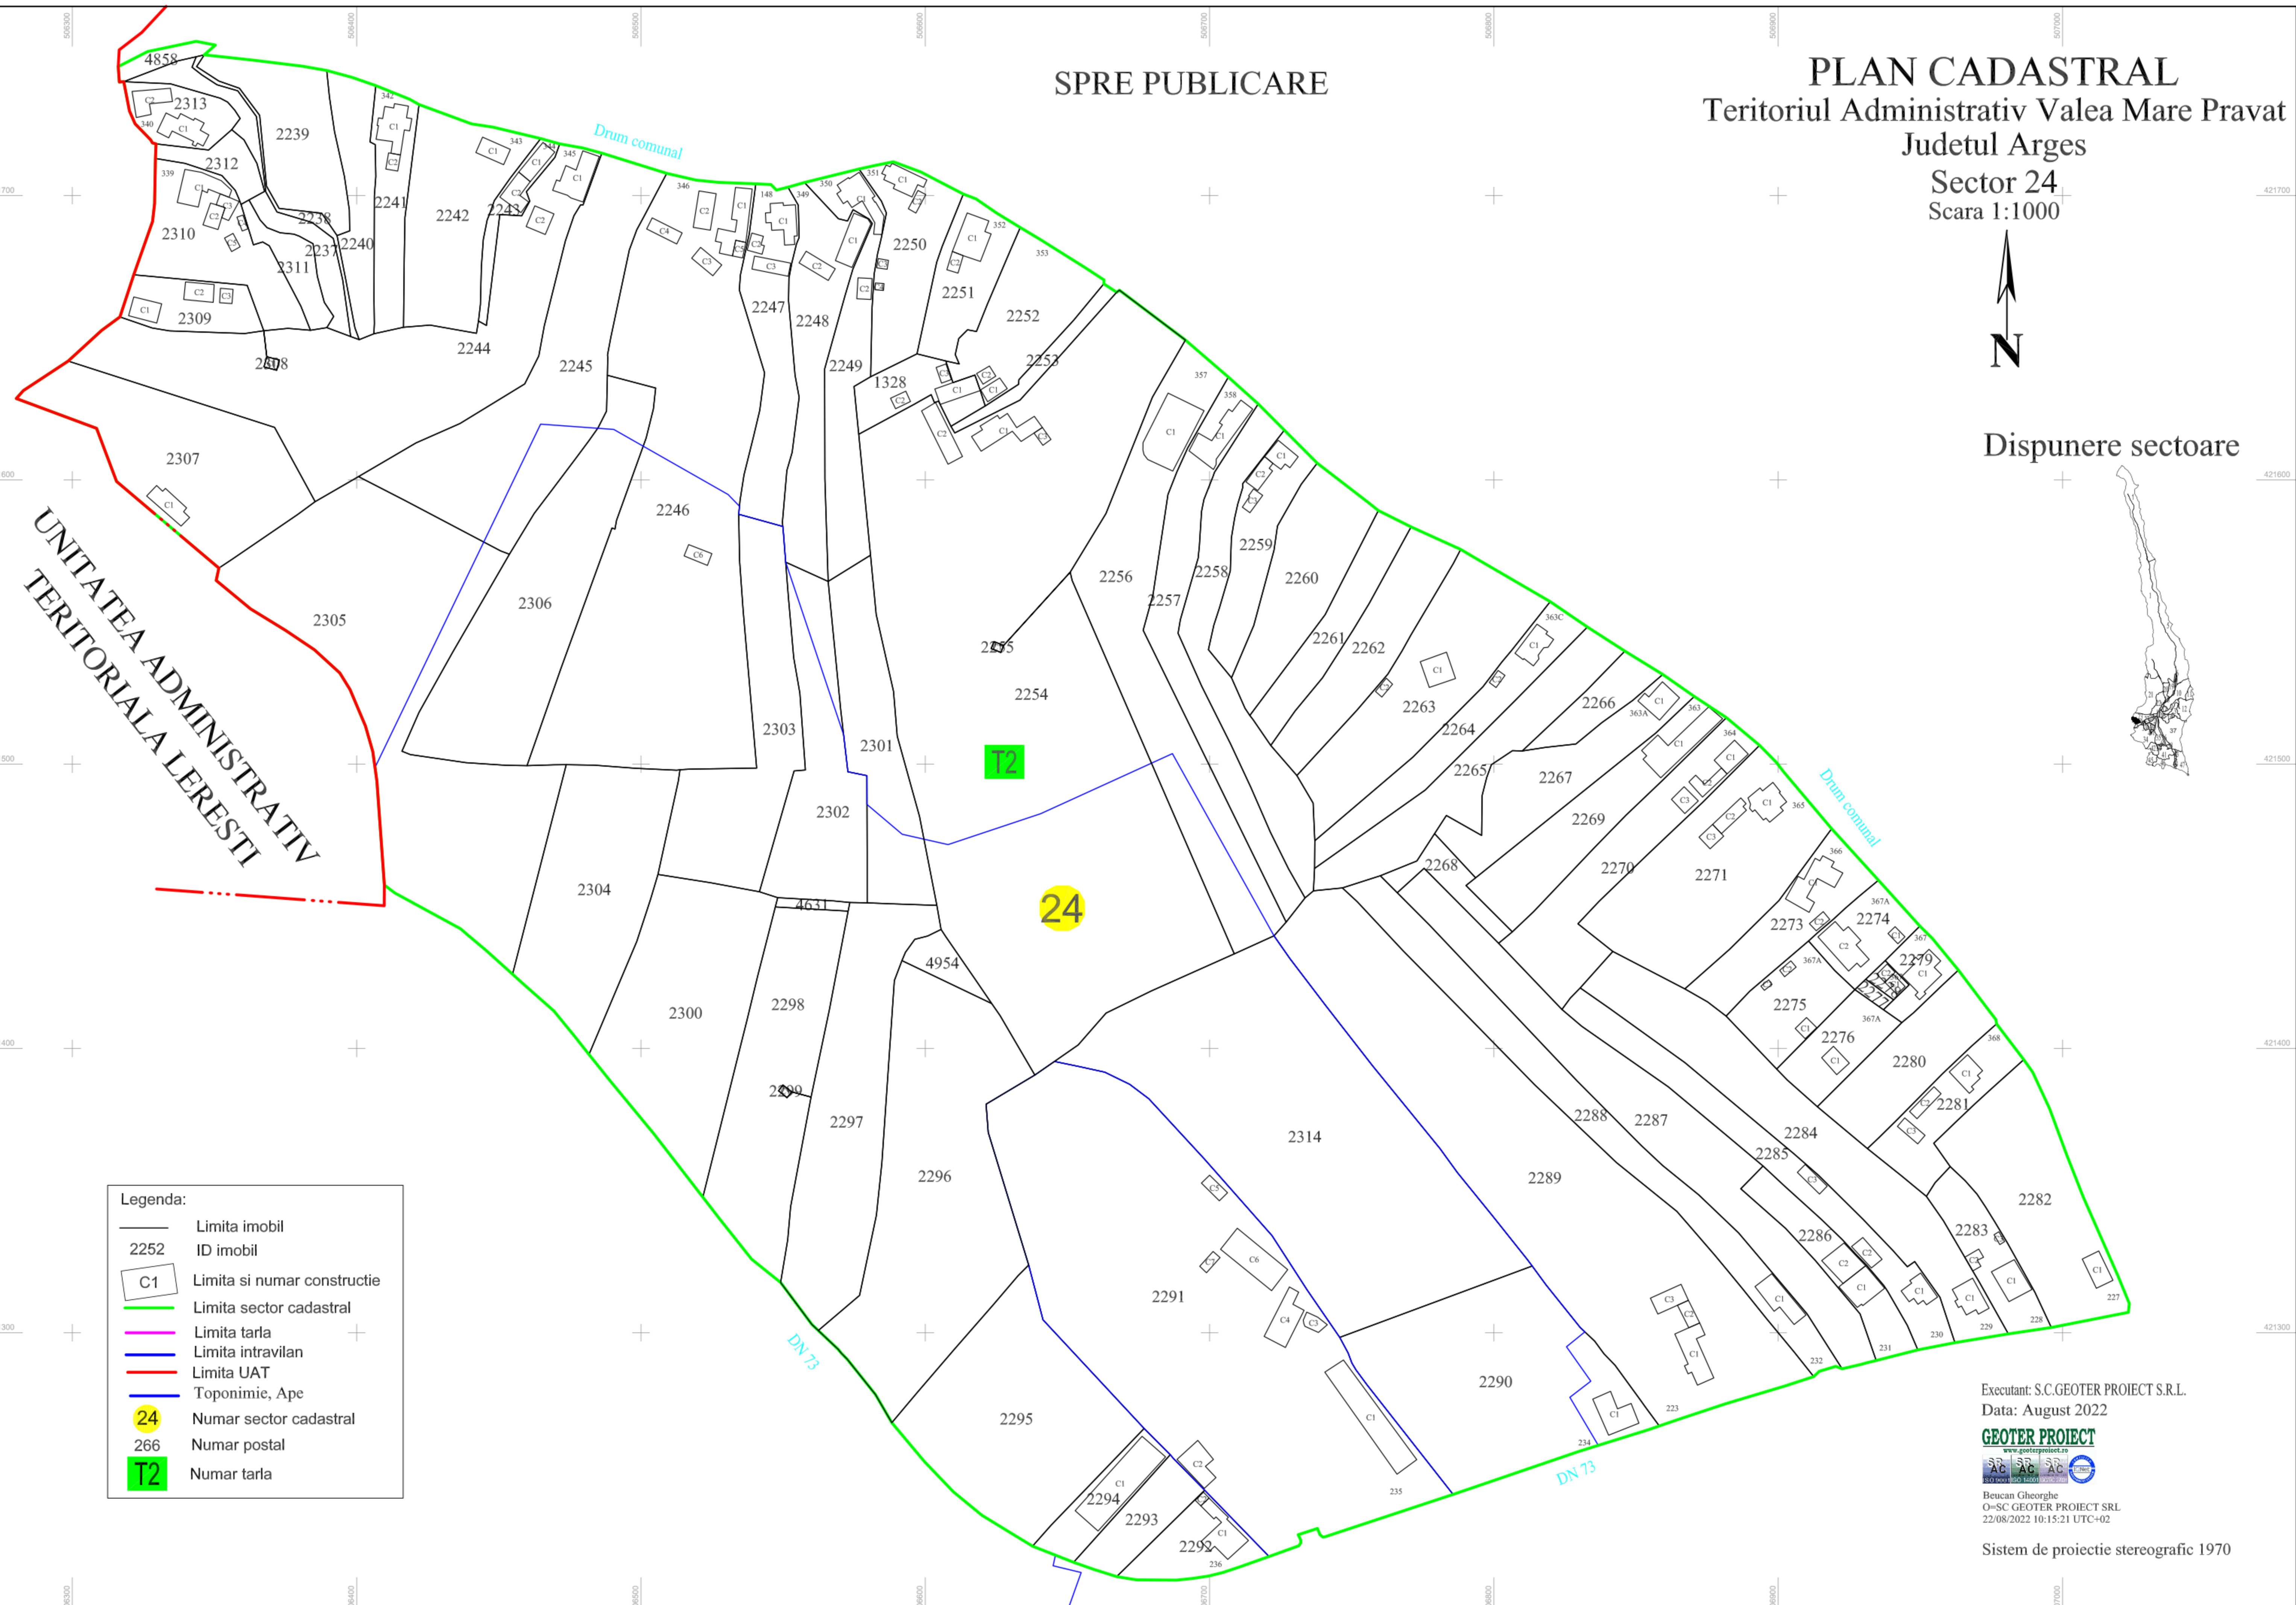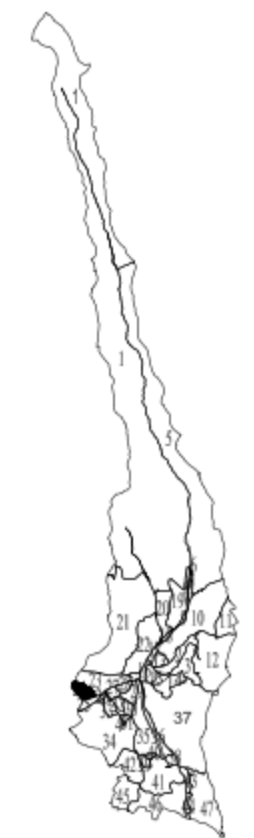

UNITATEA ADMINISTRATIV
TERITORIALA LERESTI

Legenda:

- Limita imobil
- 2252 ID imobil
- C1 Limita si numar constructie
- Limita sector cadastral
- Limita tarla
- Limita intravilan
- Limita UAT
- Toponimie, Ape
- 24 Numar sector cadastral
- 266 Numar postal
- T2 Numar tarla

Executant: S.C.GEOTER PROIECT S.R.L.
Data: August 2022
GEOTER PROIECT
www.geoterproiect.ro
Beucan Gheorghe
O=SC GEOTER PROIECT SRL
22/08/2022 10:15:21 UTC+02
Sistem de proiectie stereografic 1970