



SPRE PUBLICARE

PLAN CADASTRAL

Teritoriul Administrativ Valea Mare Pravat
Judetul Arges
Sector 29
Scara 1:1000



Dispunere sectoare

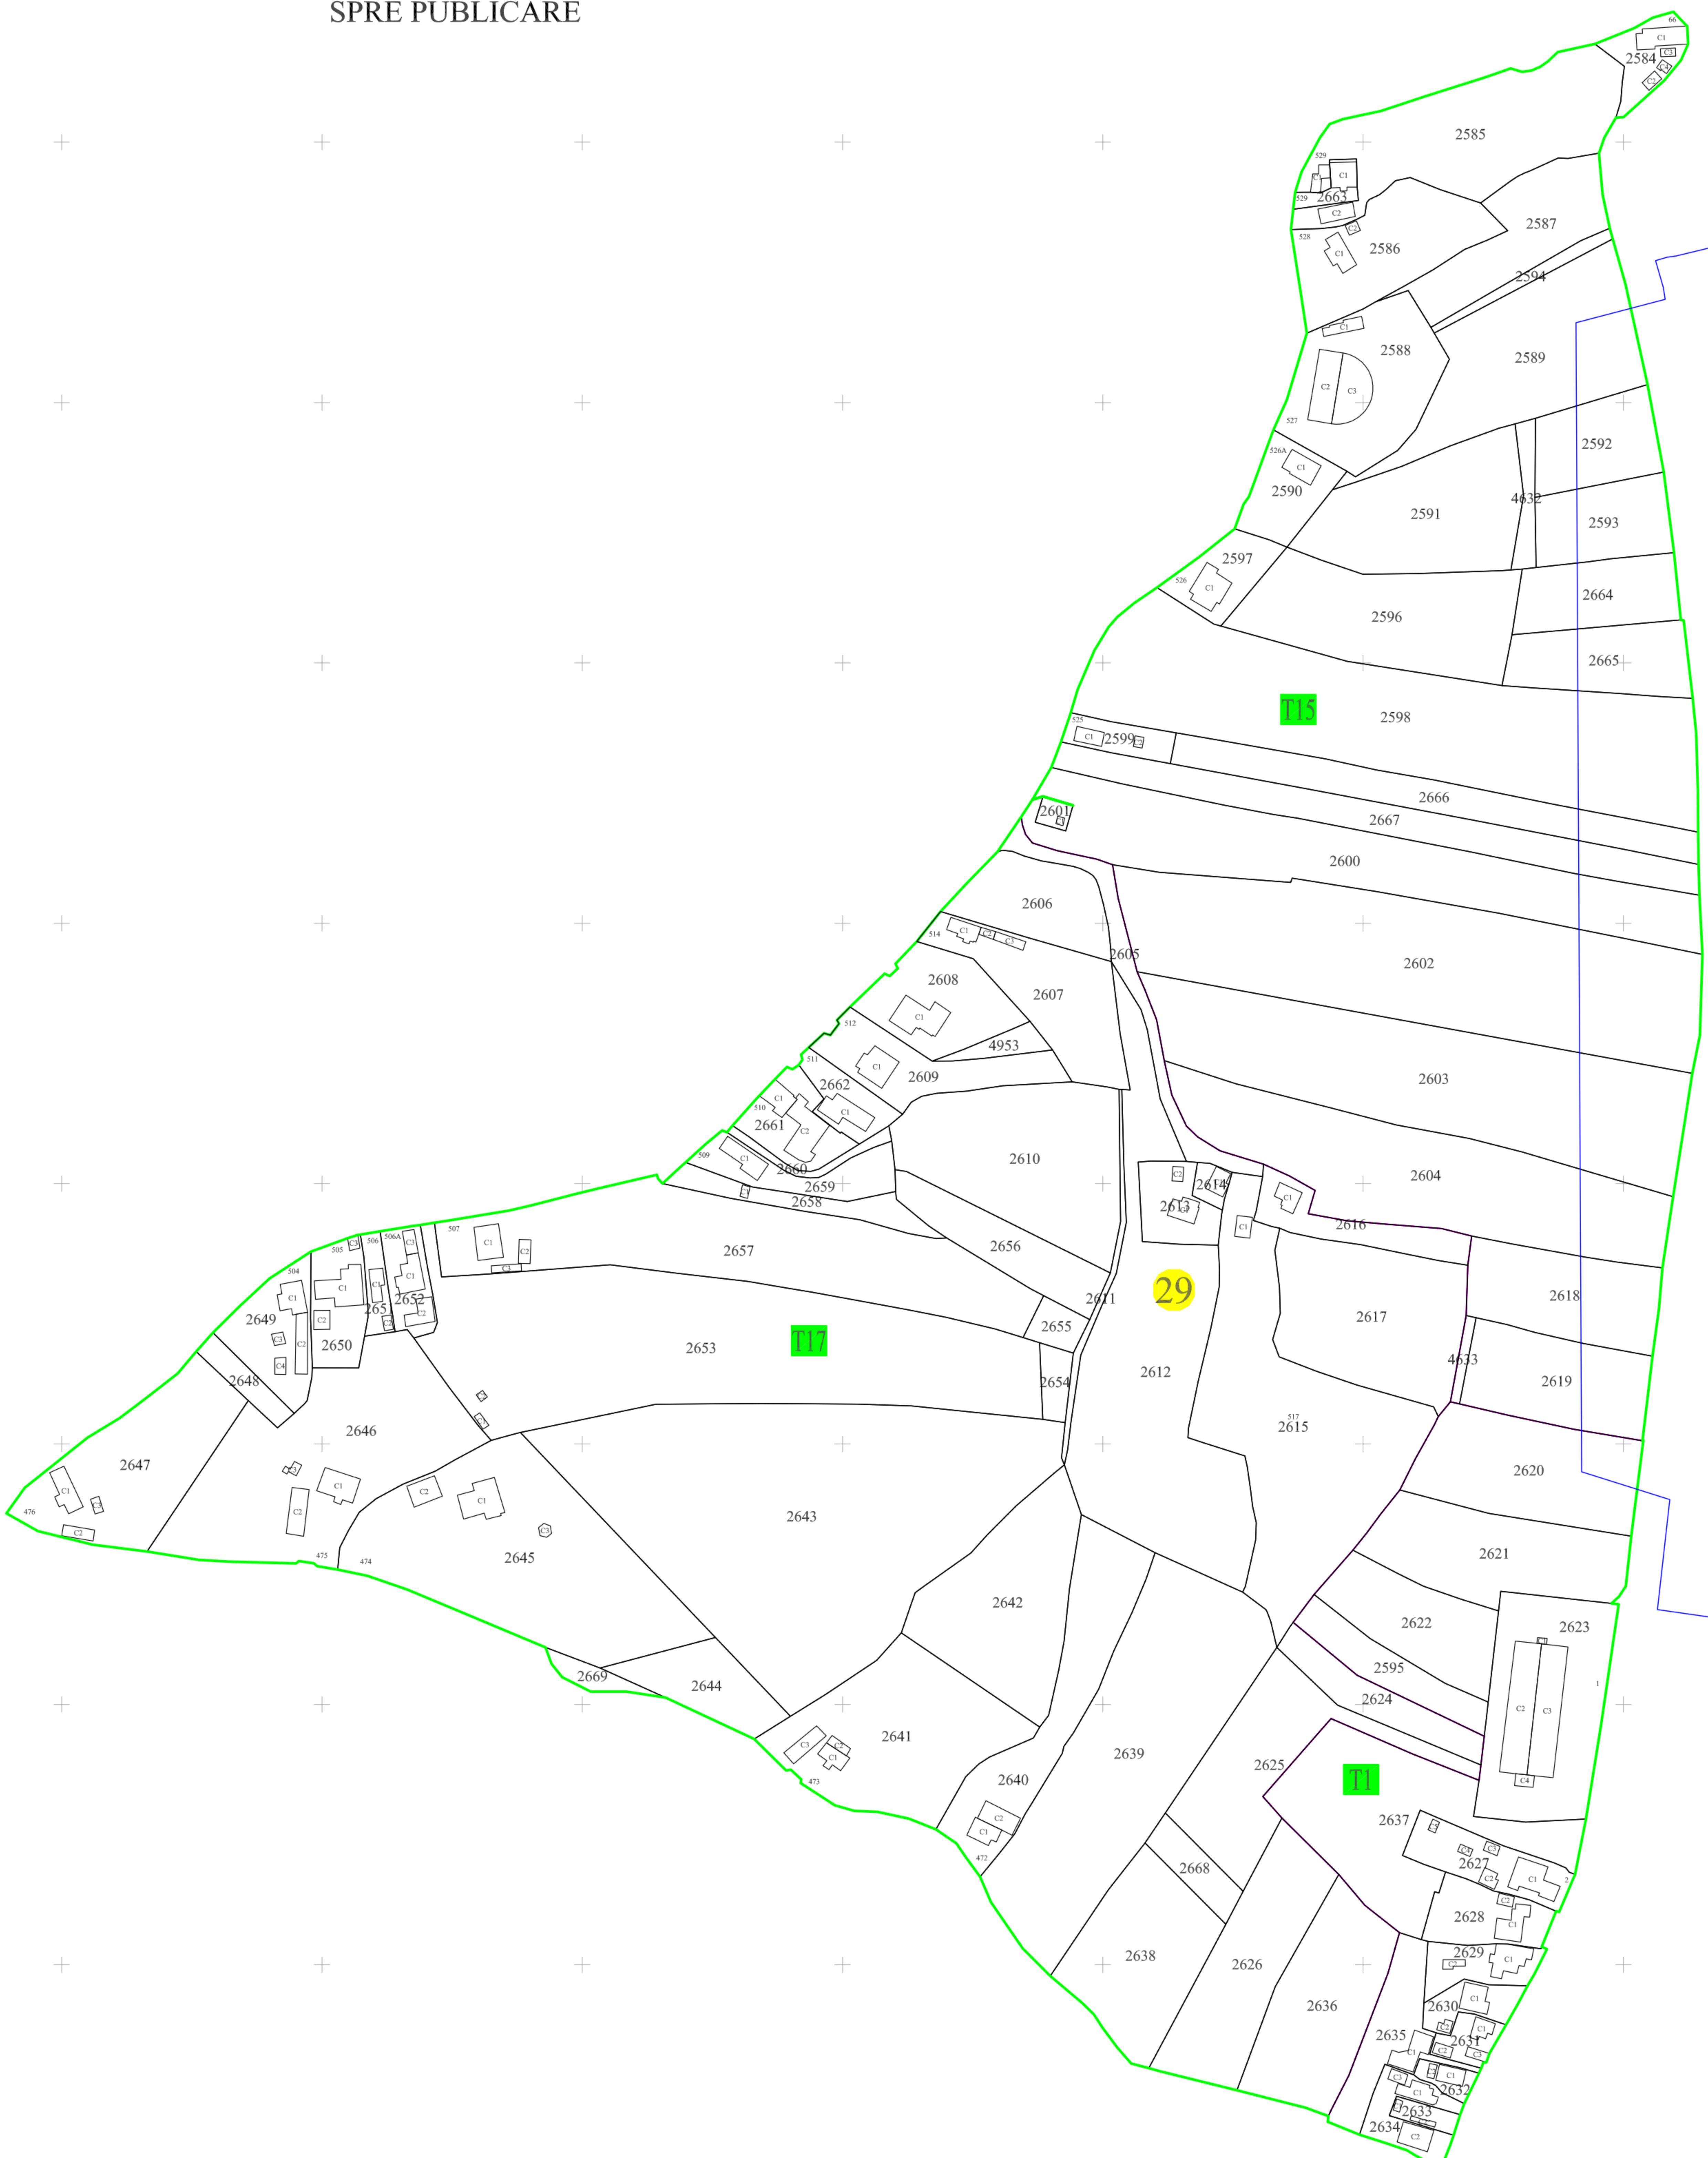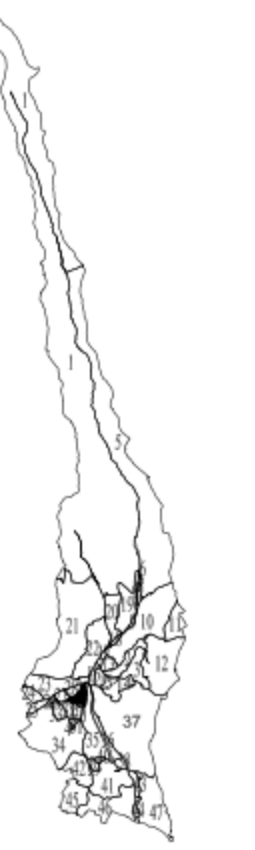

Legenda:

—	Limita imobil
2585	ID imobil
C1	Limita si numar constructie
—	Limita sector cadastral
—	Limita tarla
—	Limita intravilan
—	Toponimie, Ape
29	Numar sector cadastral
529	Numar postal
15	Numar tarla

Executant: S.C.GEOTER PROIECT S.R.L.
Data: August 2022
GEOTER PROIECT
www.geoterproiect.ro
Bucuresti
O=SC GEOTER PROIECT SRL
22/08/2022 10:15:21 UTC+02
Sistem de proiectie stereografic 1970