

SPRE PUBLICARE



# PLAN CADASTRAL

Teritoriul Administrativ Valea Mare Pravat  
Judetul Arges  
Sector 30

Scara 1:1000



Disponere sectoare

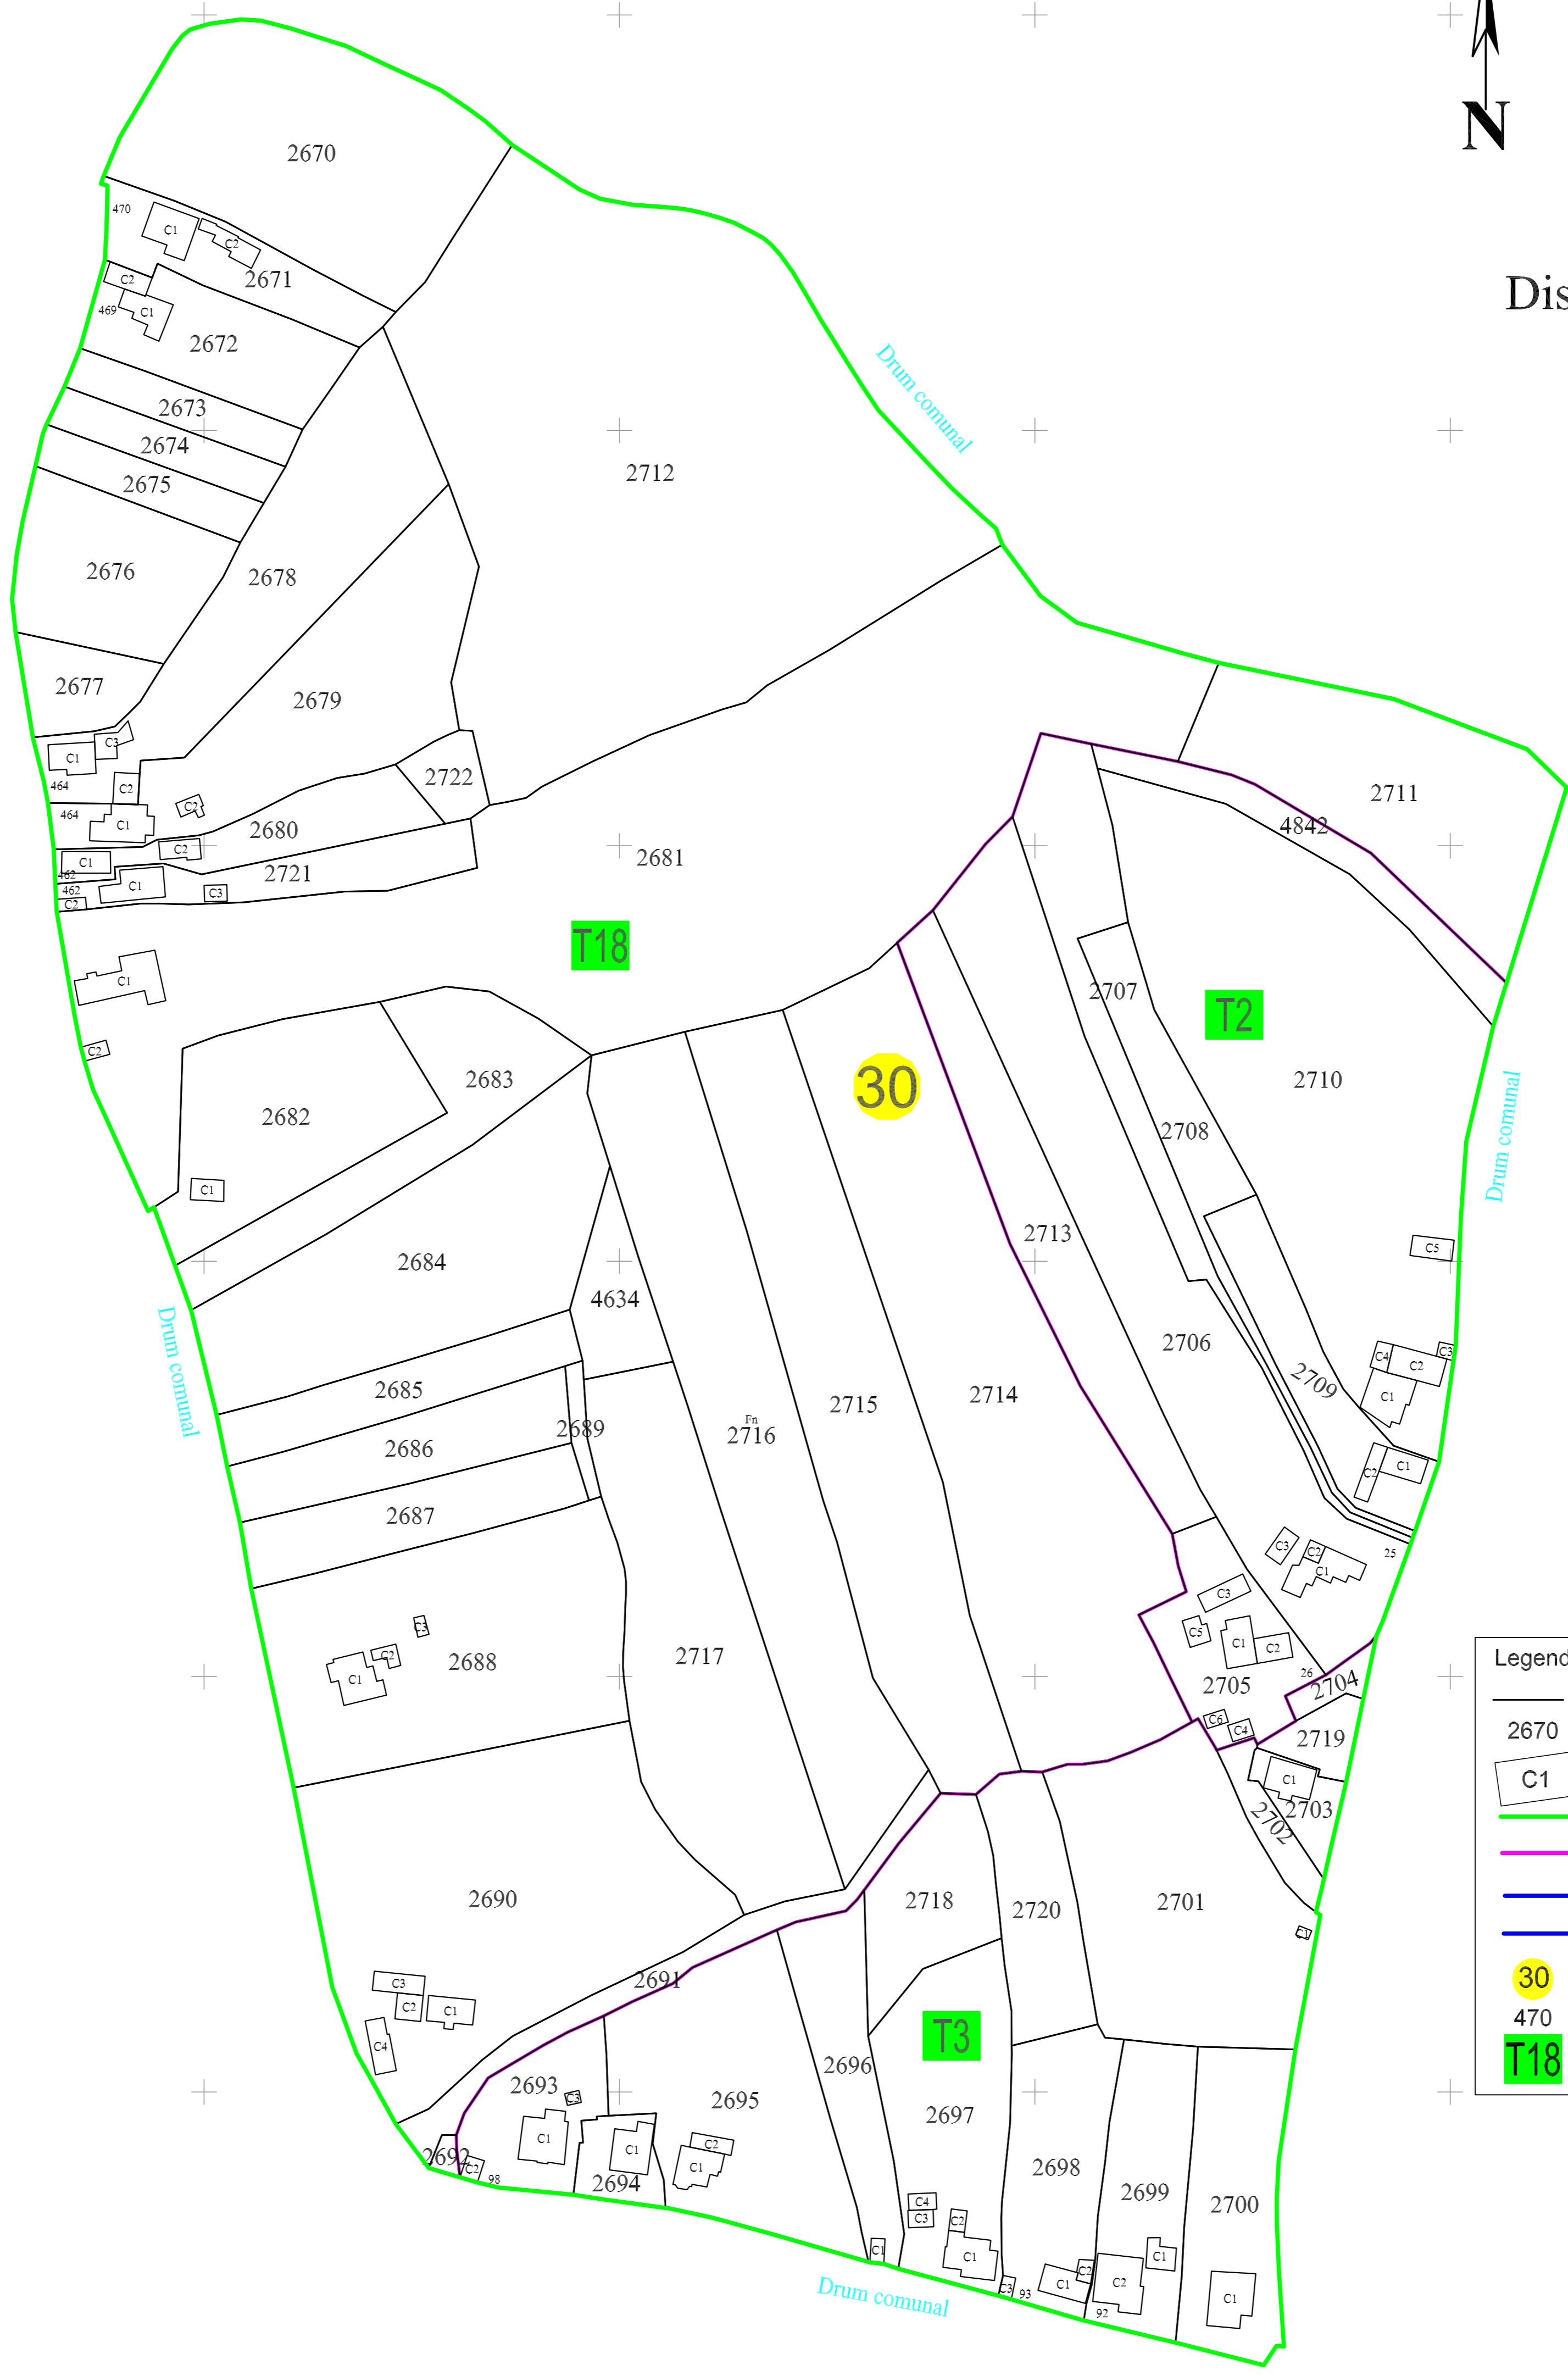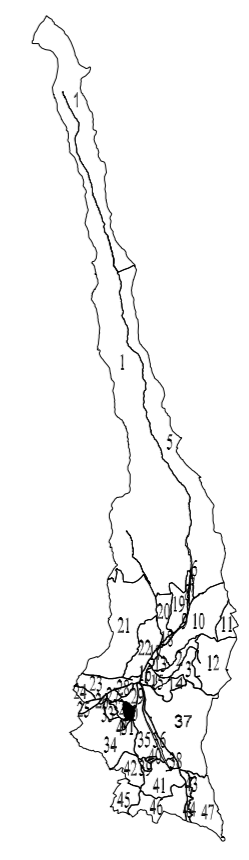

Legenda:

—	Limita imobil
2670	ID imobil
C1	Limita si numar constructie
— (green)	Limita sector cadastral
— (pink)	Limita tarla
— (blue)	Limita intravilan
— (blue)	Toponimie, Ape
30	Numar sector cadastral
470	Numar postal
T18	Numar tarla

Executant: S.C.GEOTER PROIECT S.R.L.  
Data: August 2022



Beucan Gheorghe  
O-SC GEOTER PROIECT SRL  
22/08/2022 10:15:21 UTC+02

Sistem de proiectie stereografic 1970