

# SPRE PUBLICARE


# PLAN CADASTRAL

## Teritoriul Administrativ Valea Mare Pravat


### Judetul Arges

#### Sector 31

Scara 1:1000

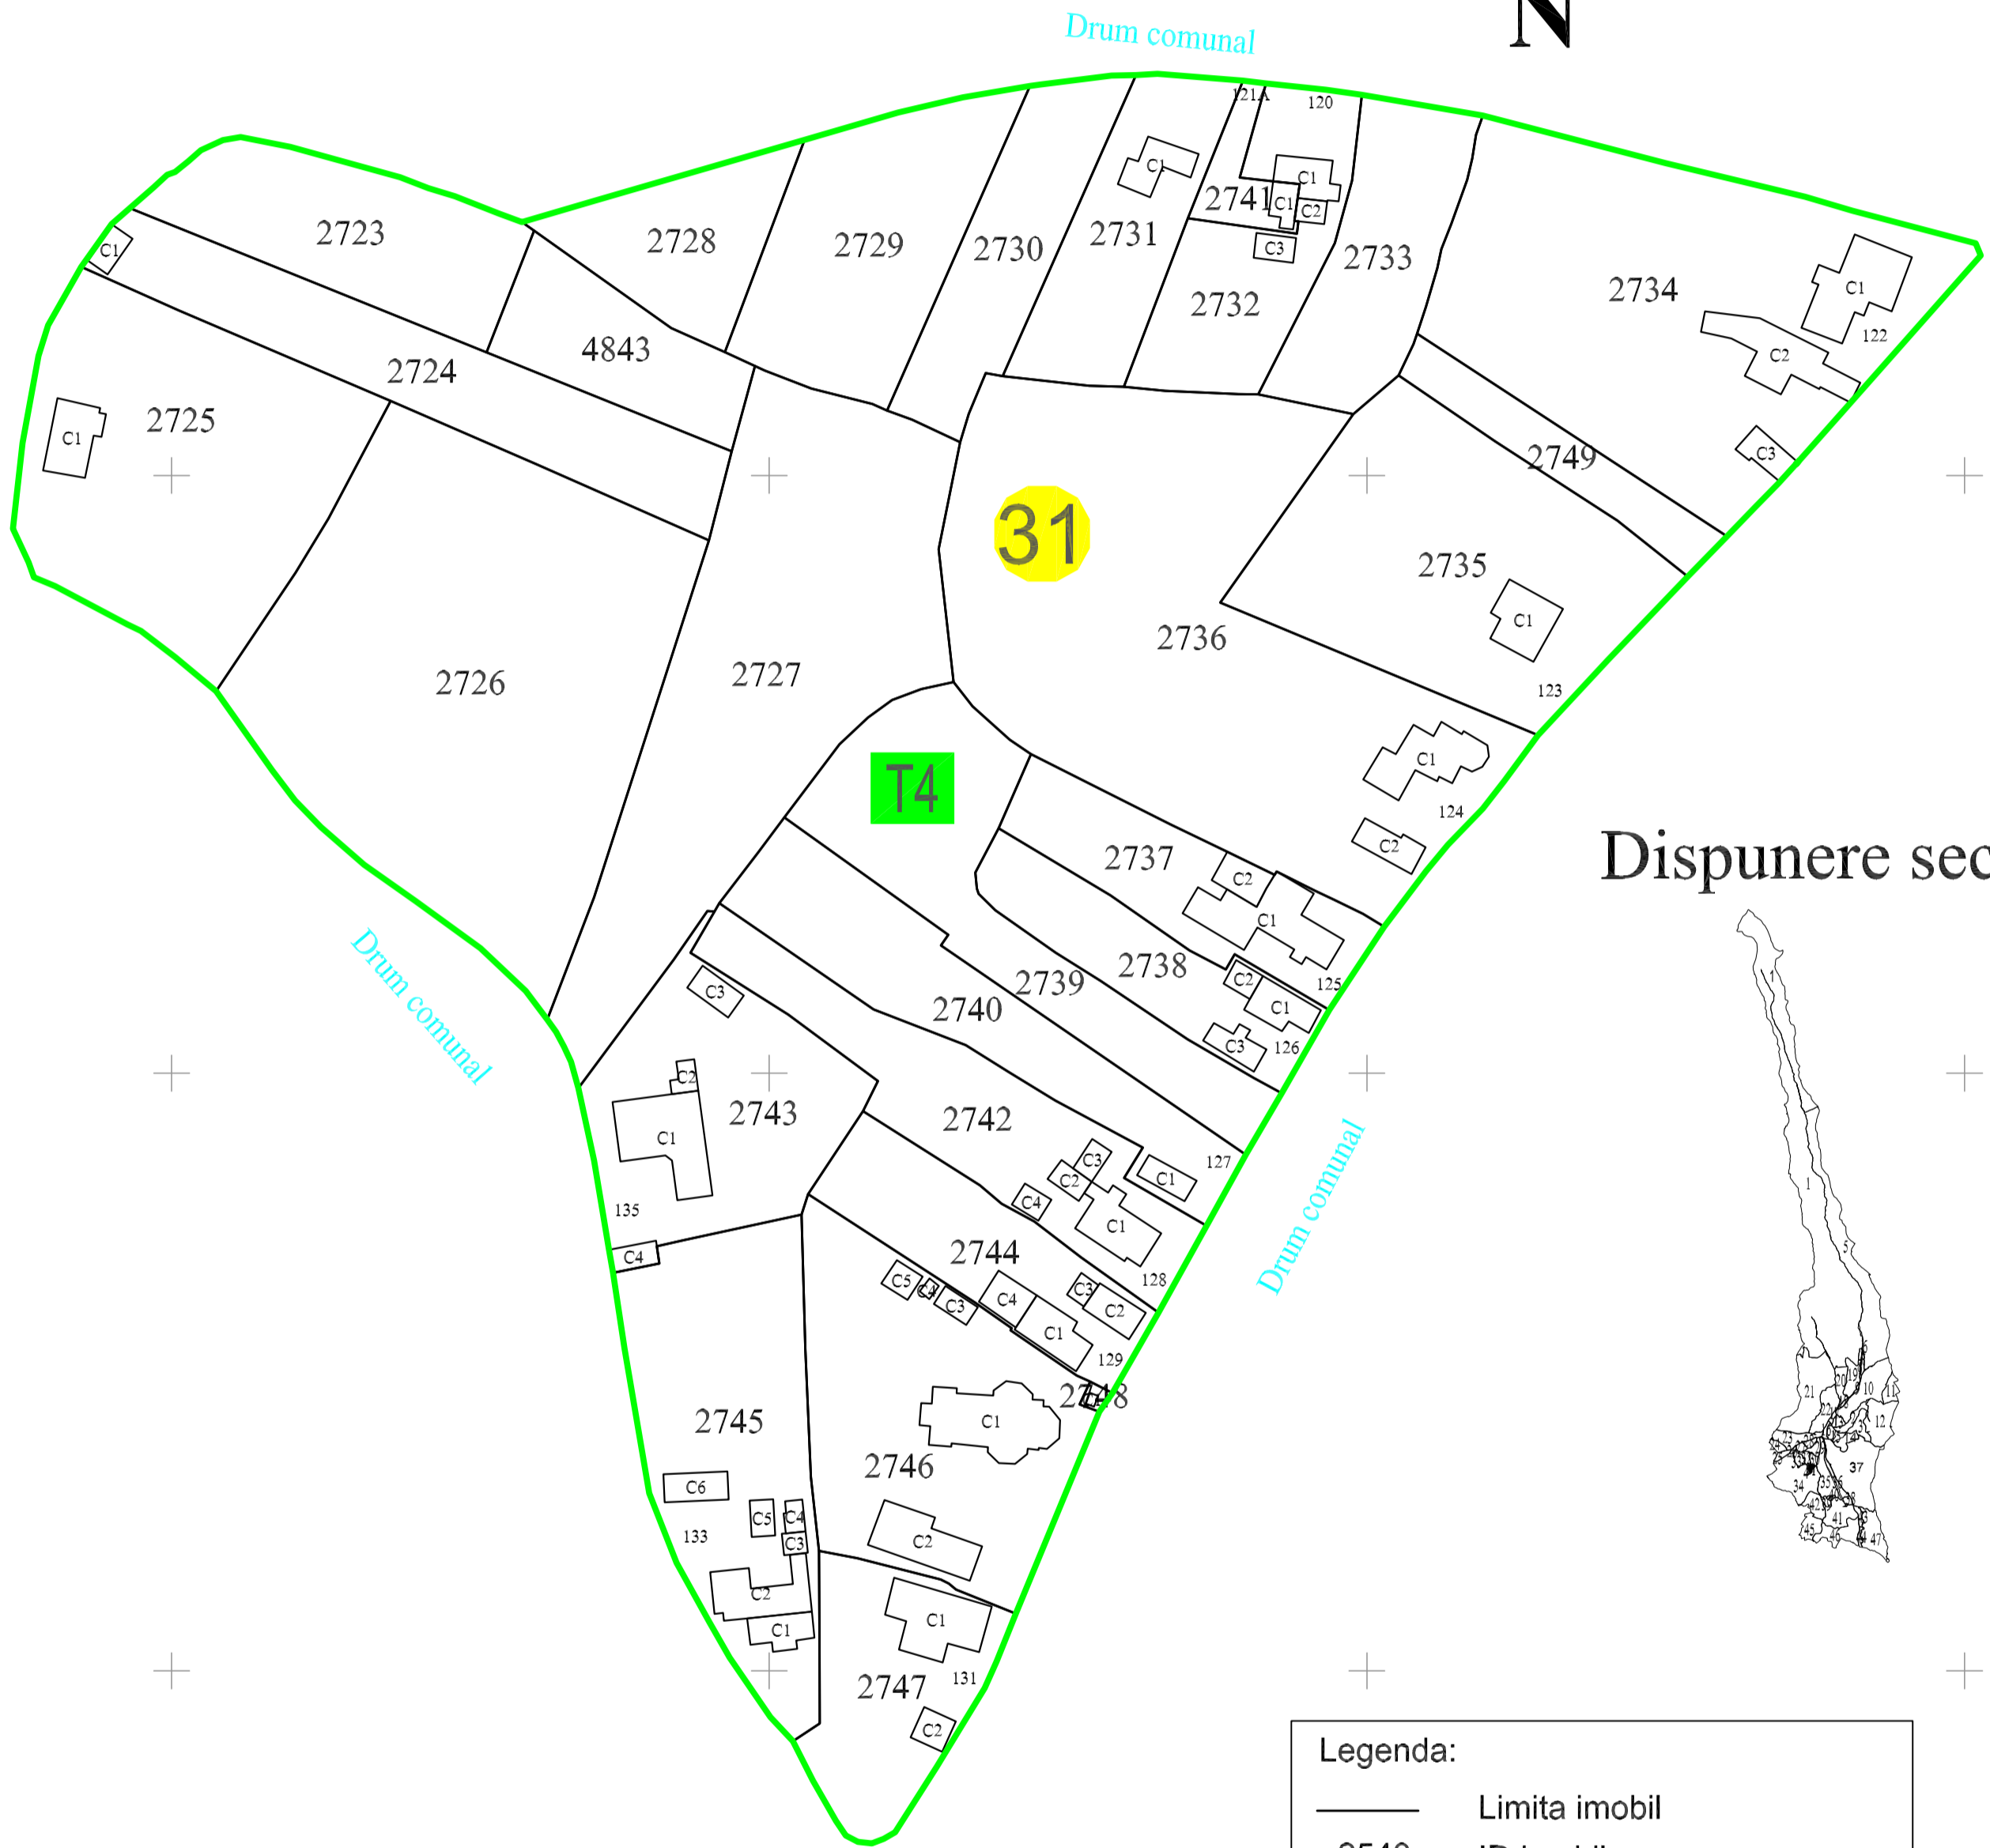

Disponere sectoare

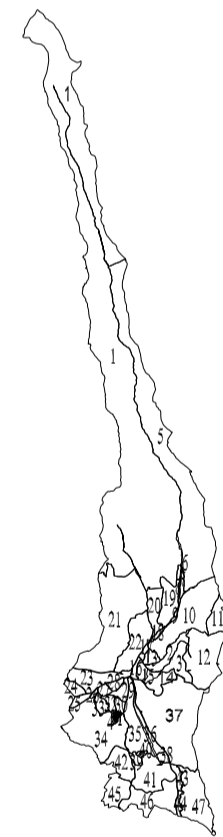

#### Legenda:

- Limita imobil
- 2543 ID imobil
- C1 Limita si numar constructie
- Limita sector cadastral
- Limita tarla
- Limita intravilan
- Toponimie, Ape
- 31 Numar sector cadastral
- 122 Numar postal
- T4 Numar tarla

Executant: S.C.GEOTER PROIECT S.R.L.  
Data: August 2022

**GEOTER PROIECT**



Beucan Gheorghe  
O=SC GEOTER PROIECT SRL  
22/08/2022 10:15:21 UTC+02

Sistem de proiectie stereografic 1970