


PLAN CADASTRAL
 Teritoriul Administrativ Valea Mare Pravat
 Judetul Arges
 Sector 36
 Scara 1:1000
 Plansa 3



SPRE PUBLICARE

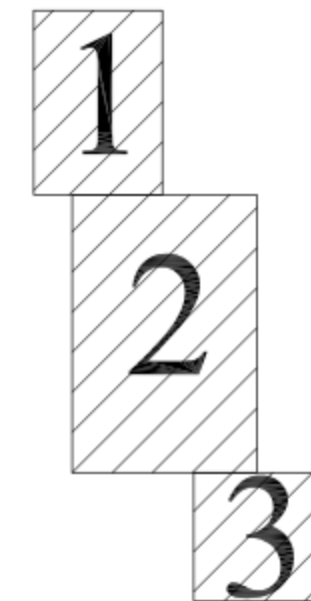

Disponere planse



Disponere sectoare

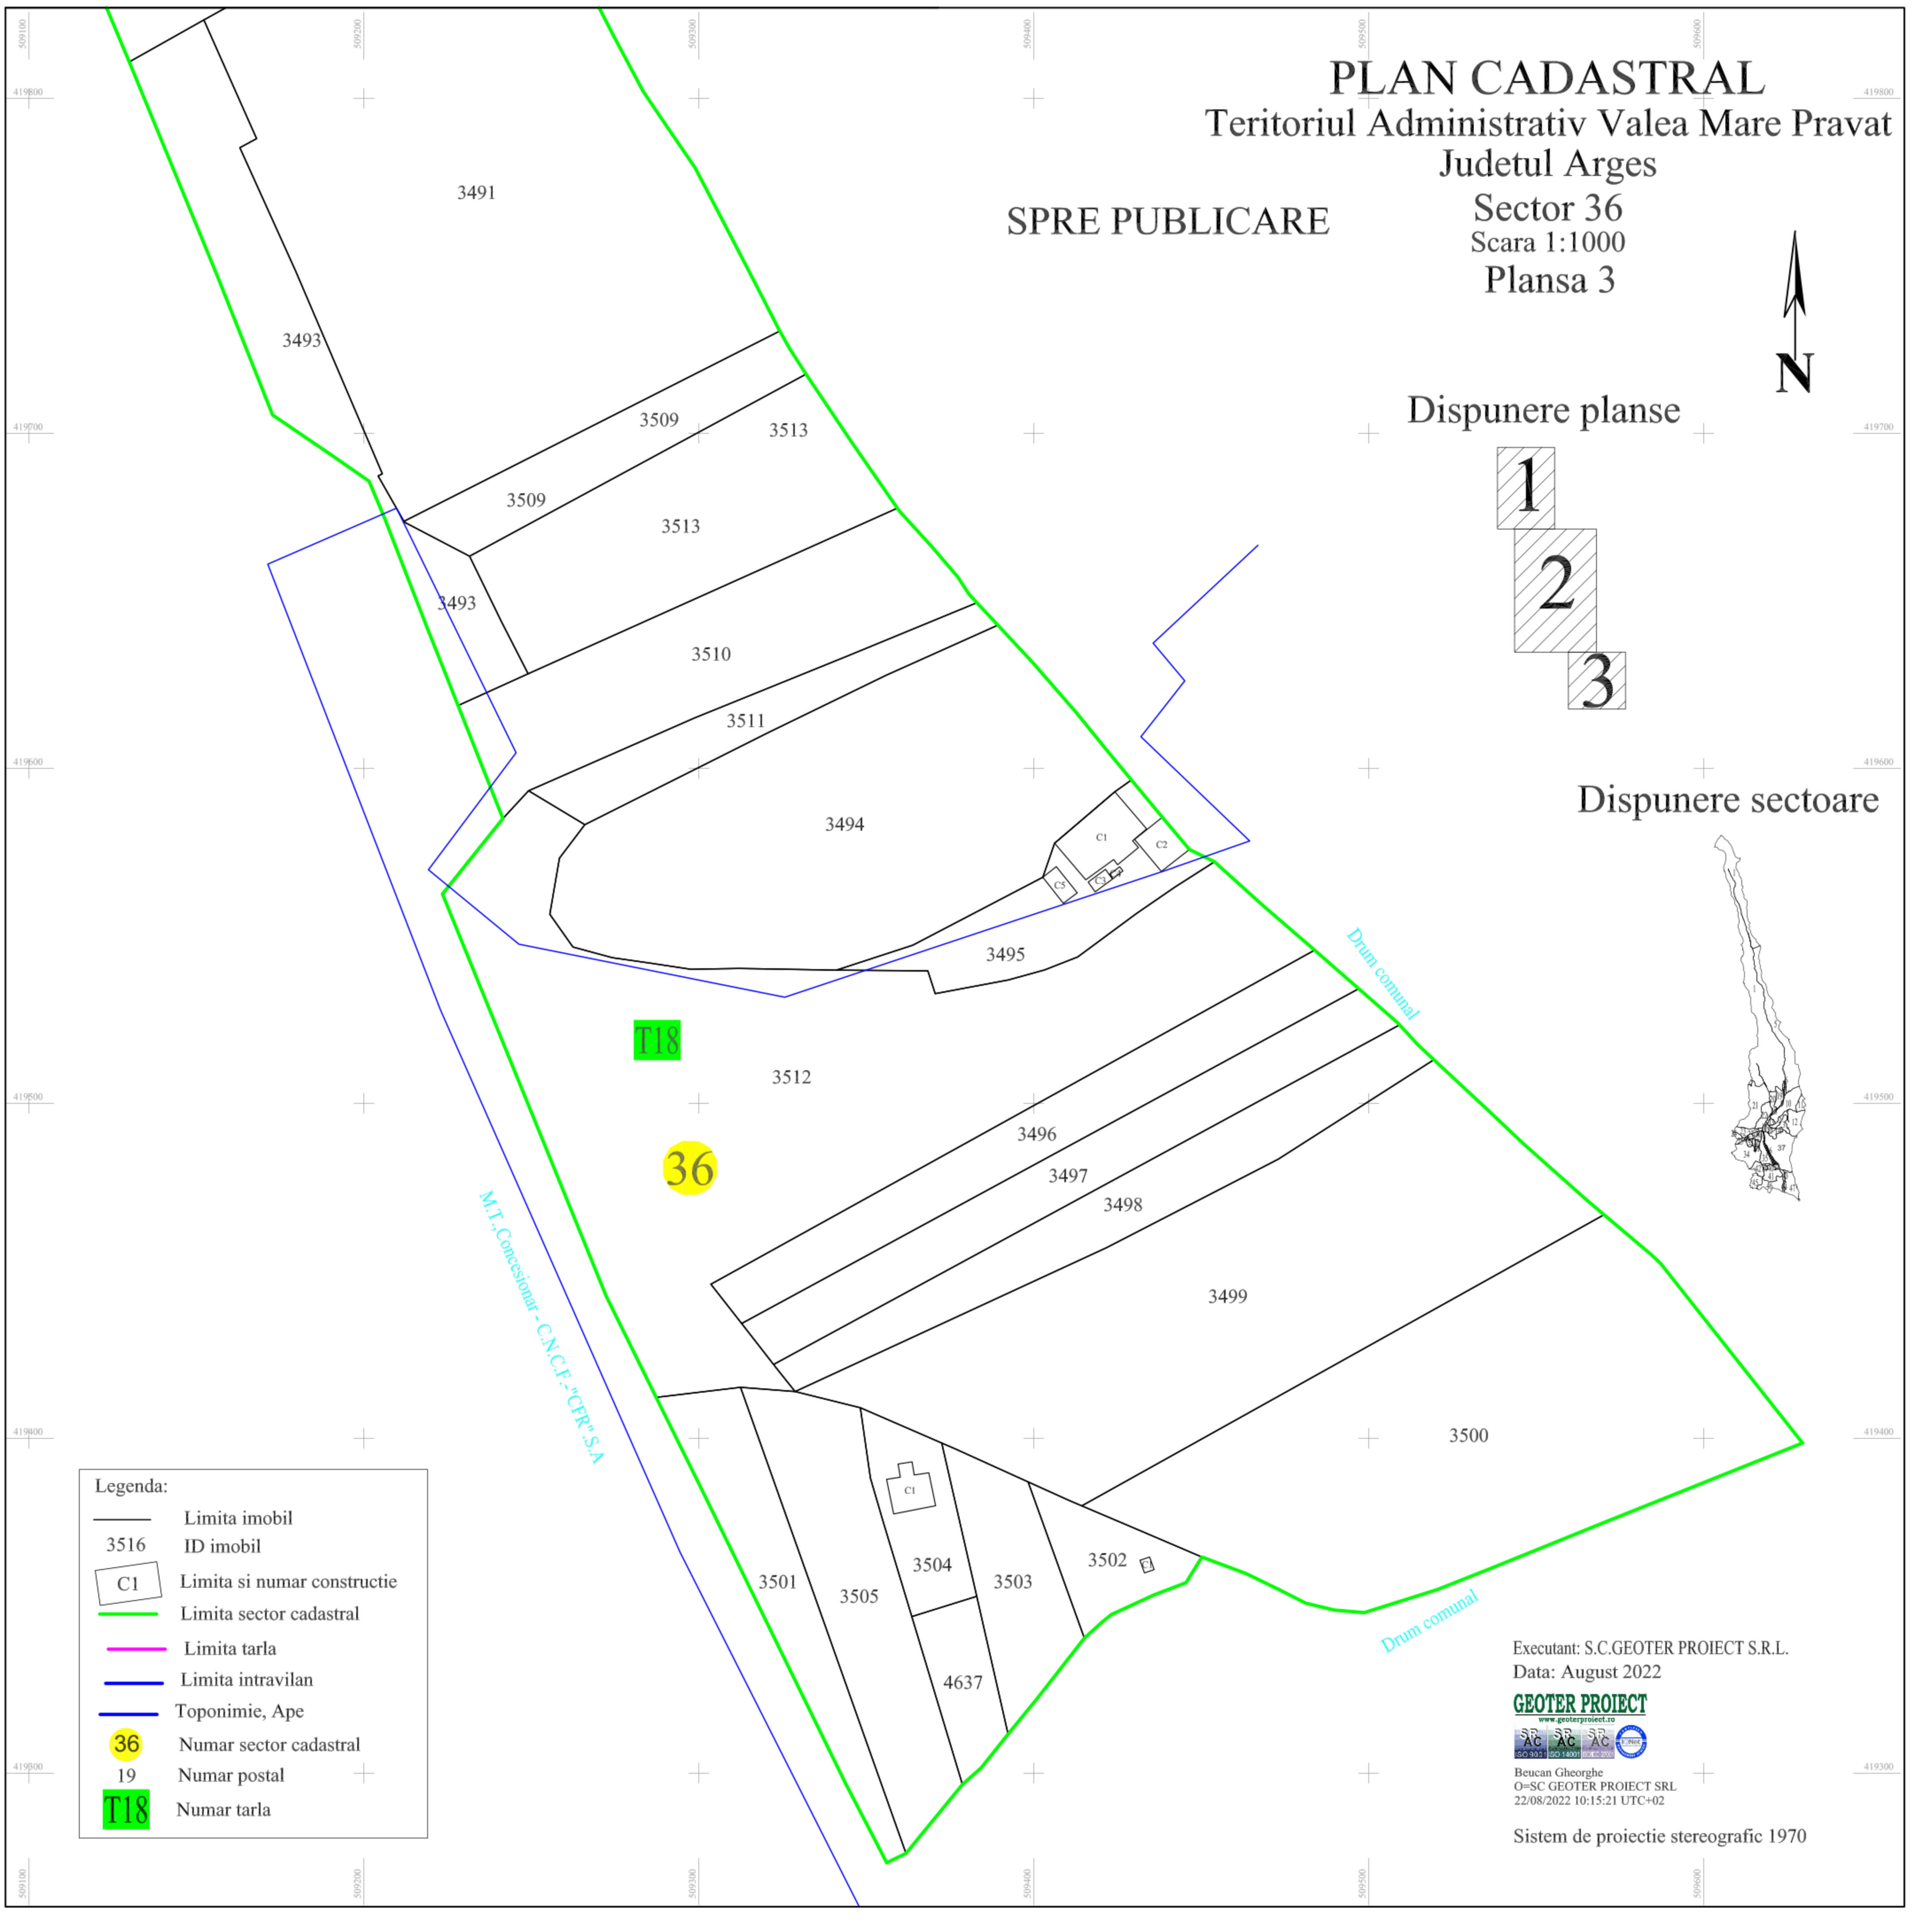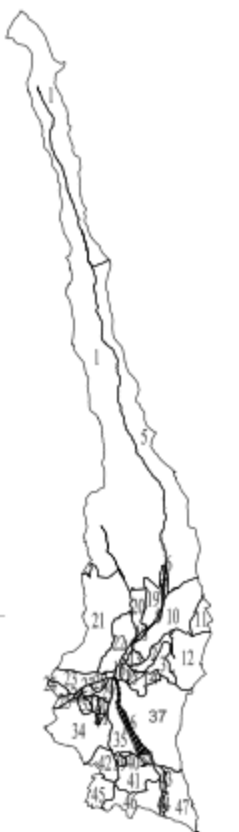

Legenda:

	Limita imobil
3516	ID imobil
	Limita si numar constructie
	Limita sector cadastral
	Limita tarla
	Limita intravilan
	Toponimie, Ape
	Numar sector cadastral
19	Numar postal
	Numar tarla

Executant: S.C.GEOTER PROIECT S.R.L.
 Data: August 2022
GEOTER PROIECT
 www.geoterproiect.ro

 Beucan Gheorghe
 O=SC GEOTER PROIECT SRL
 22/08/2022 10:15:21 UTC+02
 Sistem de proiectie stereografic 1970