



SPRE PUBLICARE

**PLAN CADASTRAL**  
Teritoriul Administrativ Valea Mare Pravat  
Judetul Arges  
Sector 8  
Scara 1:1000

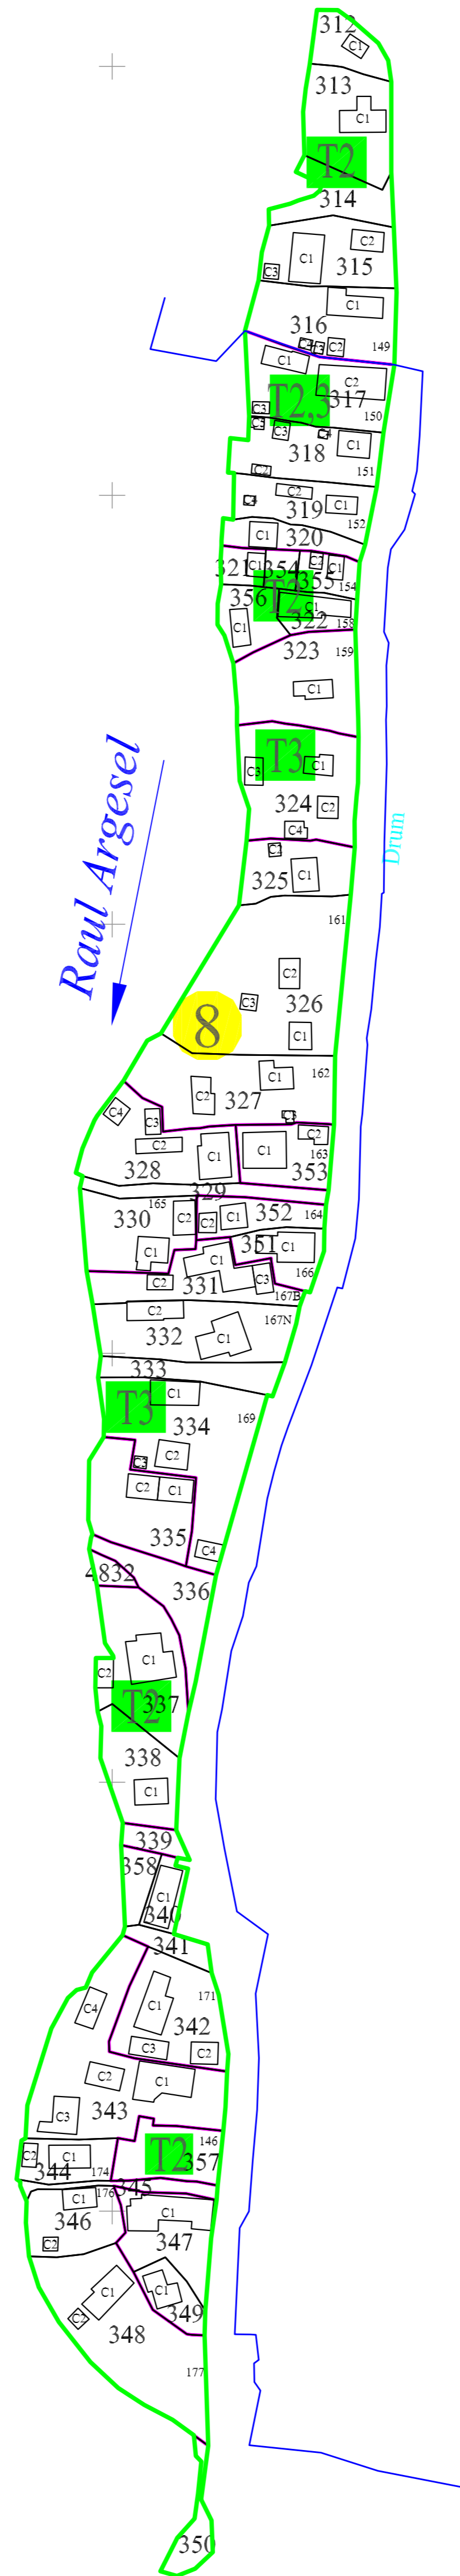

Disponere sectoare

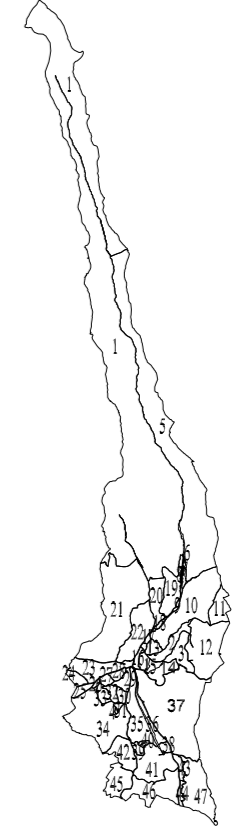

Legenda:

—	Limita imobil
324	ID imobil
C1	Limita si numar constructie
—	Limita intravilan
—	Limita sector cadastral
—	Limita tarla
—	Toponimie, Ape
232	Numar postal
8	Numar sector cadastral
T14	Numar tarla

Executant: S.C.GEOTER PROIECT S.R.L.  
Data: August 2022

**GEOTER PROIECT**



Bucan Gheorghe  
O=SC GEOTER PROIECT SRL  
22/08/2022 10:15:21 UTC+02

Sistem de proiectie stereografic 1970