


PLAN CADASTRAL
UAT: STEFAN CEL MARE, judetul: Bacau, Sect. cad. 78, plansa 1
 Scara 1:2000

Sistem de proiectie: stereografic 1970
 Spre Publicare

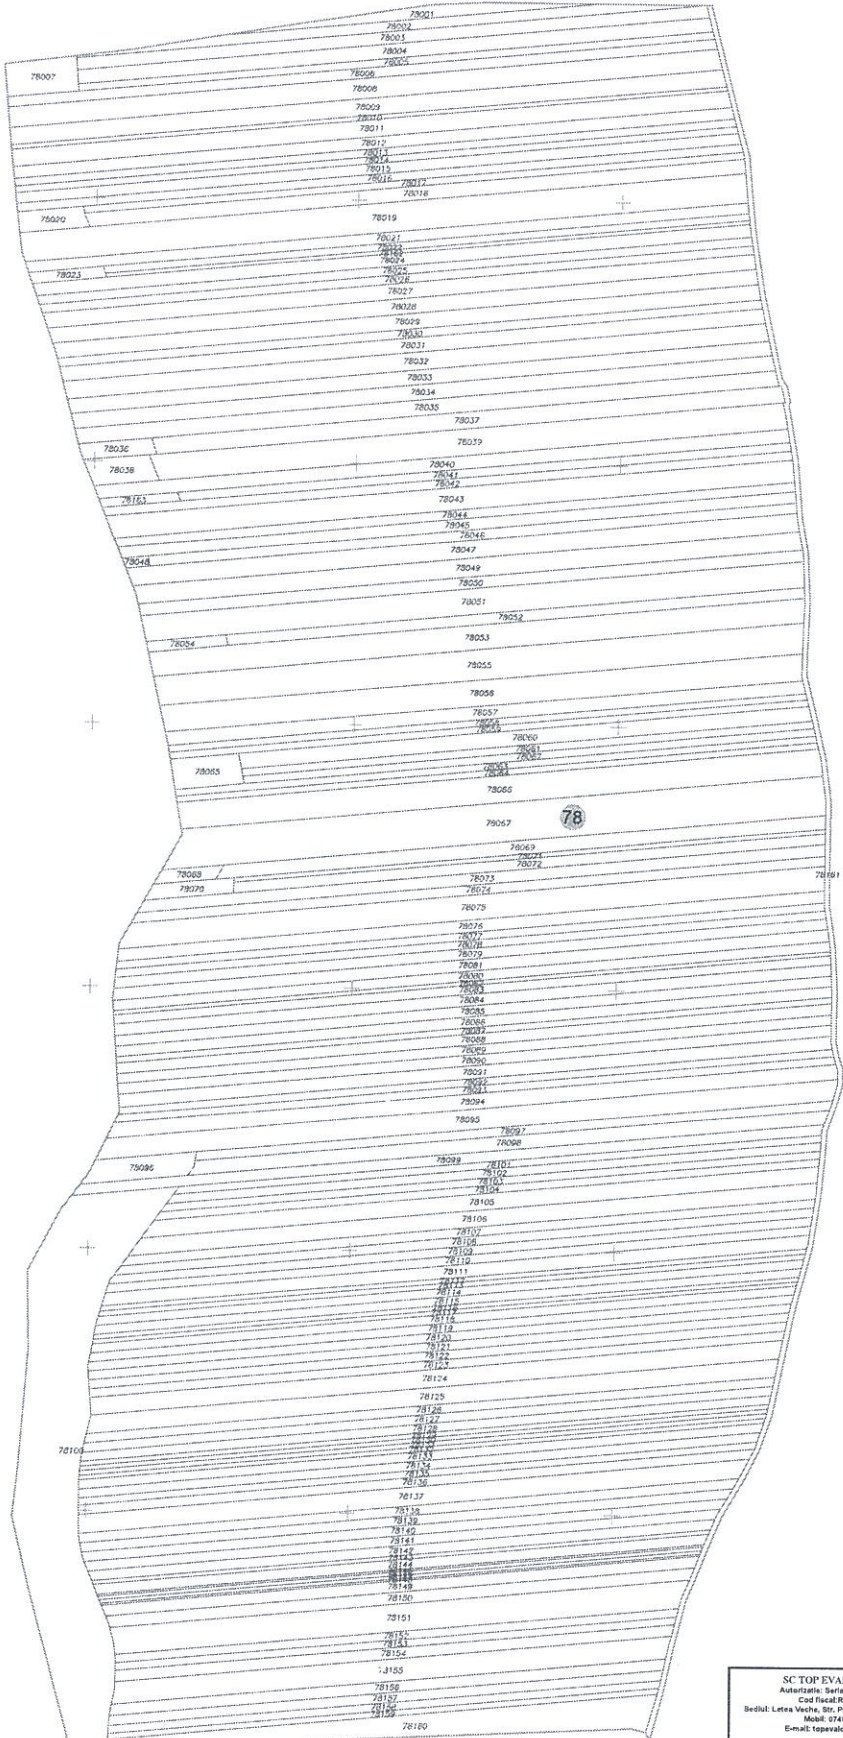

LEGENDA:

| | |
|--|----------------------------------|
| | - Identificator sector cadastral |
| | - Limita sector cadastral |
| | - Limita contur imobil |
| | - ID Imobil |

| | | | |
|--|--|---|--|
| SC TOP EVAL CAD S.R.L. Autentizati: Seria RD-BU nr.2003 Cod Fiscal RO 202874 Bredii: Letea Veche, Str. Preot Ioan Vladanu, Nr. 27. Mone: 0740877107. E-mail: topevalcad@gmail.com | | PLANUL CADASTRAL COMUNA STEFAN CEL MARE JUDEȚUL BACĂU SECTORUL 78 | PLANSĂ 1 |
| Redactat Masurat Verificat | Ing. MARIN Silviu-Gheorghe Ing. MARIN Silviu-Gheorghe Ing. MARIN Silviu-Gheorghe | SCARA 1:2.000 DATA 08.2022 | LUCRARI DE INREGISTRARE SISTEMATICA IN CADASTRU SI CARTEA FUNCȚIARĂ A IMOBILILOR COMUNA STEFAN CEL MARE, JUDEȚUL BACĂU SISTEM DE PROIEȚIE: STEREOGRAFIC 1970 |