
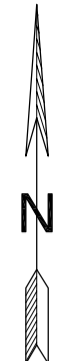


PLAN CADASTRAL


UAT HURUIESTI, JUDETUL BACAU

SECTORUL CADASTRAL 61

PERCHIU

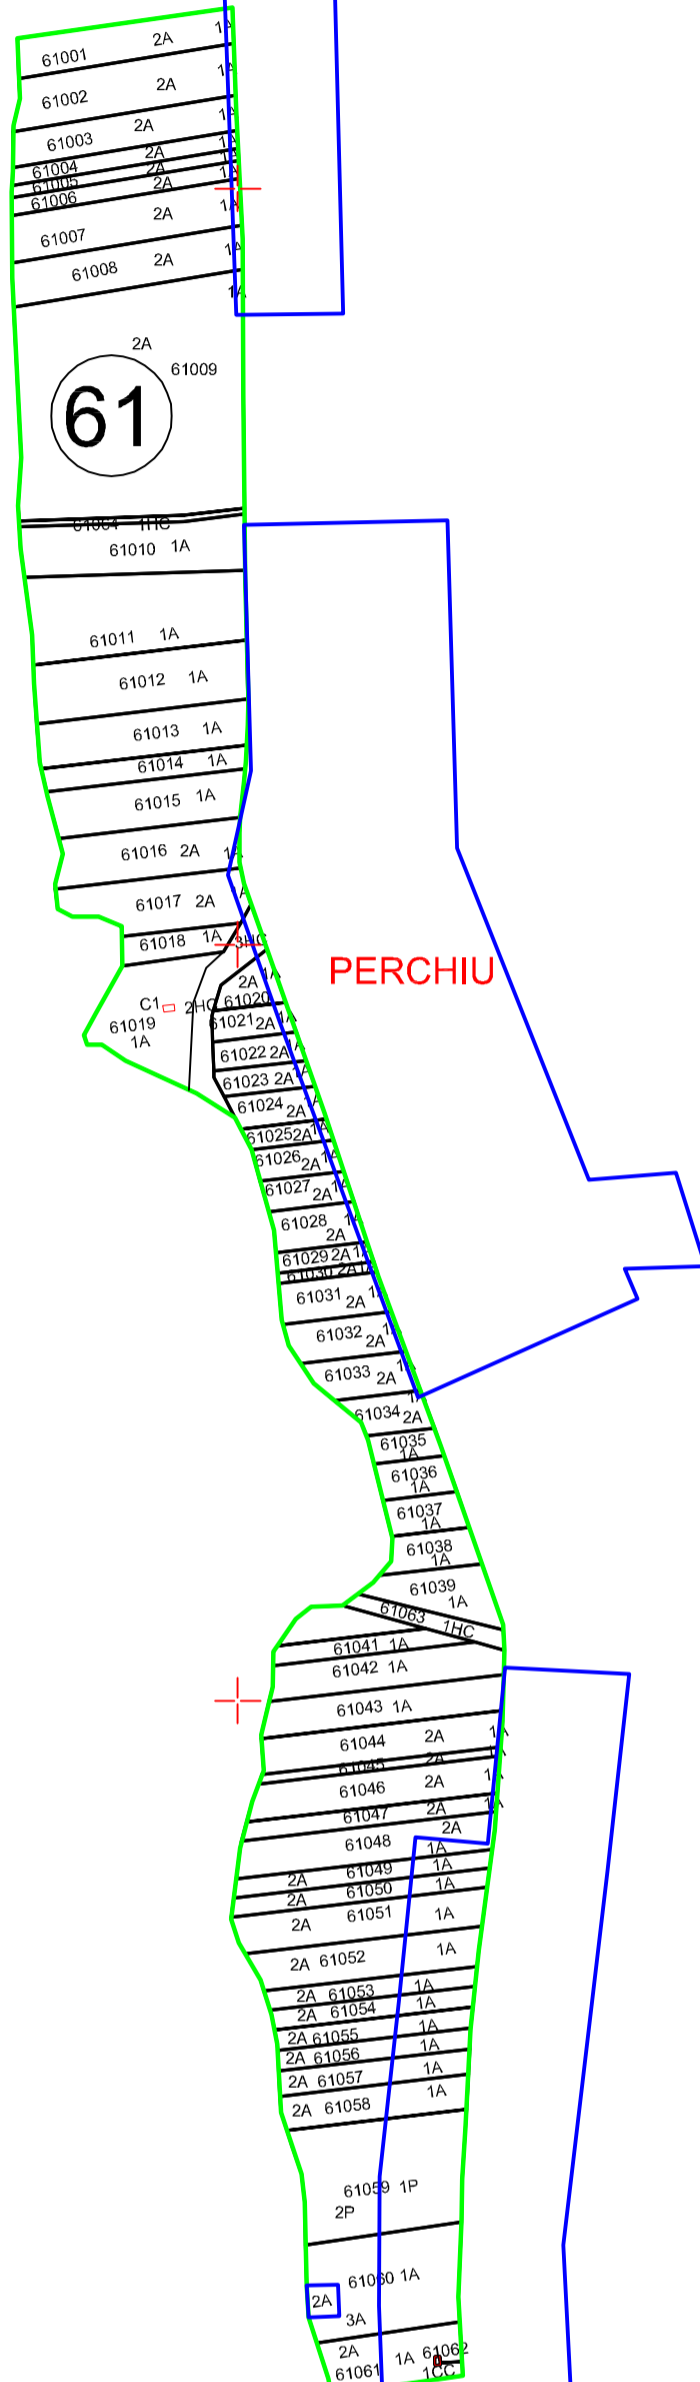

SCHEMA DISPUNERII SECTOARELOR CADASTRALE

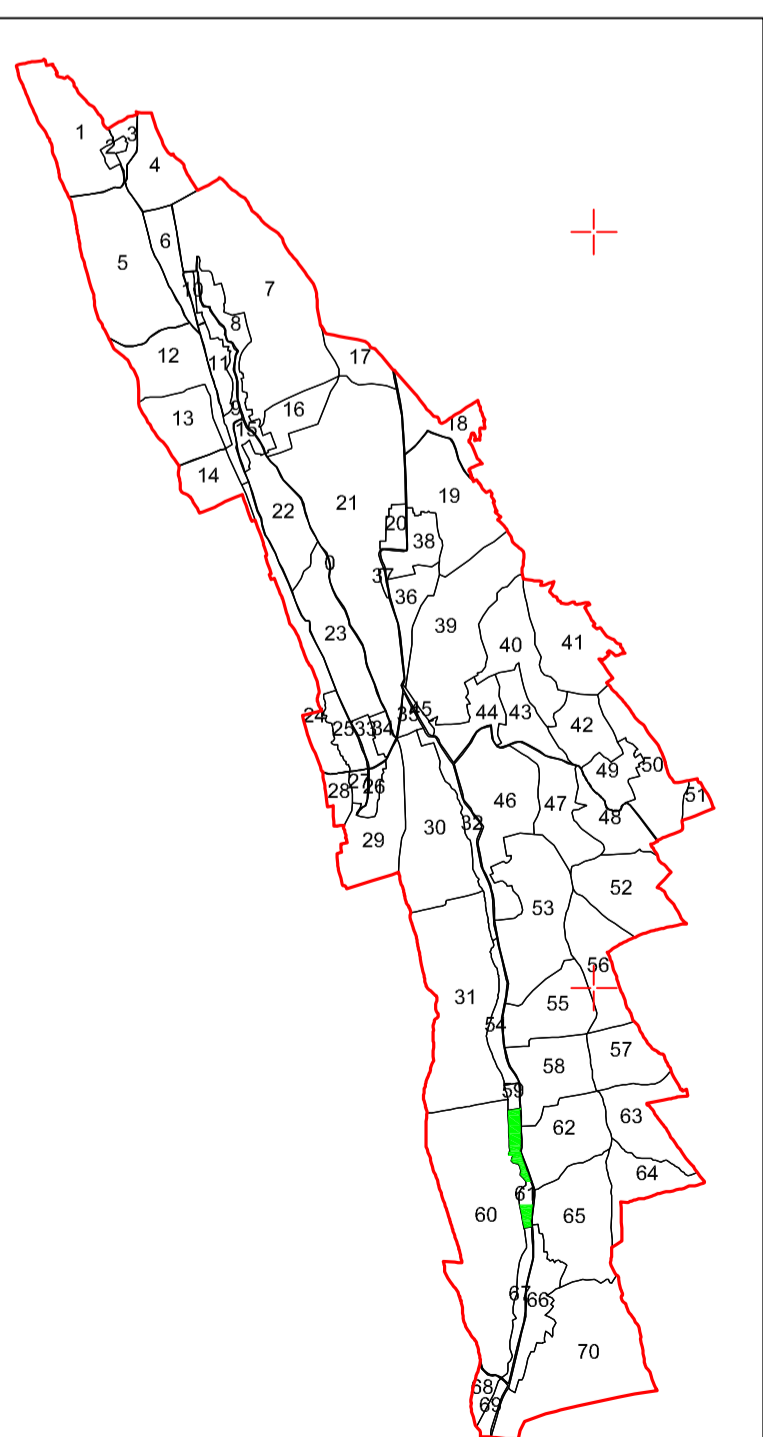

LEGENDA:

- - Limita UAT
- - Limita sector cadastral
- - Limita PUG
- — — - Limita contur imobil
- — — - Limita contur constructii
- — — - Limita parcela
- 61001 - ID Imobil
- CC,P,F,V,DR,N - Categoriile de folosinta
- C1,C2,C3,...CN - Cod constructii

SPRE PUBLICARE



S.C. JUGLANS S.R.L.				UAT HURUIESTI, JUDETUL BACAU SECTORUL CADASTRAL 61		Proiect nr.	
J04/1155/2003				1:5000		Faza	
Specificatie	Nume	Semnatura	SCARA	PLAN CADASTRAL		Plansa nr.	
Desenat	Ing. G. Mirea		DATA	SISTEM DE PROIECTIE: STEREO 70		1	
Topometrie	Ing. G. Mirea		01.2023				