
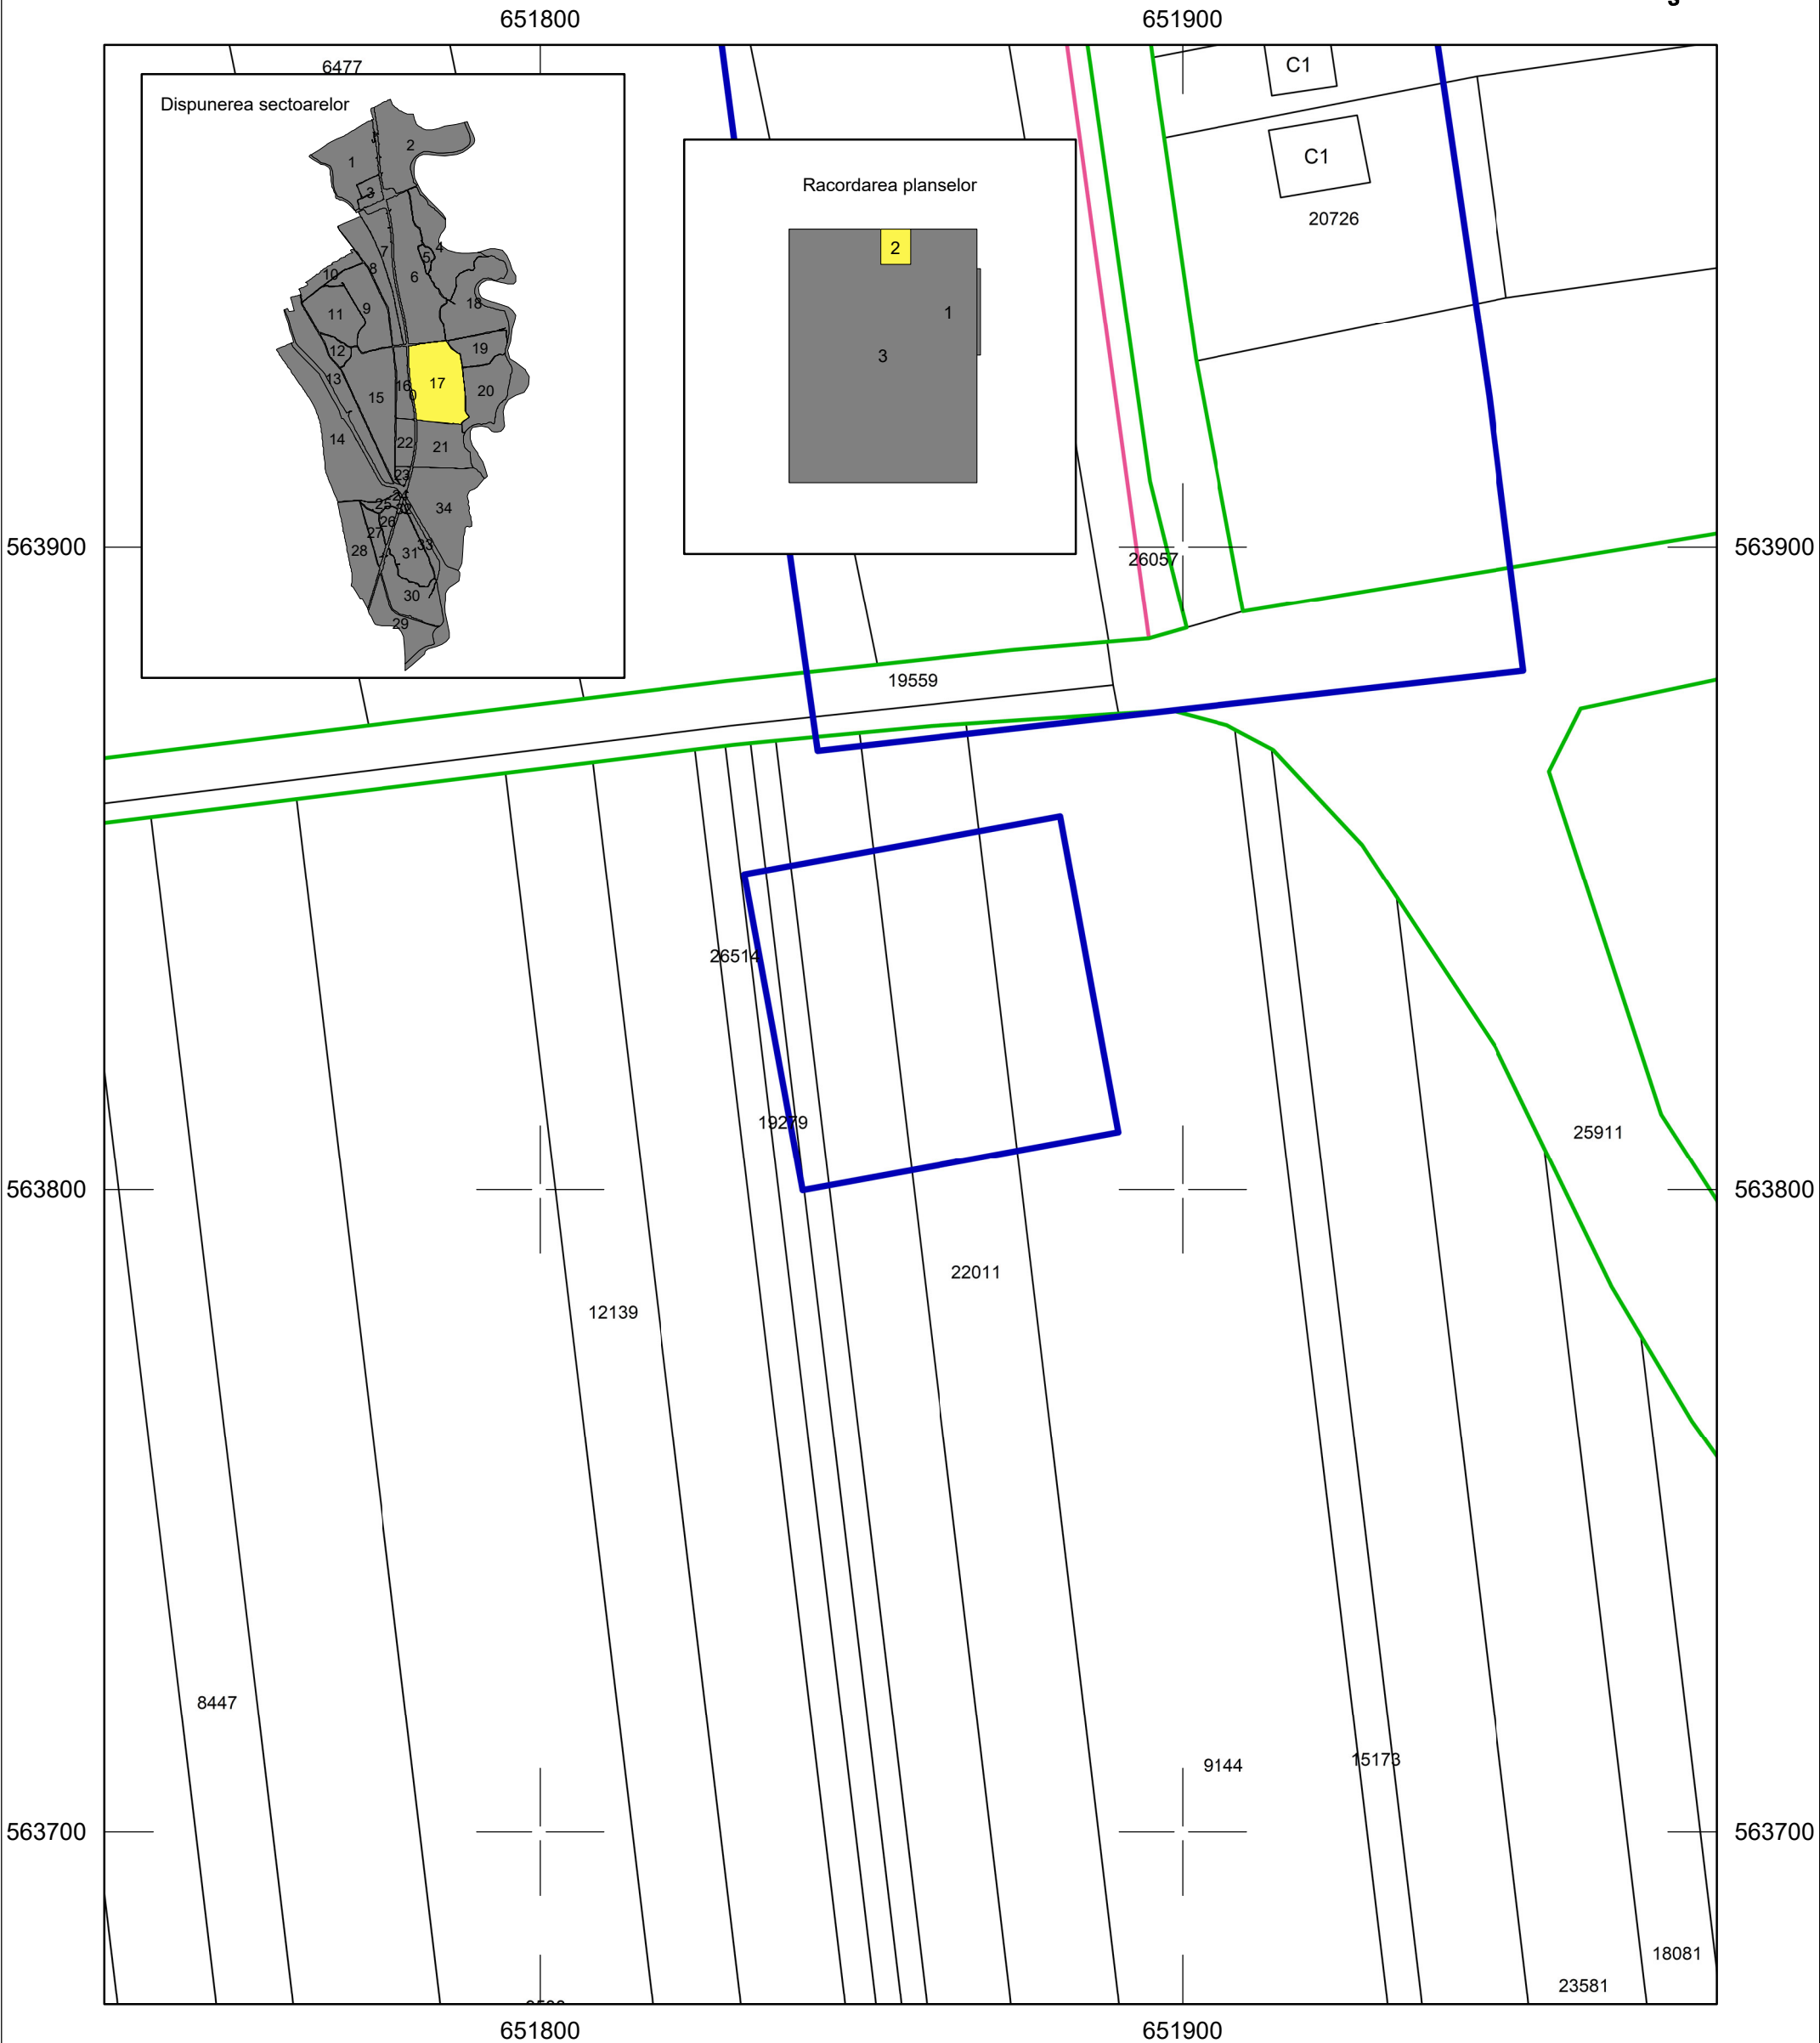


PLAN CADASTRAL

UAT: Letea Veche
Judetul: Bacau

Scara 1:1000
1 cm = 10m pe teren

Sector cadastral: 17
Plansa: 2

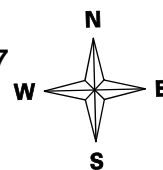

Legenda

Limita UAT	Limita tarla	Limita constructii	Puncte de interes
Limita intravilan	Numar tarla	Nr. constructie	Denumire puncte de interes
Limita sector cadastral	Limita imobil	Hidrografie	Nr postal
Numar sector cadastral	Identificator electronic	Denumire hidrografie	Denumire strada

RAMBOLL
Certificat de autorizare
Clasa I
Seria RO-B-J Nr. 1664
SC RAMBOLL SOUTH
EAST EUROPE

SEMNAT ELECTRONIC
Sebastian Stoica
Autorizatie categoria A, Seria B, nr 3964

Sistem de proiectie: Stereografic 1970
Data intocmirii: 2025

Copie spre publicare