
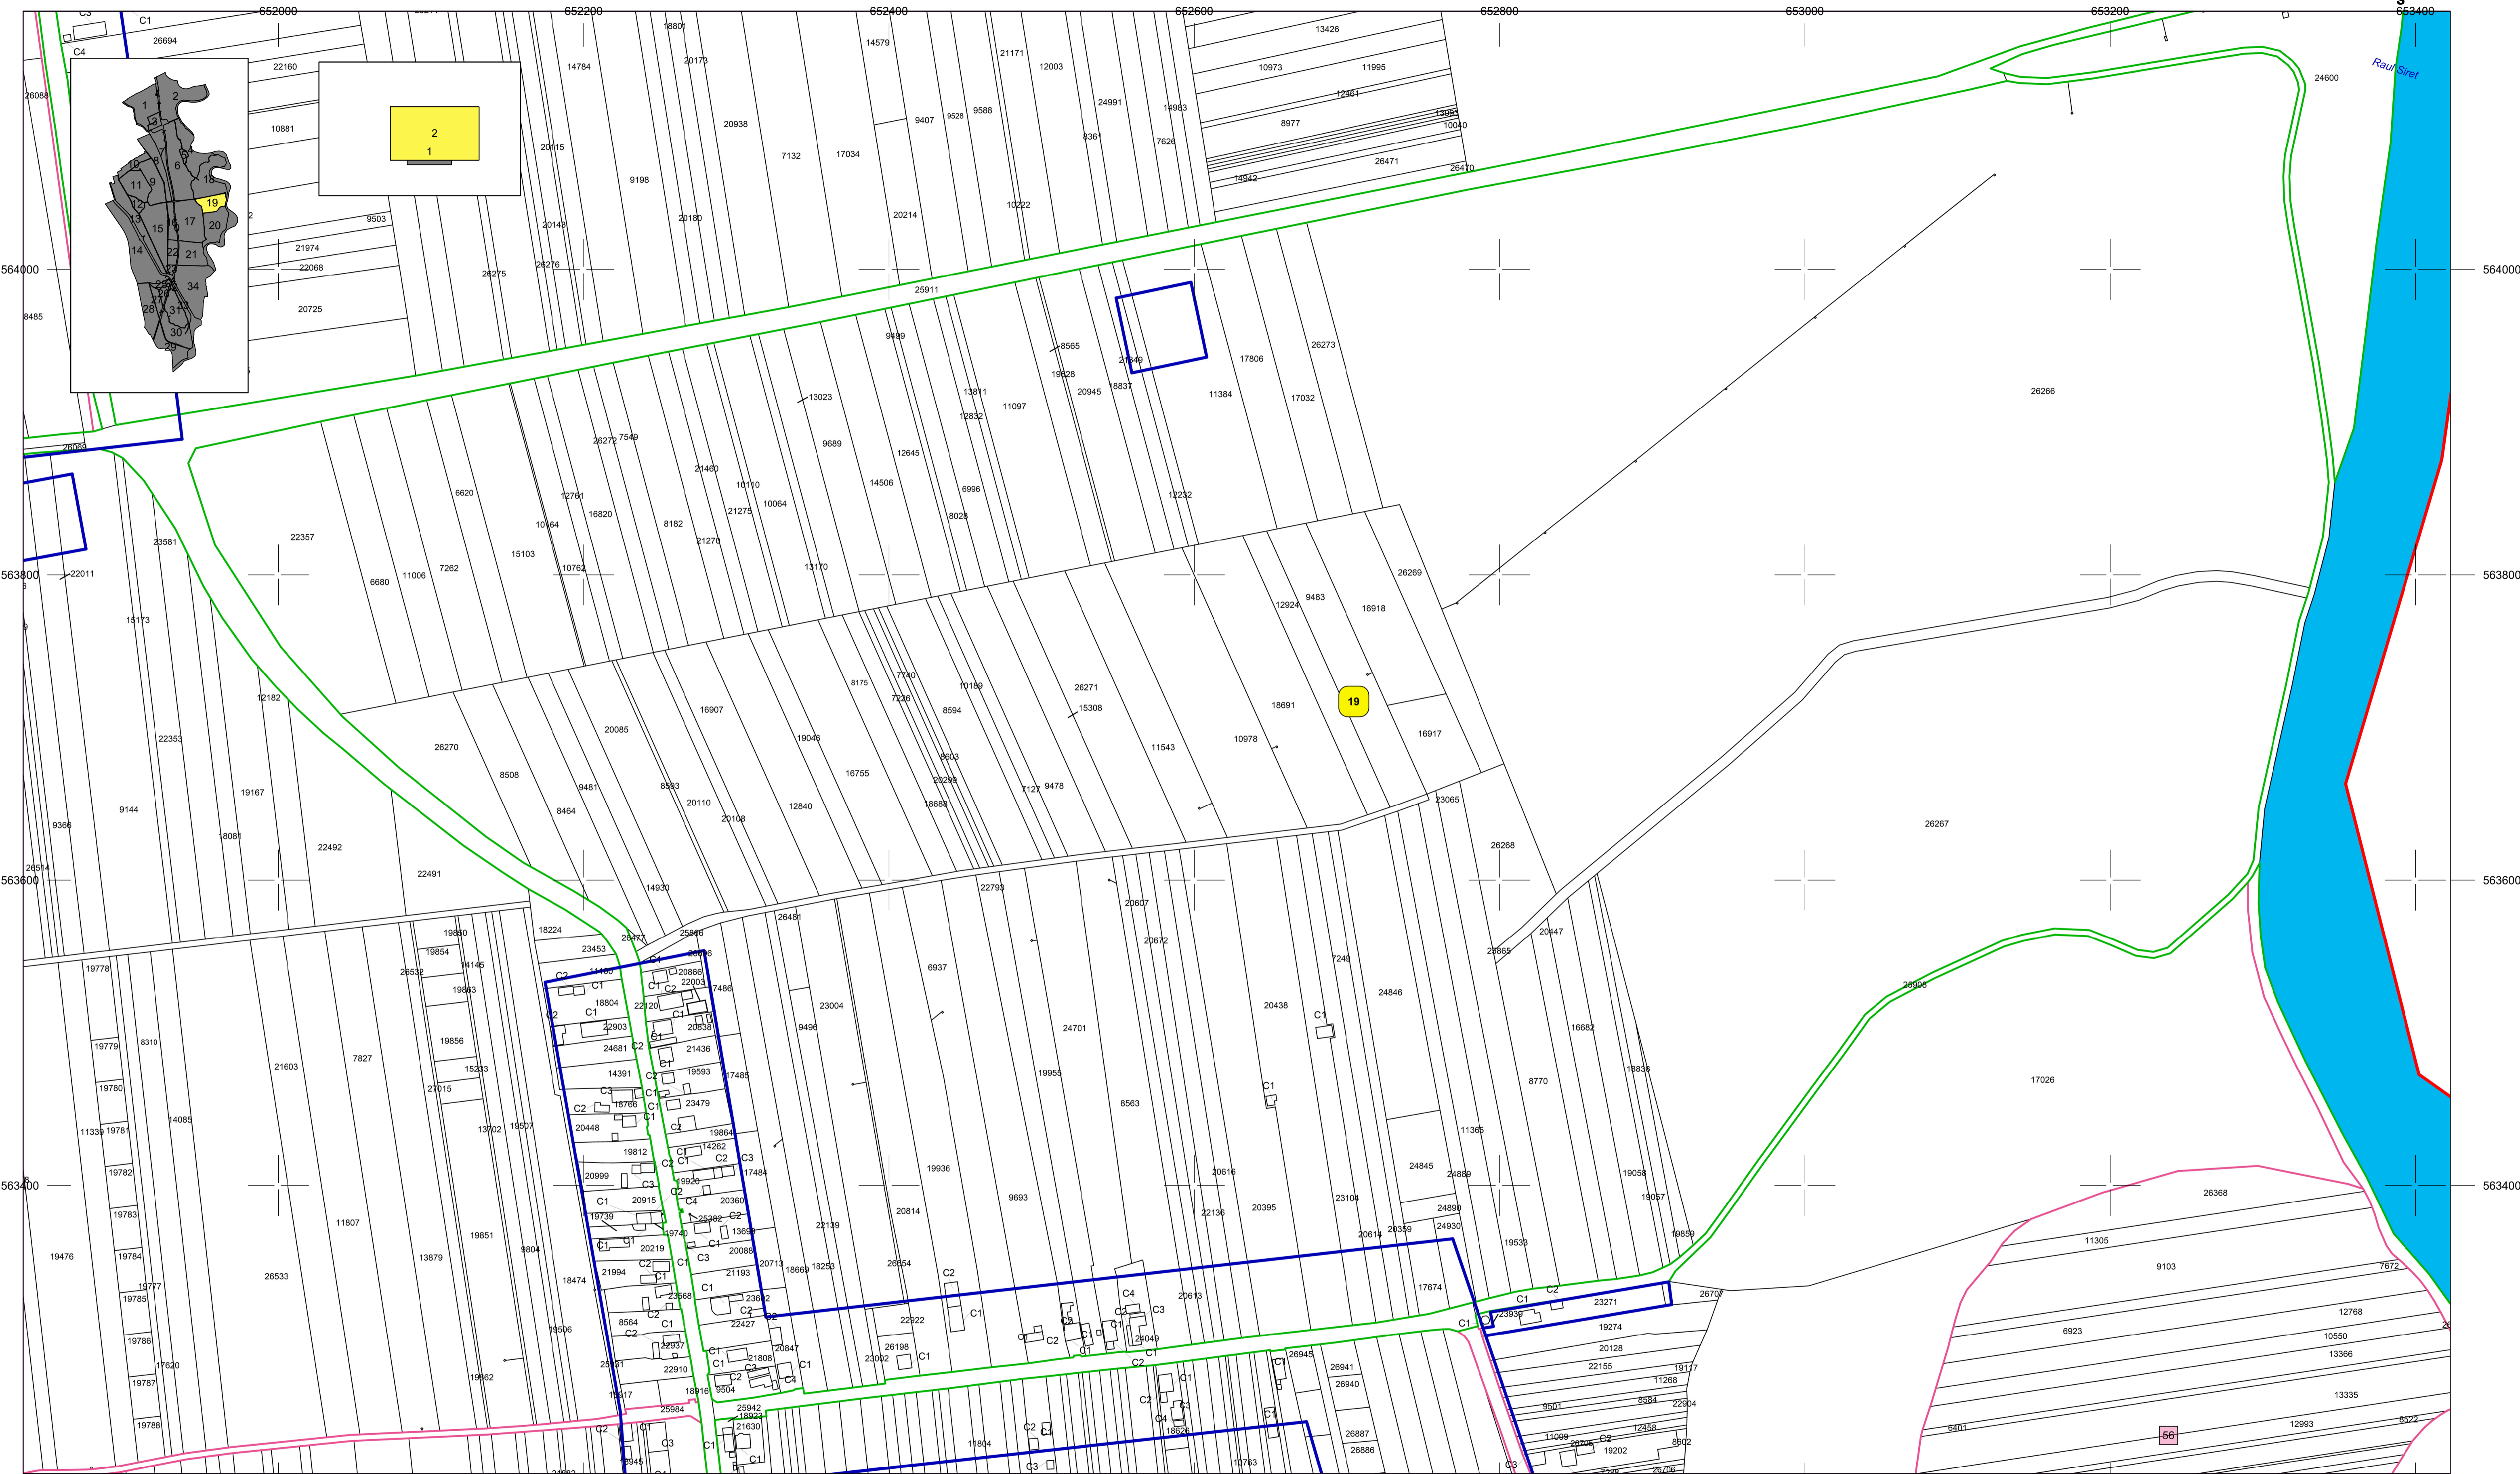


PLAN CADASTRAL

Scara 1:2000
1 cm plan = 20m pe teren

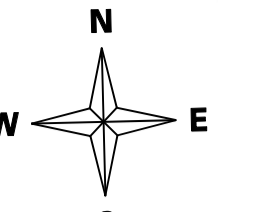

Limita UAT	5 Numar sector cadastral	Limita imobil	C1 Nr.constructie	Puncte de interes	Silozului Denumire strada
Limita intravilan	Limita tarla	120 Identificator imobil	Hidrografie	Rau Denumire puncte de interes	20 Nr.postal
Limita sector cadastral	2 Numar tarla	Limita constructii	Siret Denumire hidrografie		

RAMBOLL
 Certificat de autorizare
 Clasa I
 Seria RO-B-J Nr. 1664
 SC RAMBOLL SOUTH
 EAST EUROPE

SEMNAT ELECTRONIC
 Sebastian Stoica
 Autorizatie categoria A. Seria B. nr 3964

Sistem de proiectie: Stereografic 1970
 Data intocmirii: 2025 Copie spre publicare