
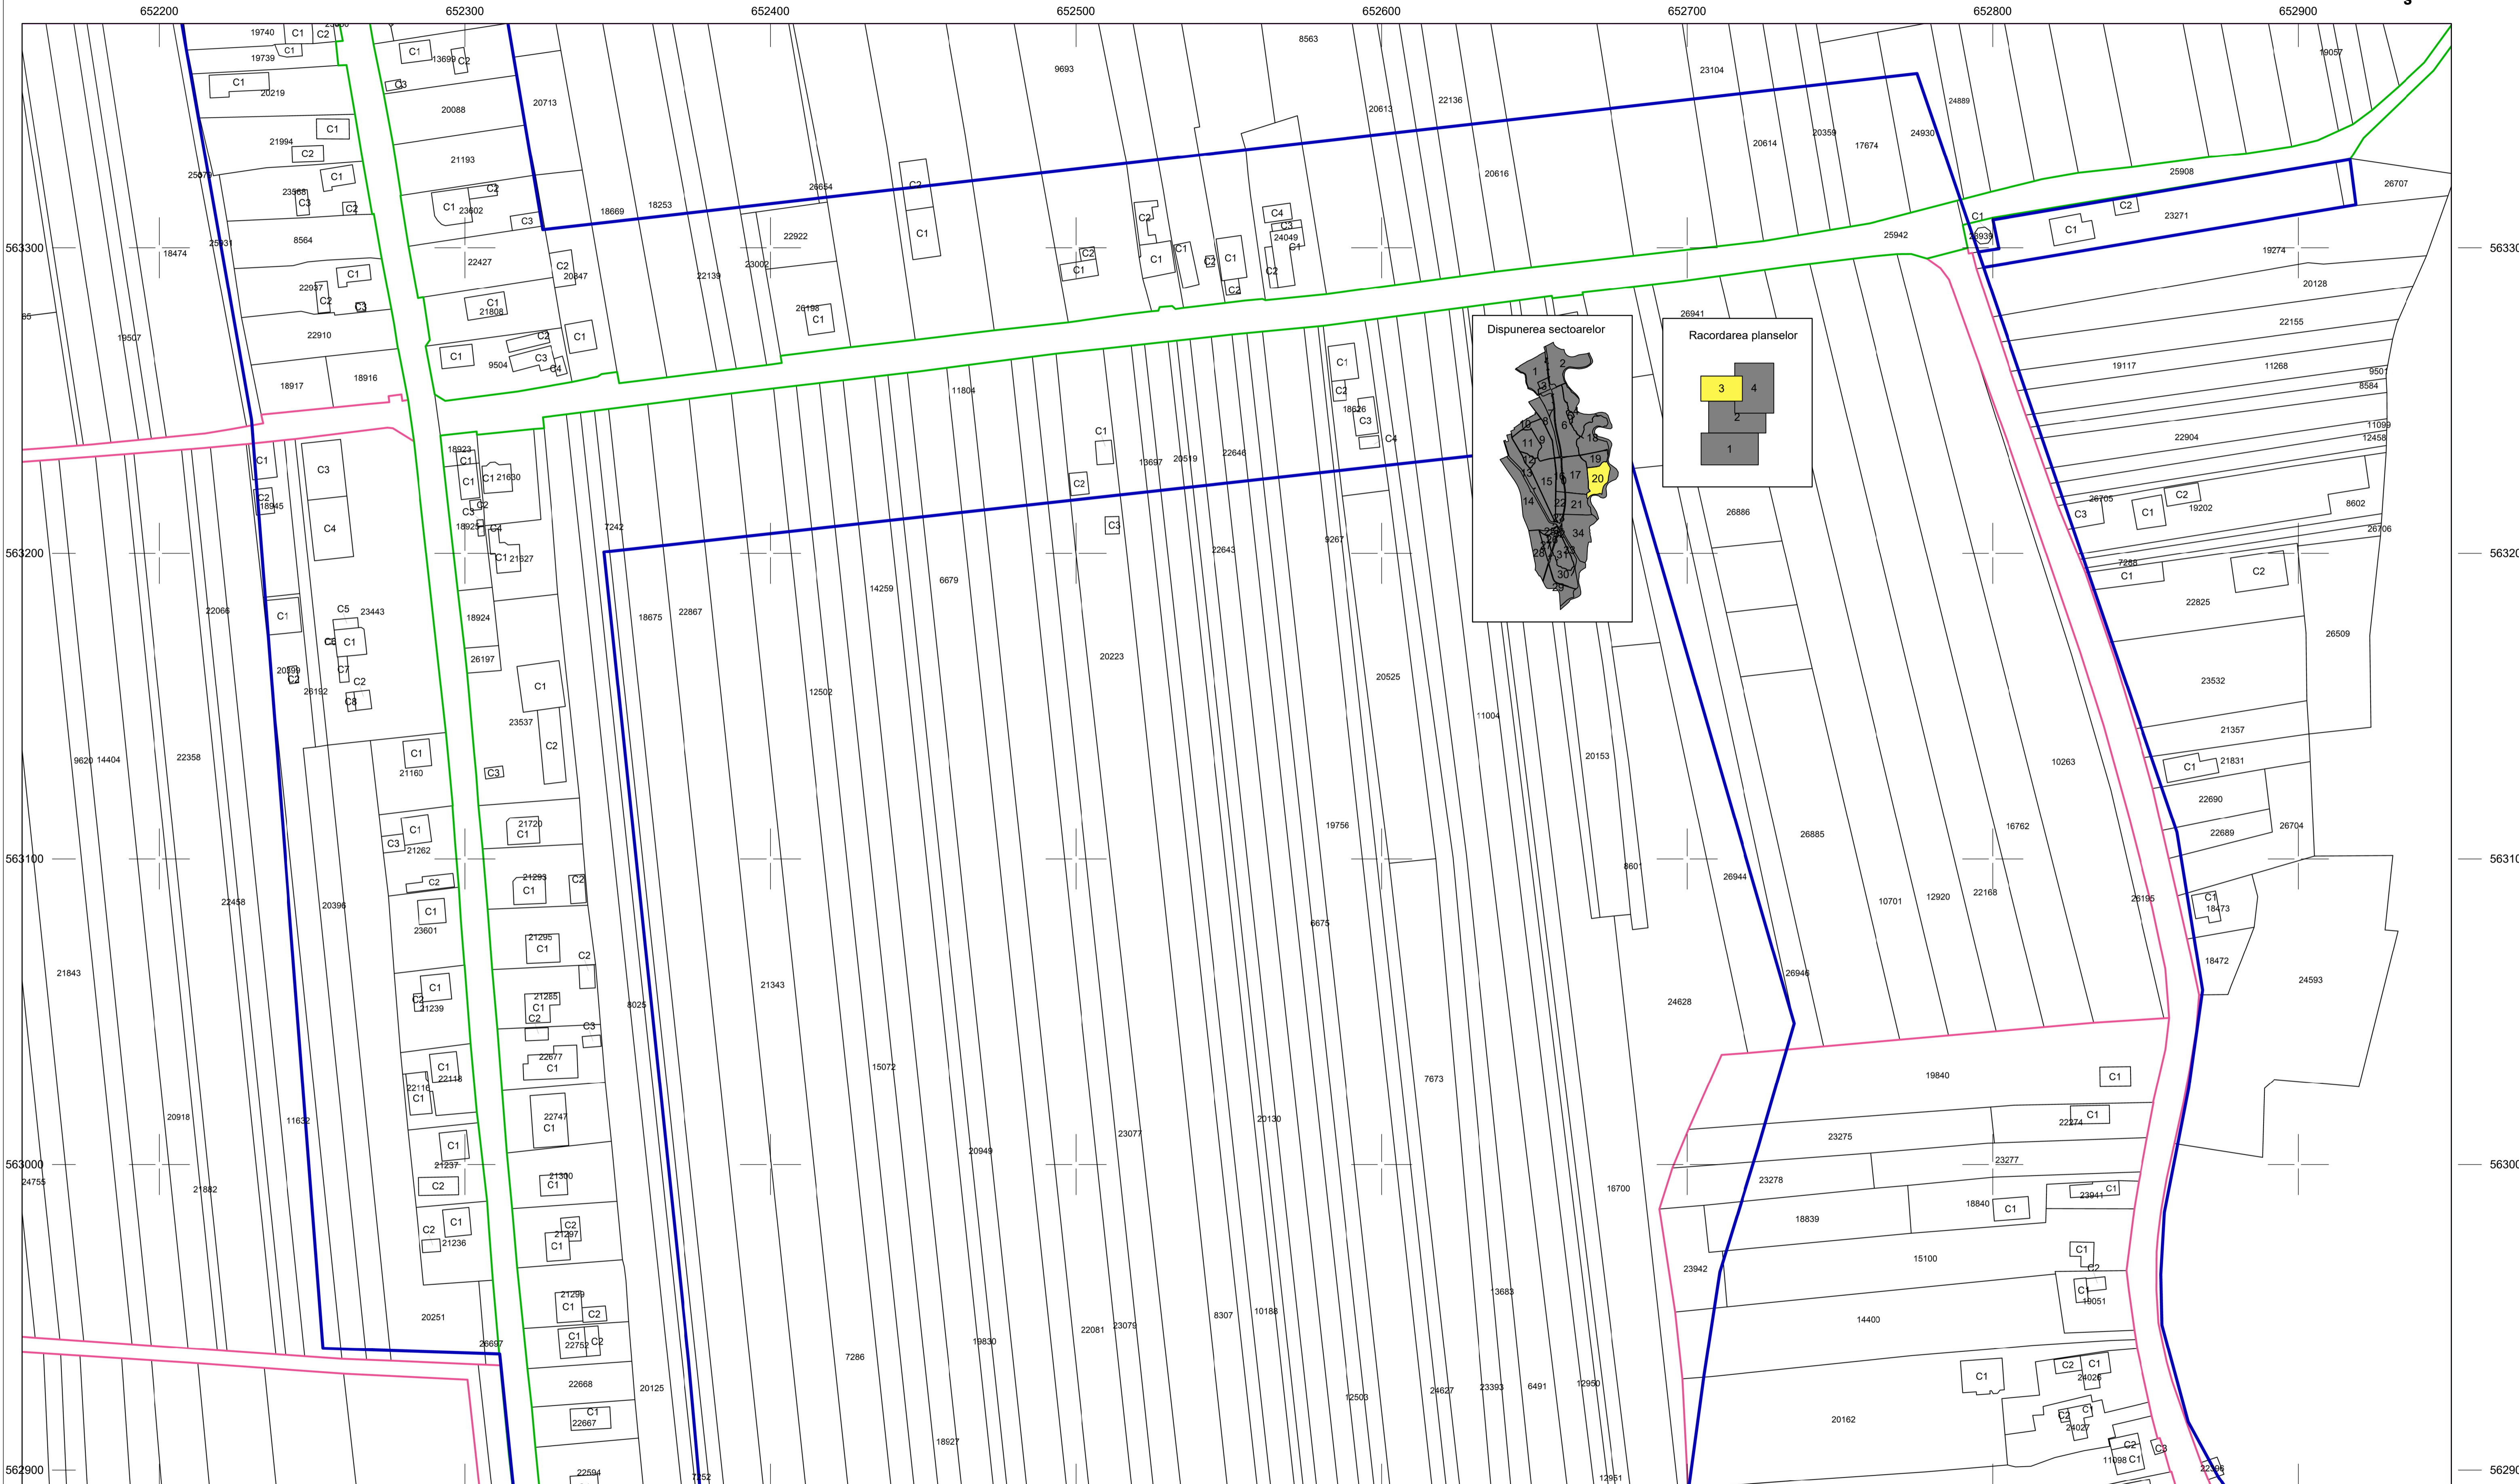


# PLAN CADASTRAL

Scara 1:1000  
1 cm plan = 10m pe teren

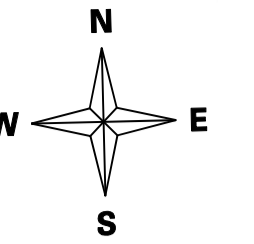

Legenda	
	Limita UAT
	5 Numar sector cadastral
	Limita imobil
	Hidrografie
	Puncte de interes
	Silozului Denumire strada
	Limita intravilan
	Limita tarla
	Limita constructii
	Siret Denumire hidrografie
	Rau Denumire puncte de interes
	Limita sector cadastral
	2 Numar tarla

**RAMBOLL**  
Certificat de autorizare  
Clasa I  
Seria RO-B-J Nr. 1664  
SC RAMBOLL SOUTH  
EAST EUROPE

**SEMNAT ELECTRONIC**  
Sebastian Stoica  
Autorizatie categoria A. Seria B. nr 3964

Sistem de proiectie: Stereografic 1970  
Data intocmirii: 2025 Copie spre publicare