
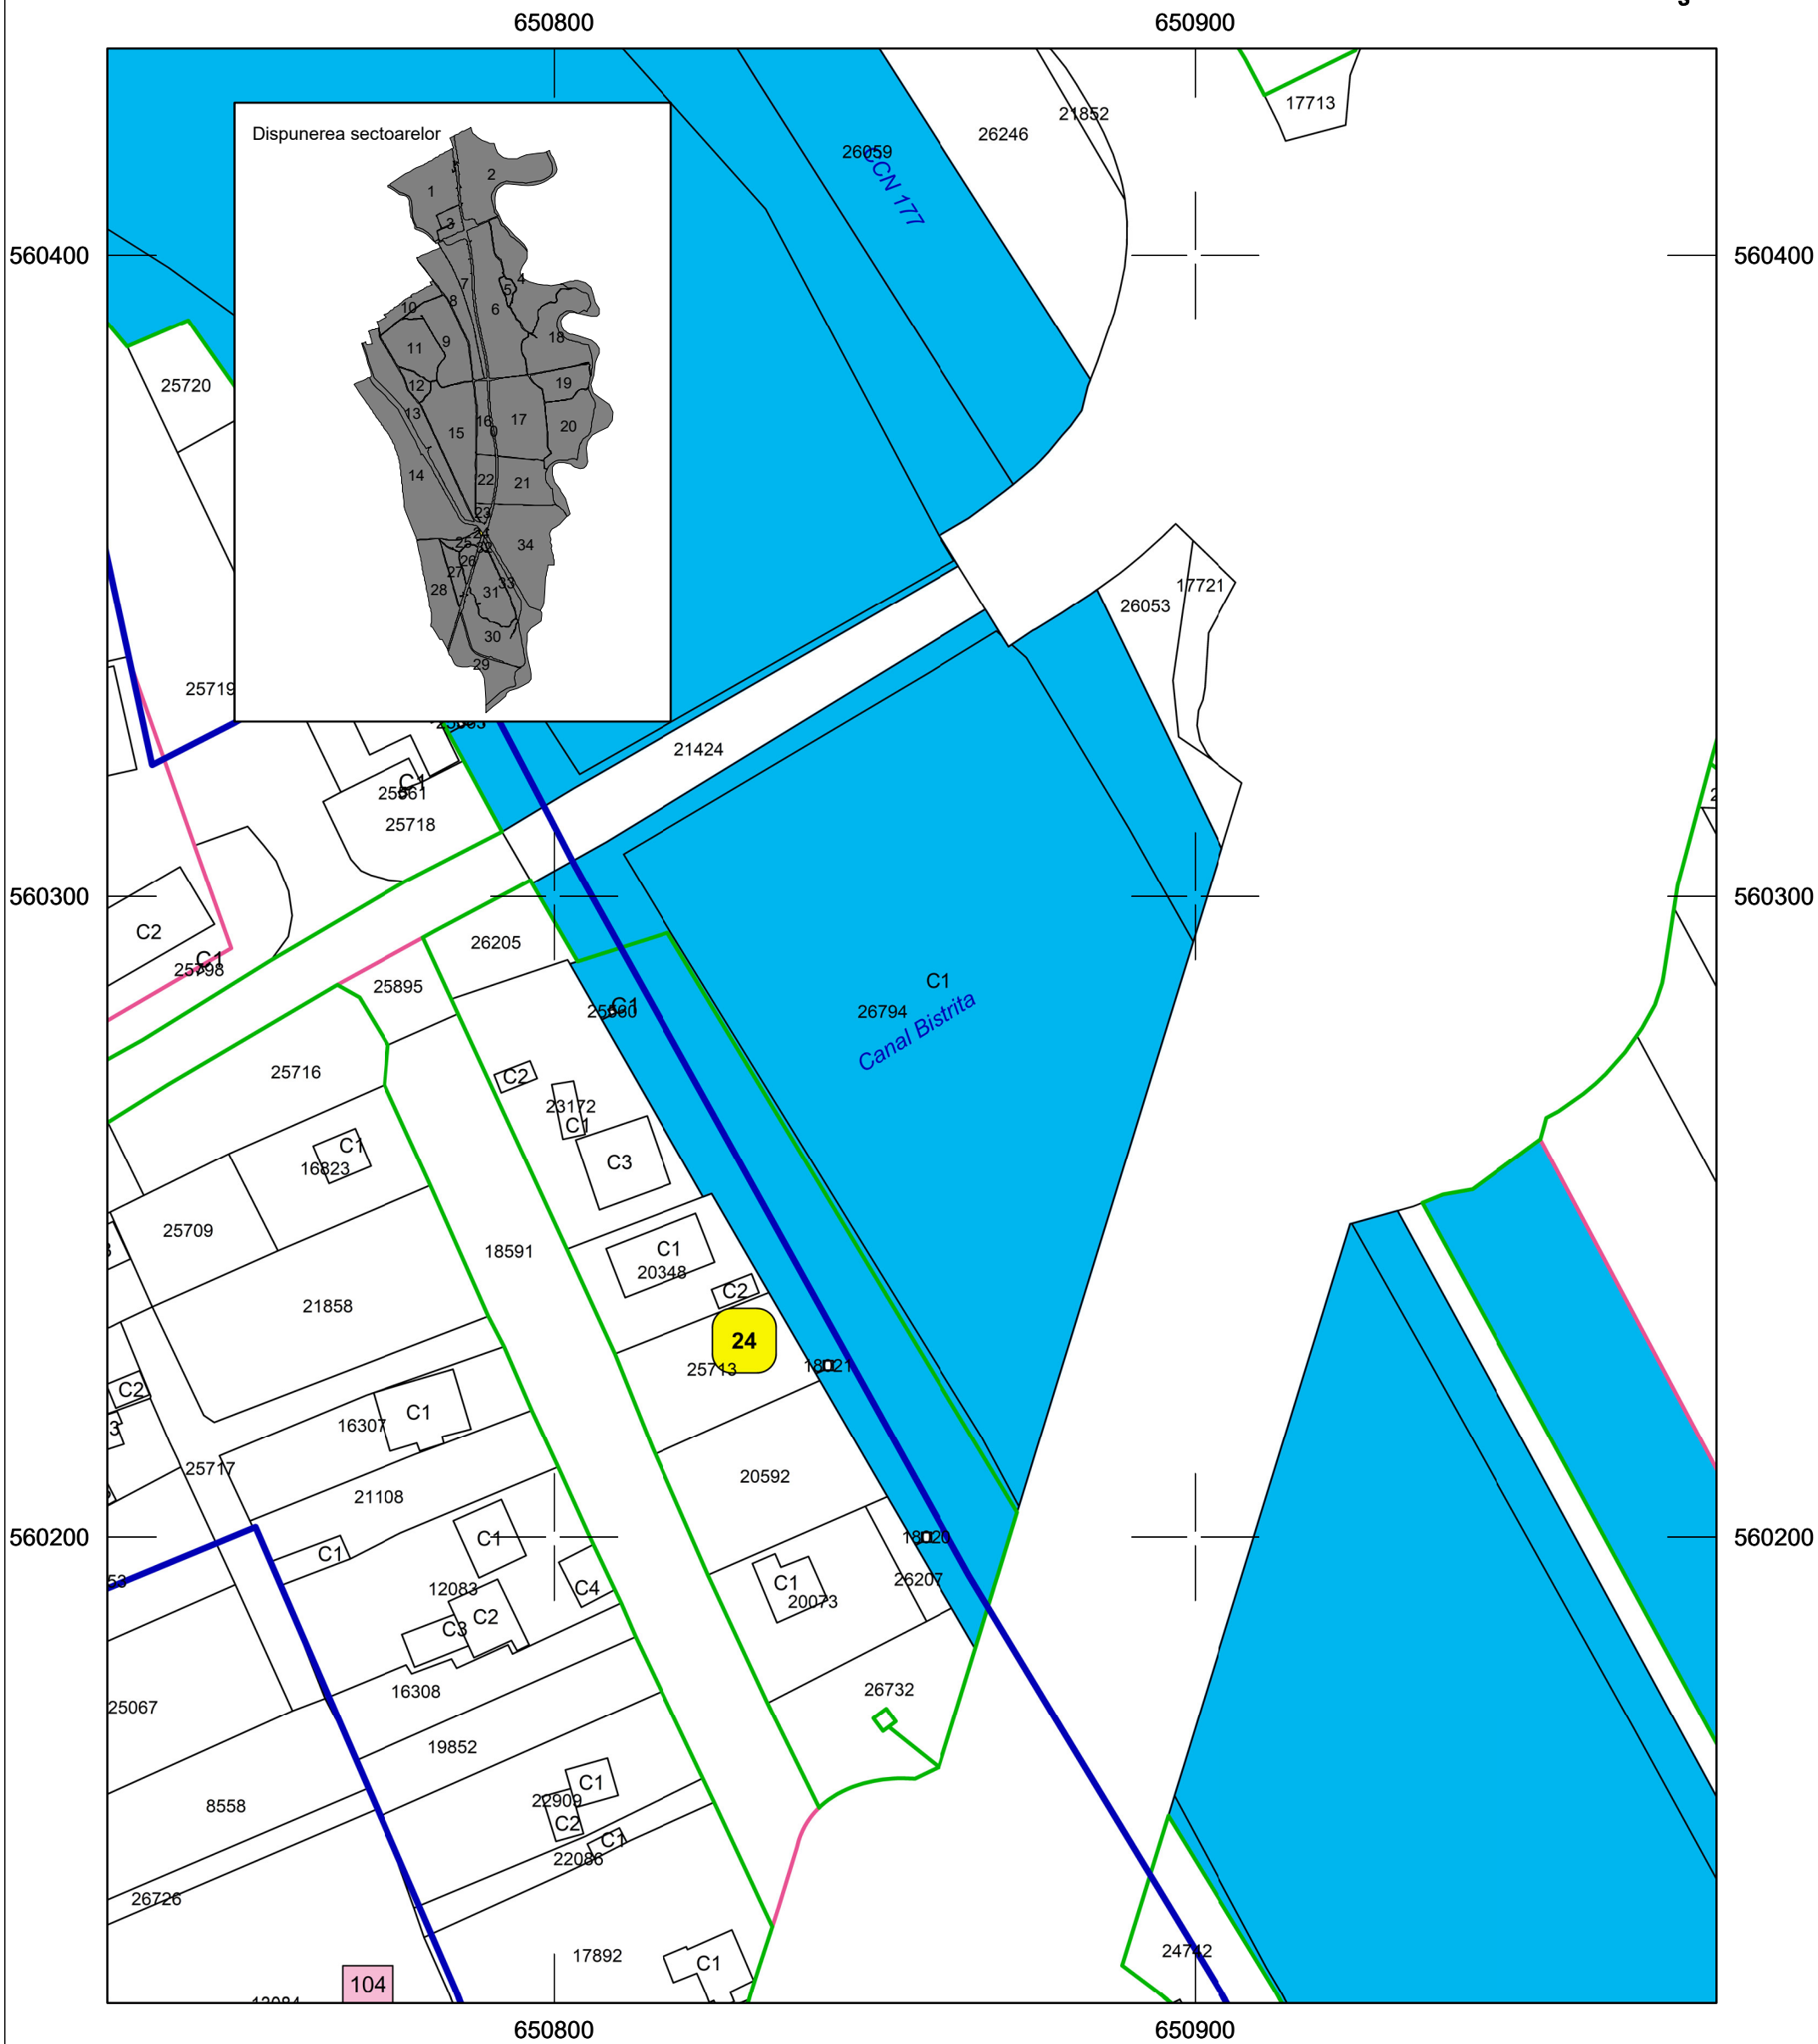


PLAN CADASTRAL

UAT: Letea Veche
Judetul: Bacau

Scara 1:1000
1 cm = 10m pe teren

Sector cadastral: 24
Plansa: 1

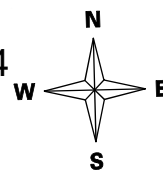

Legenda

Limita UAT	Limita taria	Limita constructii	Puncte de interes
Limita intravilan	11 Numar taria	C1 Nr. constructie	coal Denumire puncte de interes
Limita sector cadastral	Limita imobil	Hidrografie	3 Nr postal
15 Numar sector cadastral	5 Identificator electronic	Rai Denumire hidrografie	radul Denumire strada

RAMBOLL
Certificat de autorizare
Clasa I
Seria RO-B-J Nr. 1664
SC RAMBOLL SOUTH
EAST EUROPE

SEMNAT ELECTRONIC
Sebastian Stoica
Autorizatie categoria A, Seria B, nr 3964

Sistem de proiectie: Stereografic 1970
Data intocmirii: 2025

Copie spre publicare