

231000-E

231200-E

231400-E

582000-N

582000-N

581800-N

581800-N

581600-N

581600-N

581400-N

581400-N

231000-E

231200-E


231400-E

PLAN CADASTRAL


UAT Avram Iancu , județul Bihor, sector 34

Scara - 1:2000, sistem de proiecție STEREO 70

Spre publicare

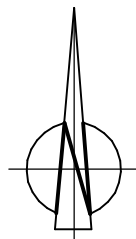

34

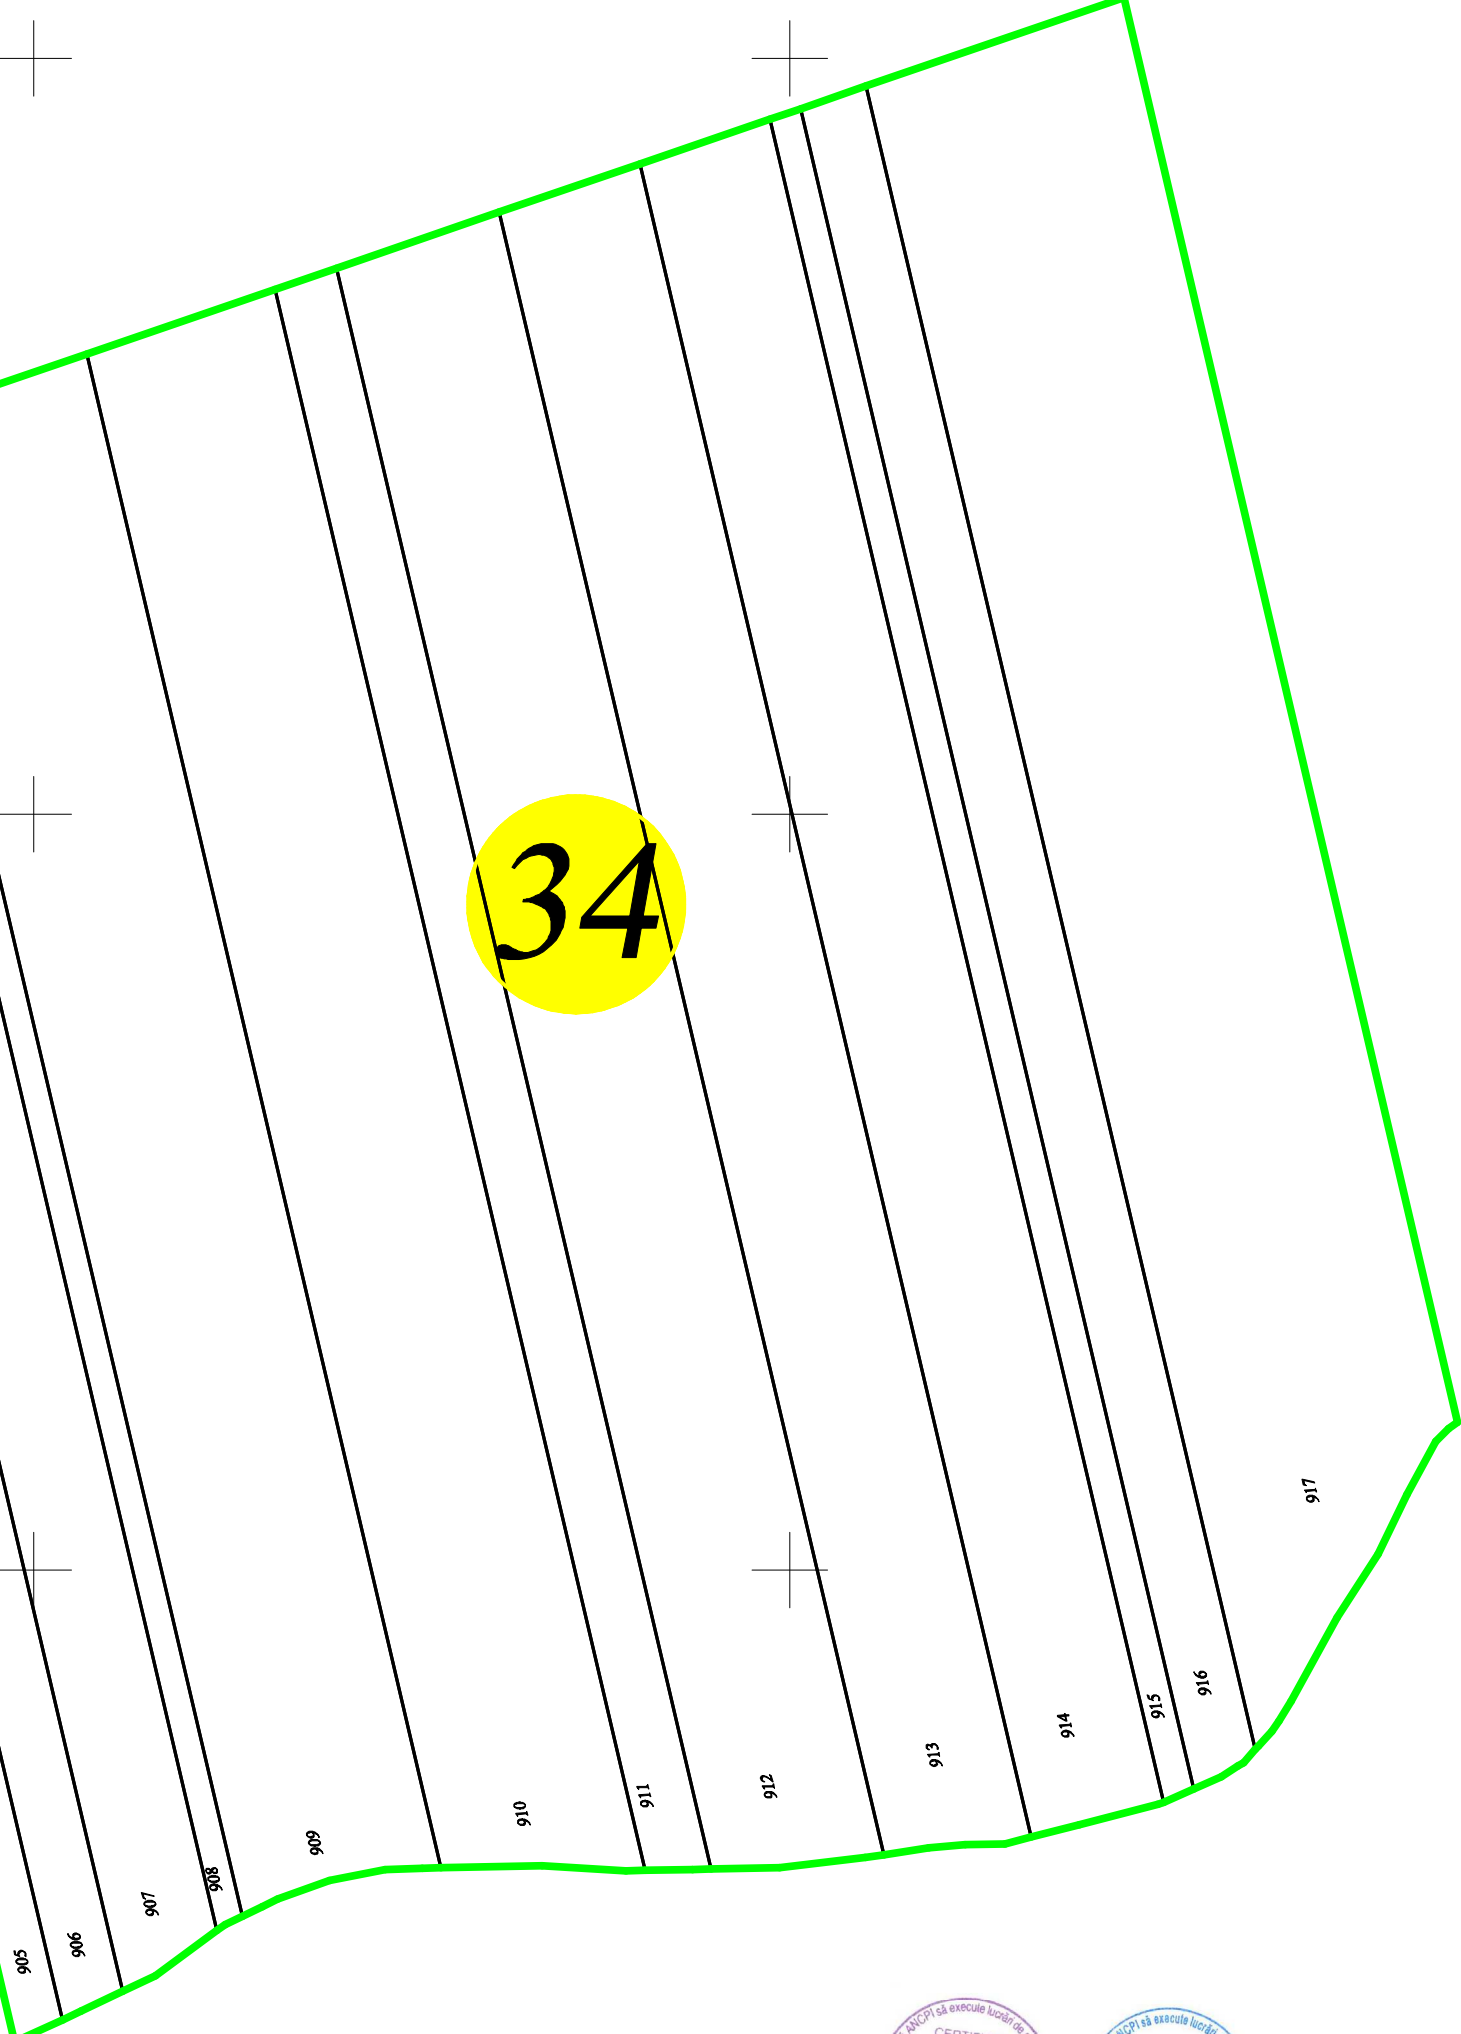

CERTIFICAT DE AUTORIZARE
Seria RO-BH-F
Nr. 0055/04.11.2010
SZILAGYI GHEORGHE

CERTIFICAT DE AUTORIZARE
Seria RO-B-I
Nr. 1767/20.02.2020
S.C. TOTAL BUSINESS LAND S.R.L.
C/2558 I

Legenda	
Cladiri	
Limita sector	
Numar sector	34
Limita imobil	
Identificator imobil	916

S.C. Total Business Land S.R.L.
Bucuresti, Data: 25.03.2021