
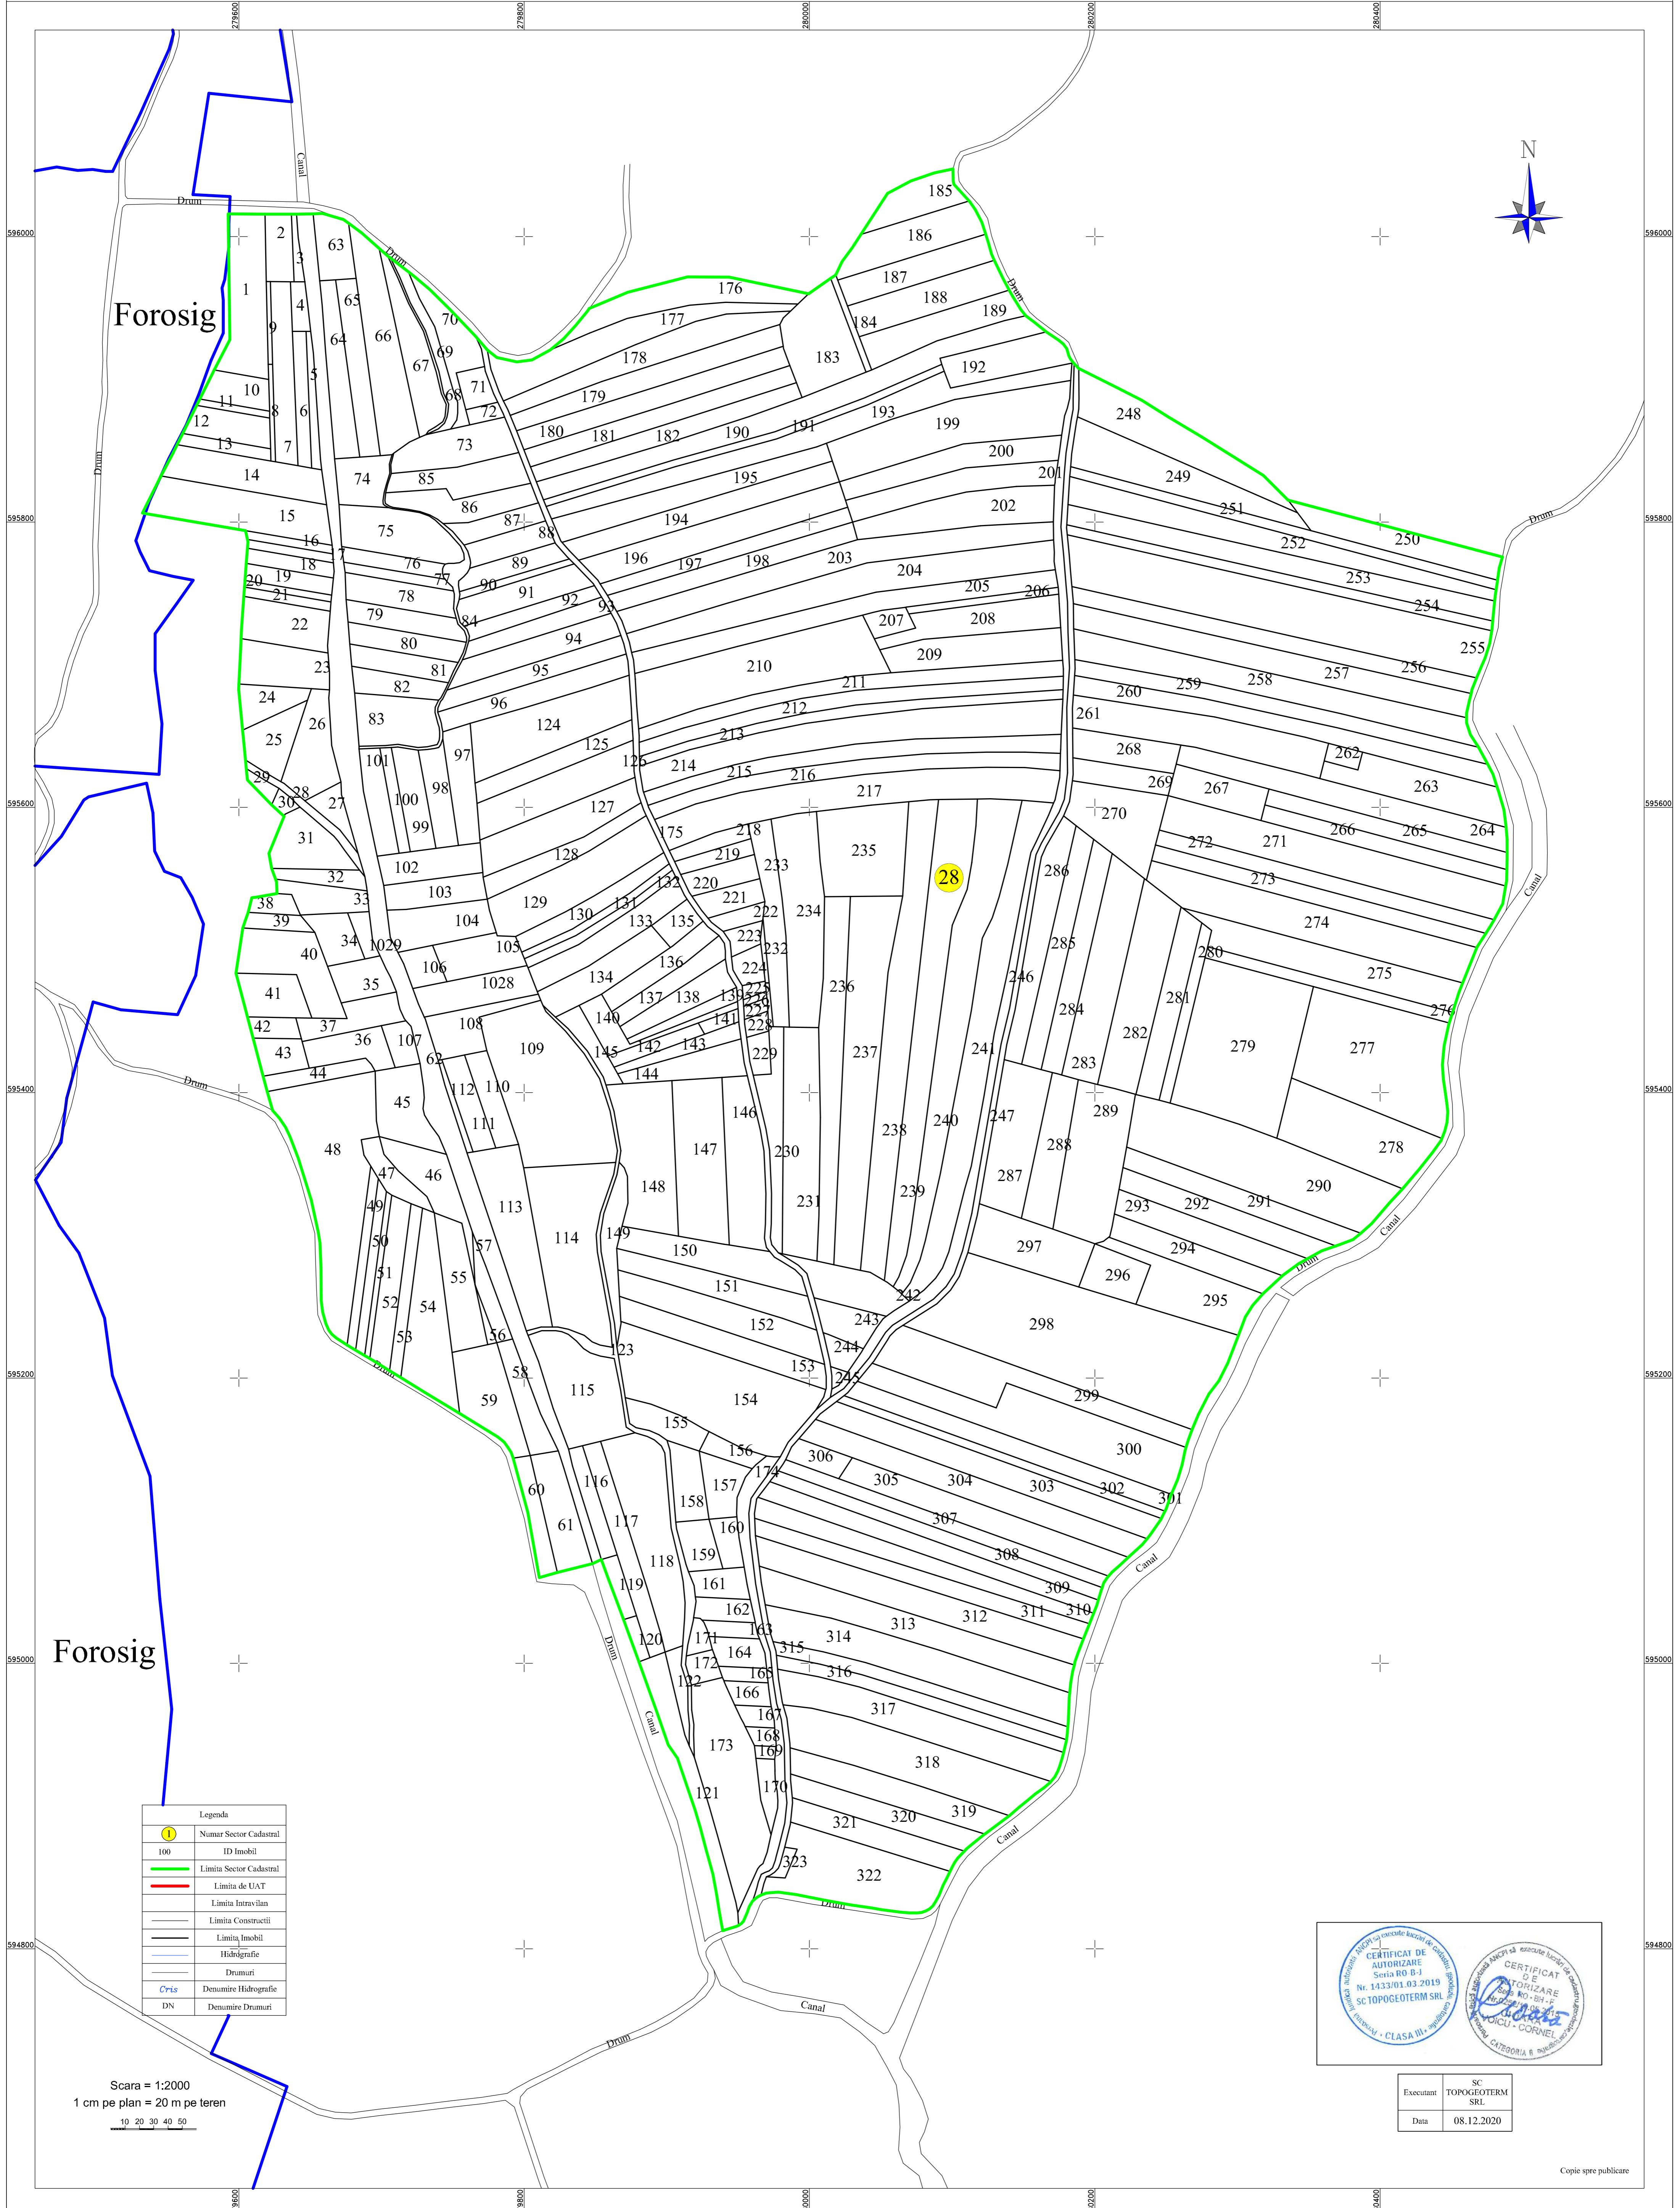


PLAN CADASTRAL

UAT HOLOD, JUDETUL BIHOR, Sector Cadastral Nr. 28

SCARA 1:2000

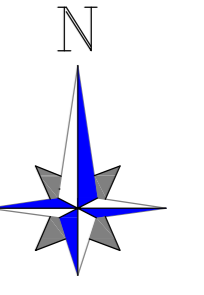

Legenda	
	Numar Sector Cadastral
100	ID Imobil
	Limia Sector Cadastral
	Limia de UAT
	Limia Intravilan
	Limia Constructii
	Limia Imobil
	Hidrografie
	Drumuri
	Denumire Hidrografie
	Denumire Drumuri

CERTIFICAT DE AUTORIZARE
Seria RO-B-3
Nr. 1433/01.03.2019
SC TOPOGOTERM SRL
Ing. CRISTIAN POPESCU - CLASA III - autorizatiune

CERTIFICAT DE AUTORIZARE
Seria RO-B-3
Nr. 1433/01.03.2019
Ing. CRISTIAN POPESCU - CLASA III - autorizatiune
CATEGORIA II - autorizatiune

Executant	SC TOPOGOTERM SRL
Data	08.12.2020

Scara = 1:2000
1 cm pe plan = 20 m pe teren