


PLAN CADASTRAL


UAT HOLOD, JUDETUL BIHOR, Sector Cadastral Nr. 29

SCARA 1:2000

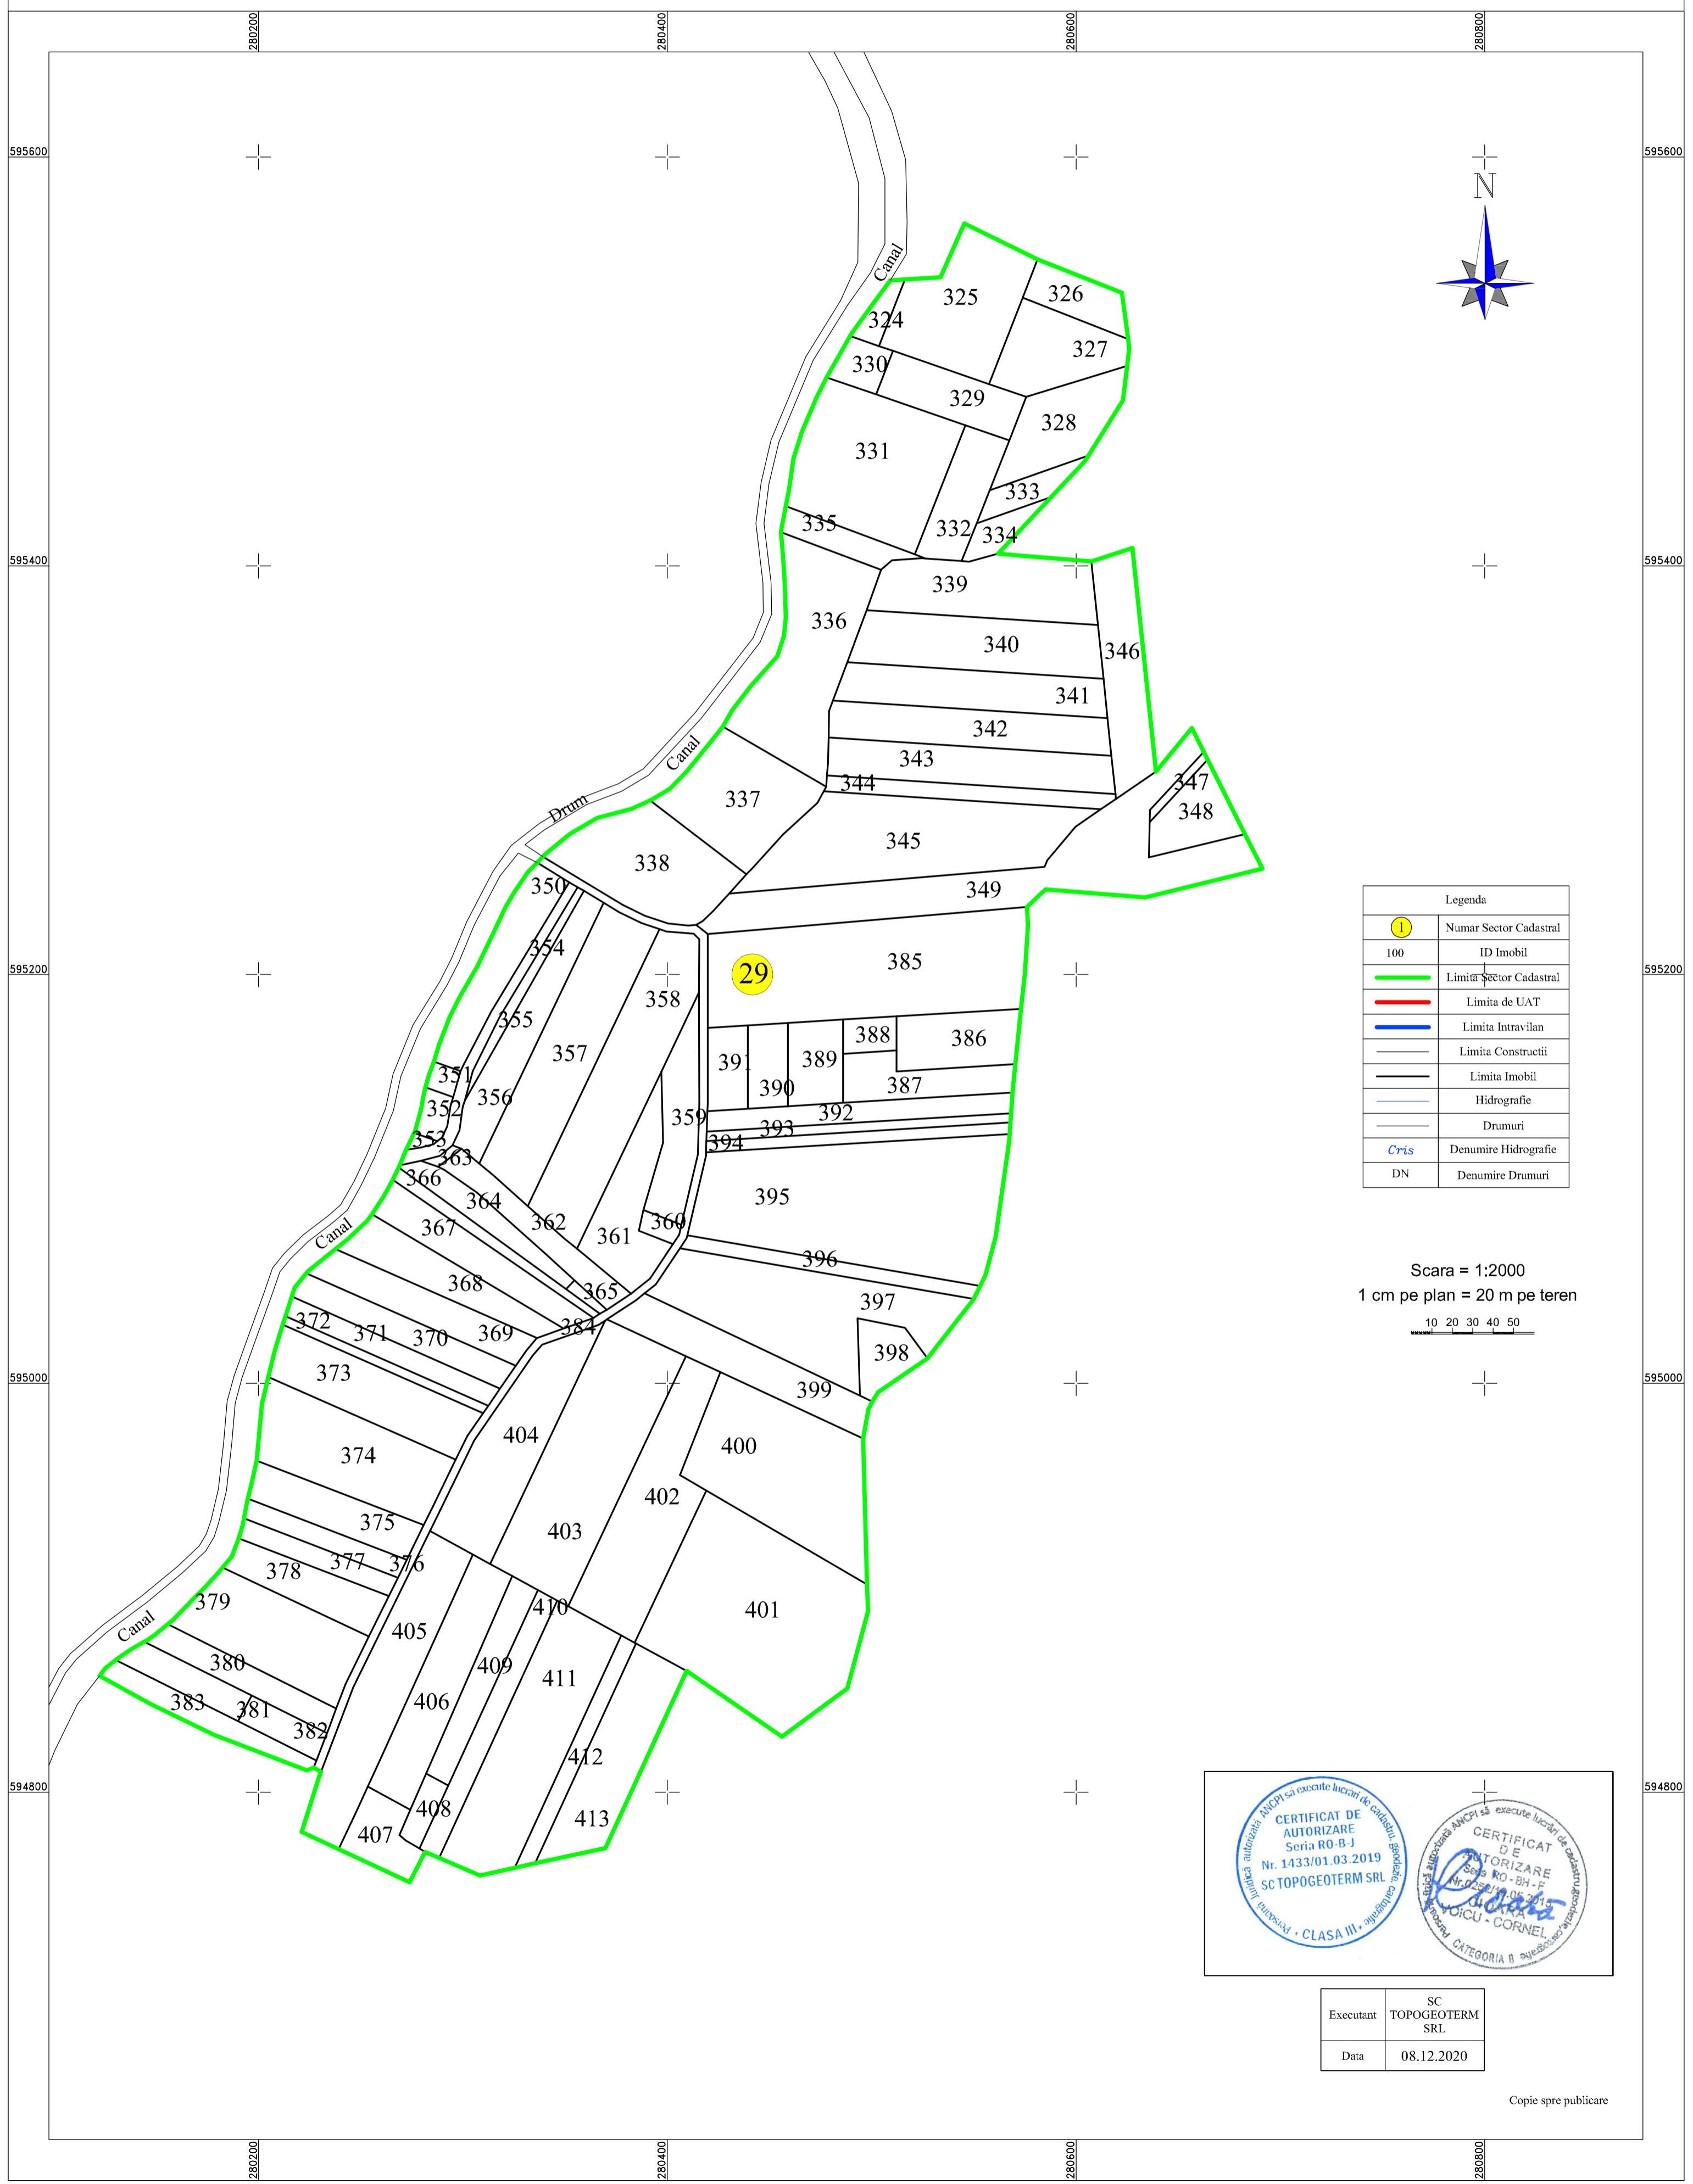

Legenda	
①	Numar Sector Cadastral
100	ID Imobil
— (green)	Limita Sector Cadastral
— (red)	Limita de UAT
— (blue)	Limita Intravilan
— (grey)	Limita Constructii
— (black)	Limita Imobil
— (blue)	Hidrografie
— (grey)	Drumuri
Cris	Denumire Hidrografie
DN	Denumire Drumuri

Scara = 1:2000
 1 cm pe plan = 20 m pe teren

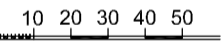

CERTIFICAT DE
 AUTORIZARE
 Seria RO-B-J
 Nr. 1433/01.03.2019
 SC TOPOGEOTERM SRL
 CLASA III

CERTIFICAT DE
 AUTORIZARE
 Seria RO-BH-F
 Nr. 0252/01.06.2019
 VOICU - CORNEL
 CATEGORIA B

Executant	SC TOPOGEOTERM SRL
Data	08.12.2020