


PLAN CADASTRAL

UAT INEU, JUDETUL BIHOR, Sector Cadastral Nr. 21

SCARA 1:2000


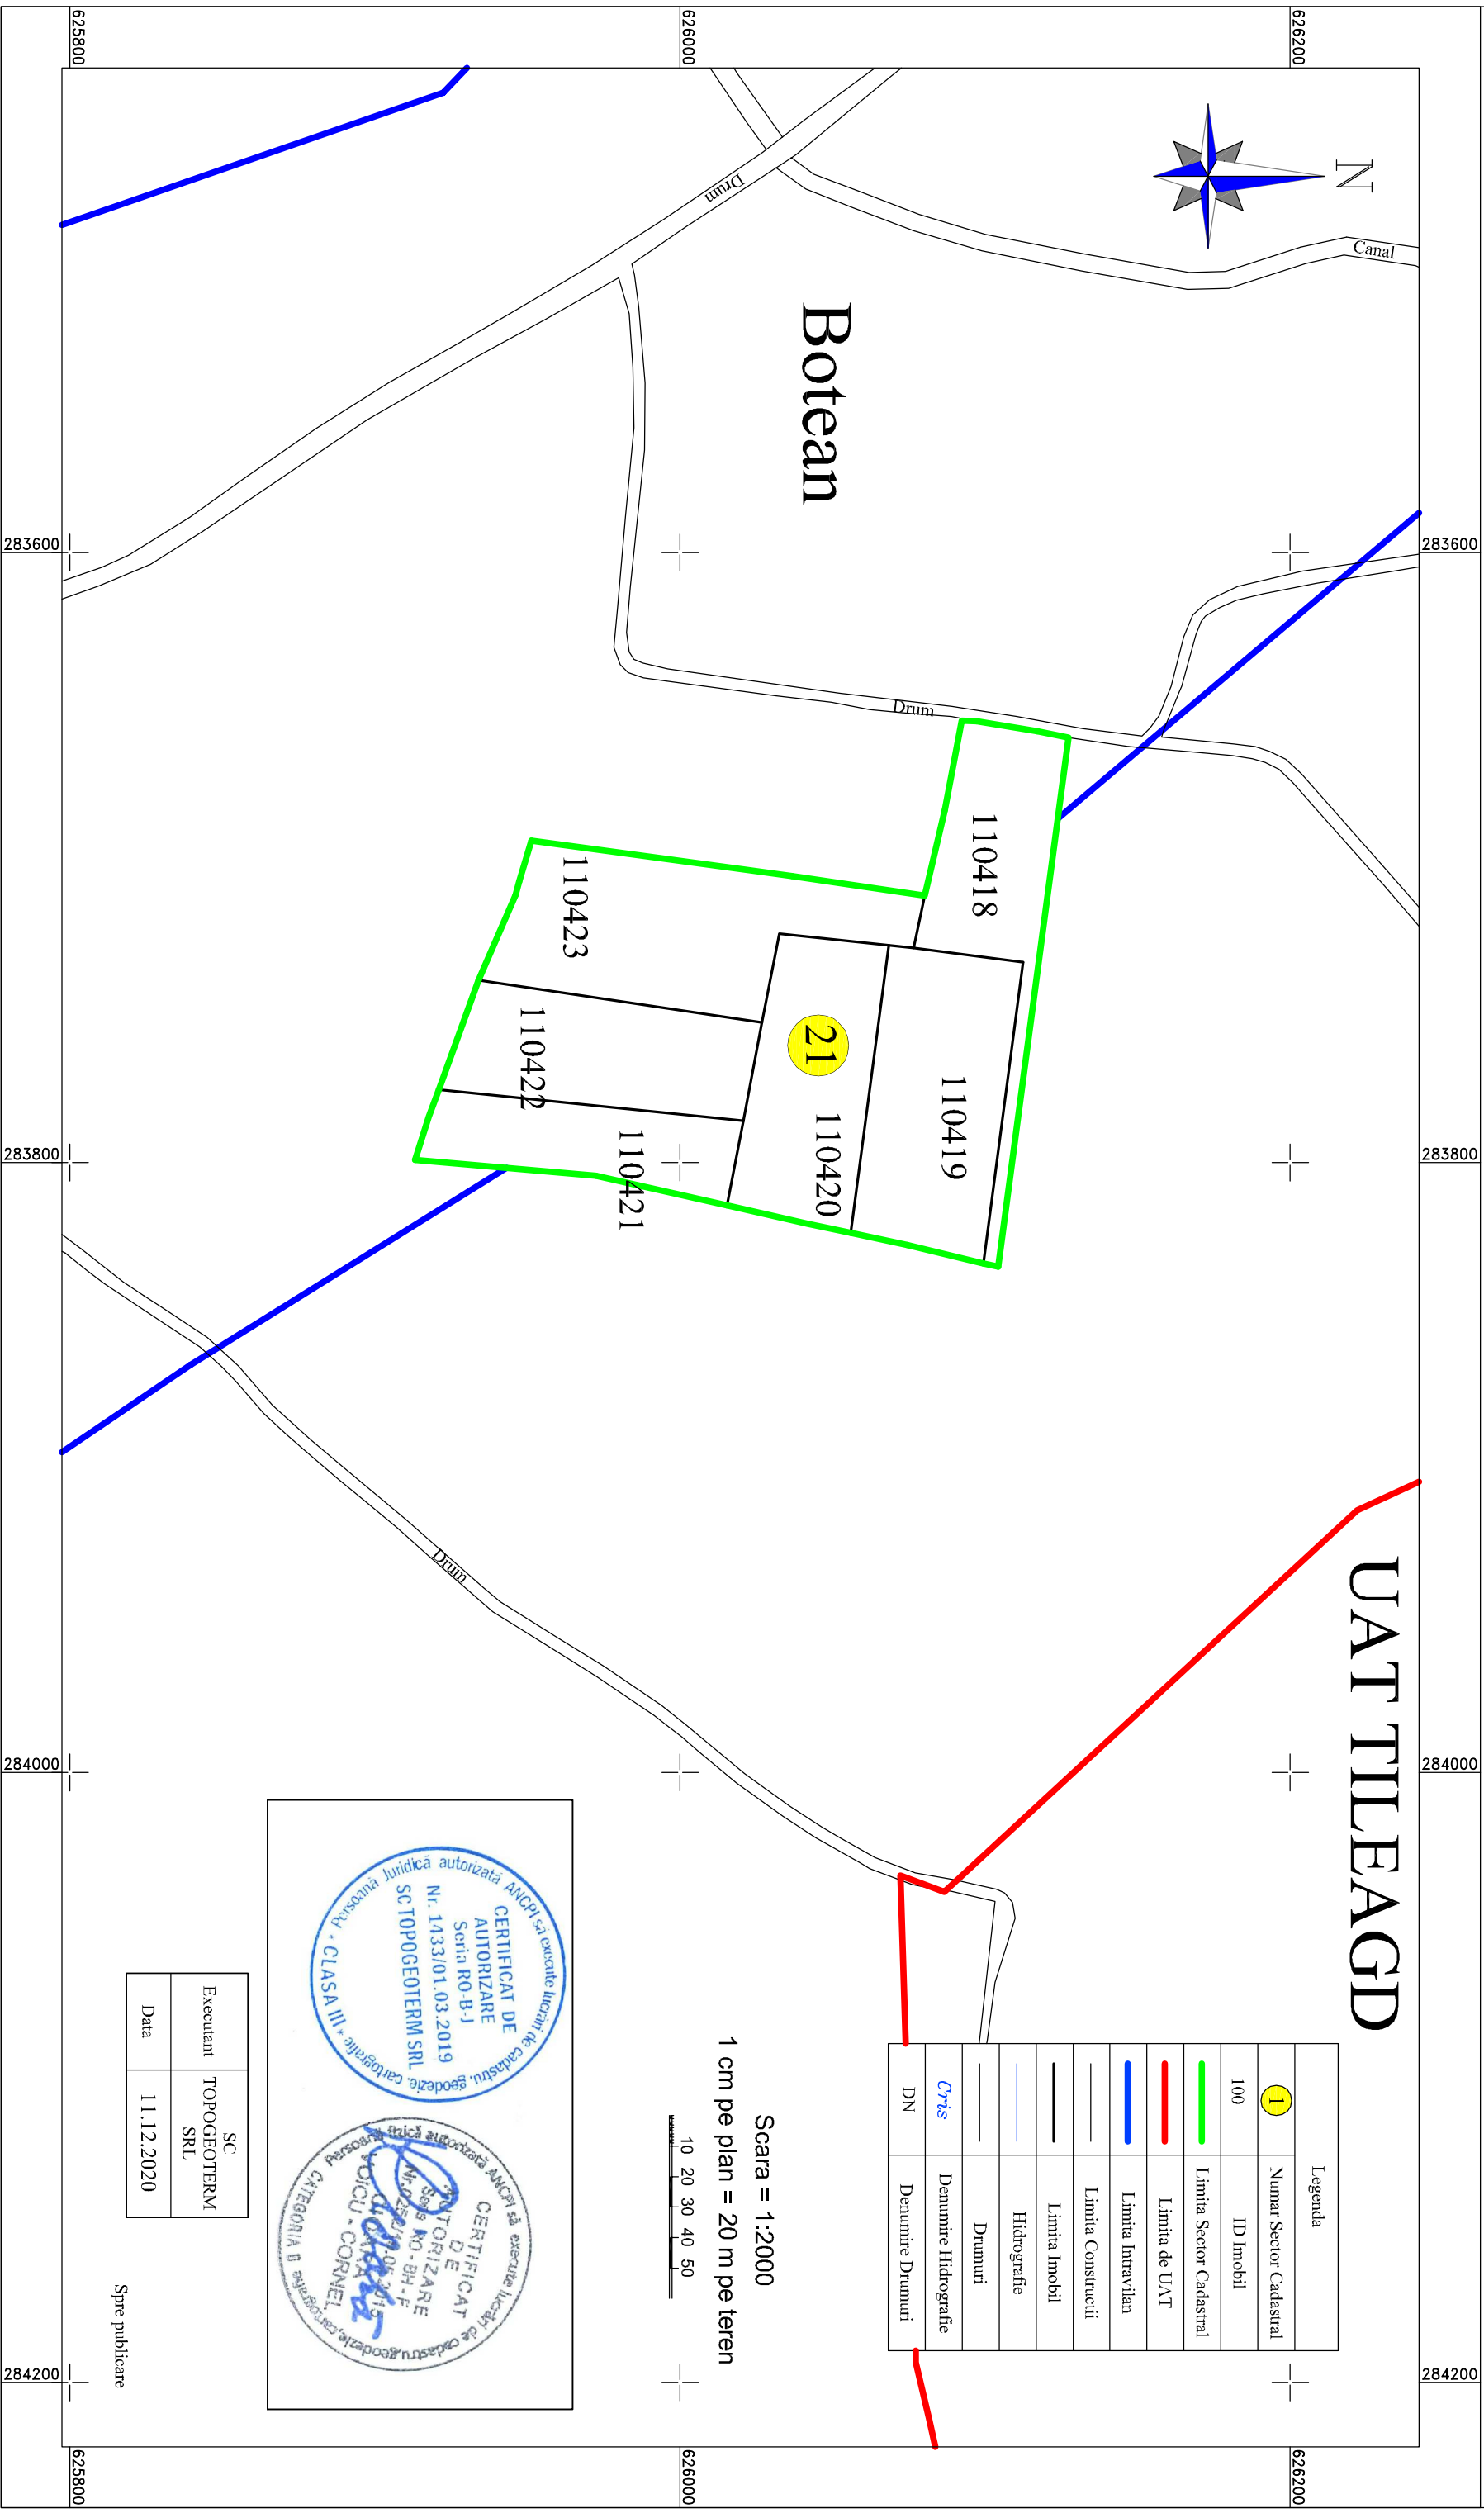


UAT TILIEAGD

| Legenda | |
|--------------------------------------|-------------------------|
| 1 | Numar Sector Cadastral |
| 100 | ID Imobil |
| — | Limita Sector Cadastral |
| — | Limita de UAT |
| — | Limita Intravilan |
| — | Limita Constructii |
| — | Limita Imobil |
| — | Hidrografe |
| — | Drumuri |
| — | Denumire Hidrografe |
| — | Denumire Drumuri |

Scara = 1:2000

1 cm pe plan = 20 m pe teren

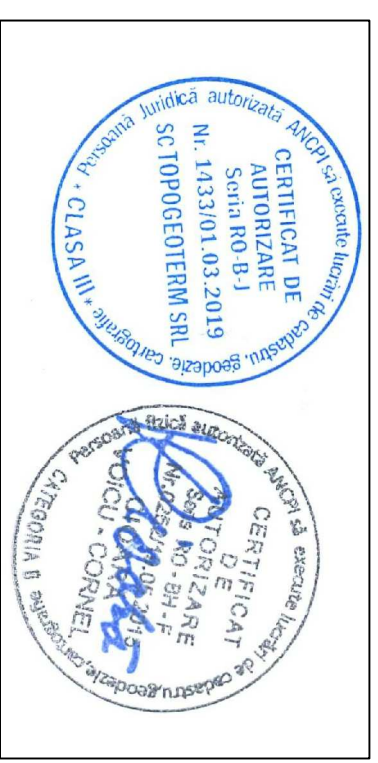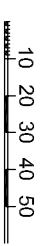

| | |
|-----------|--------------------|
| Executant | SC TOPOGEOTERM SRL |
| Data | 11.12.2020 |

Spre publicare