
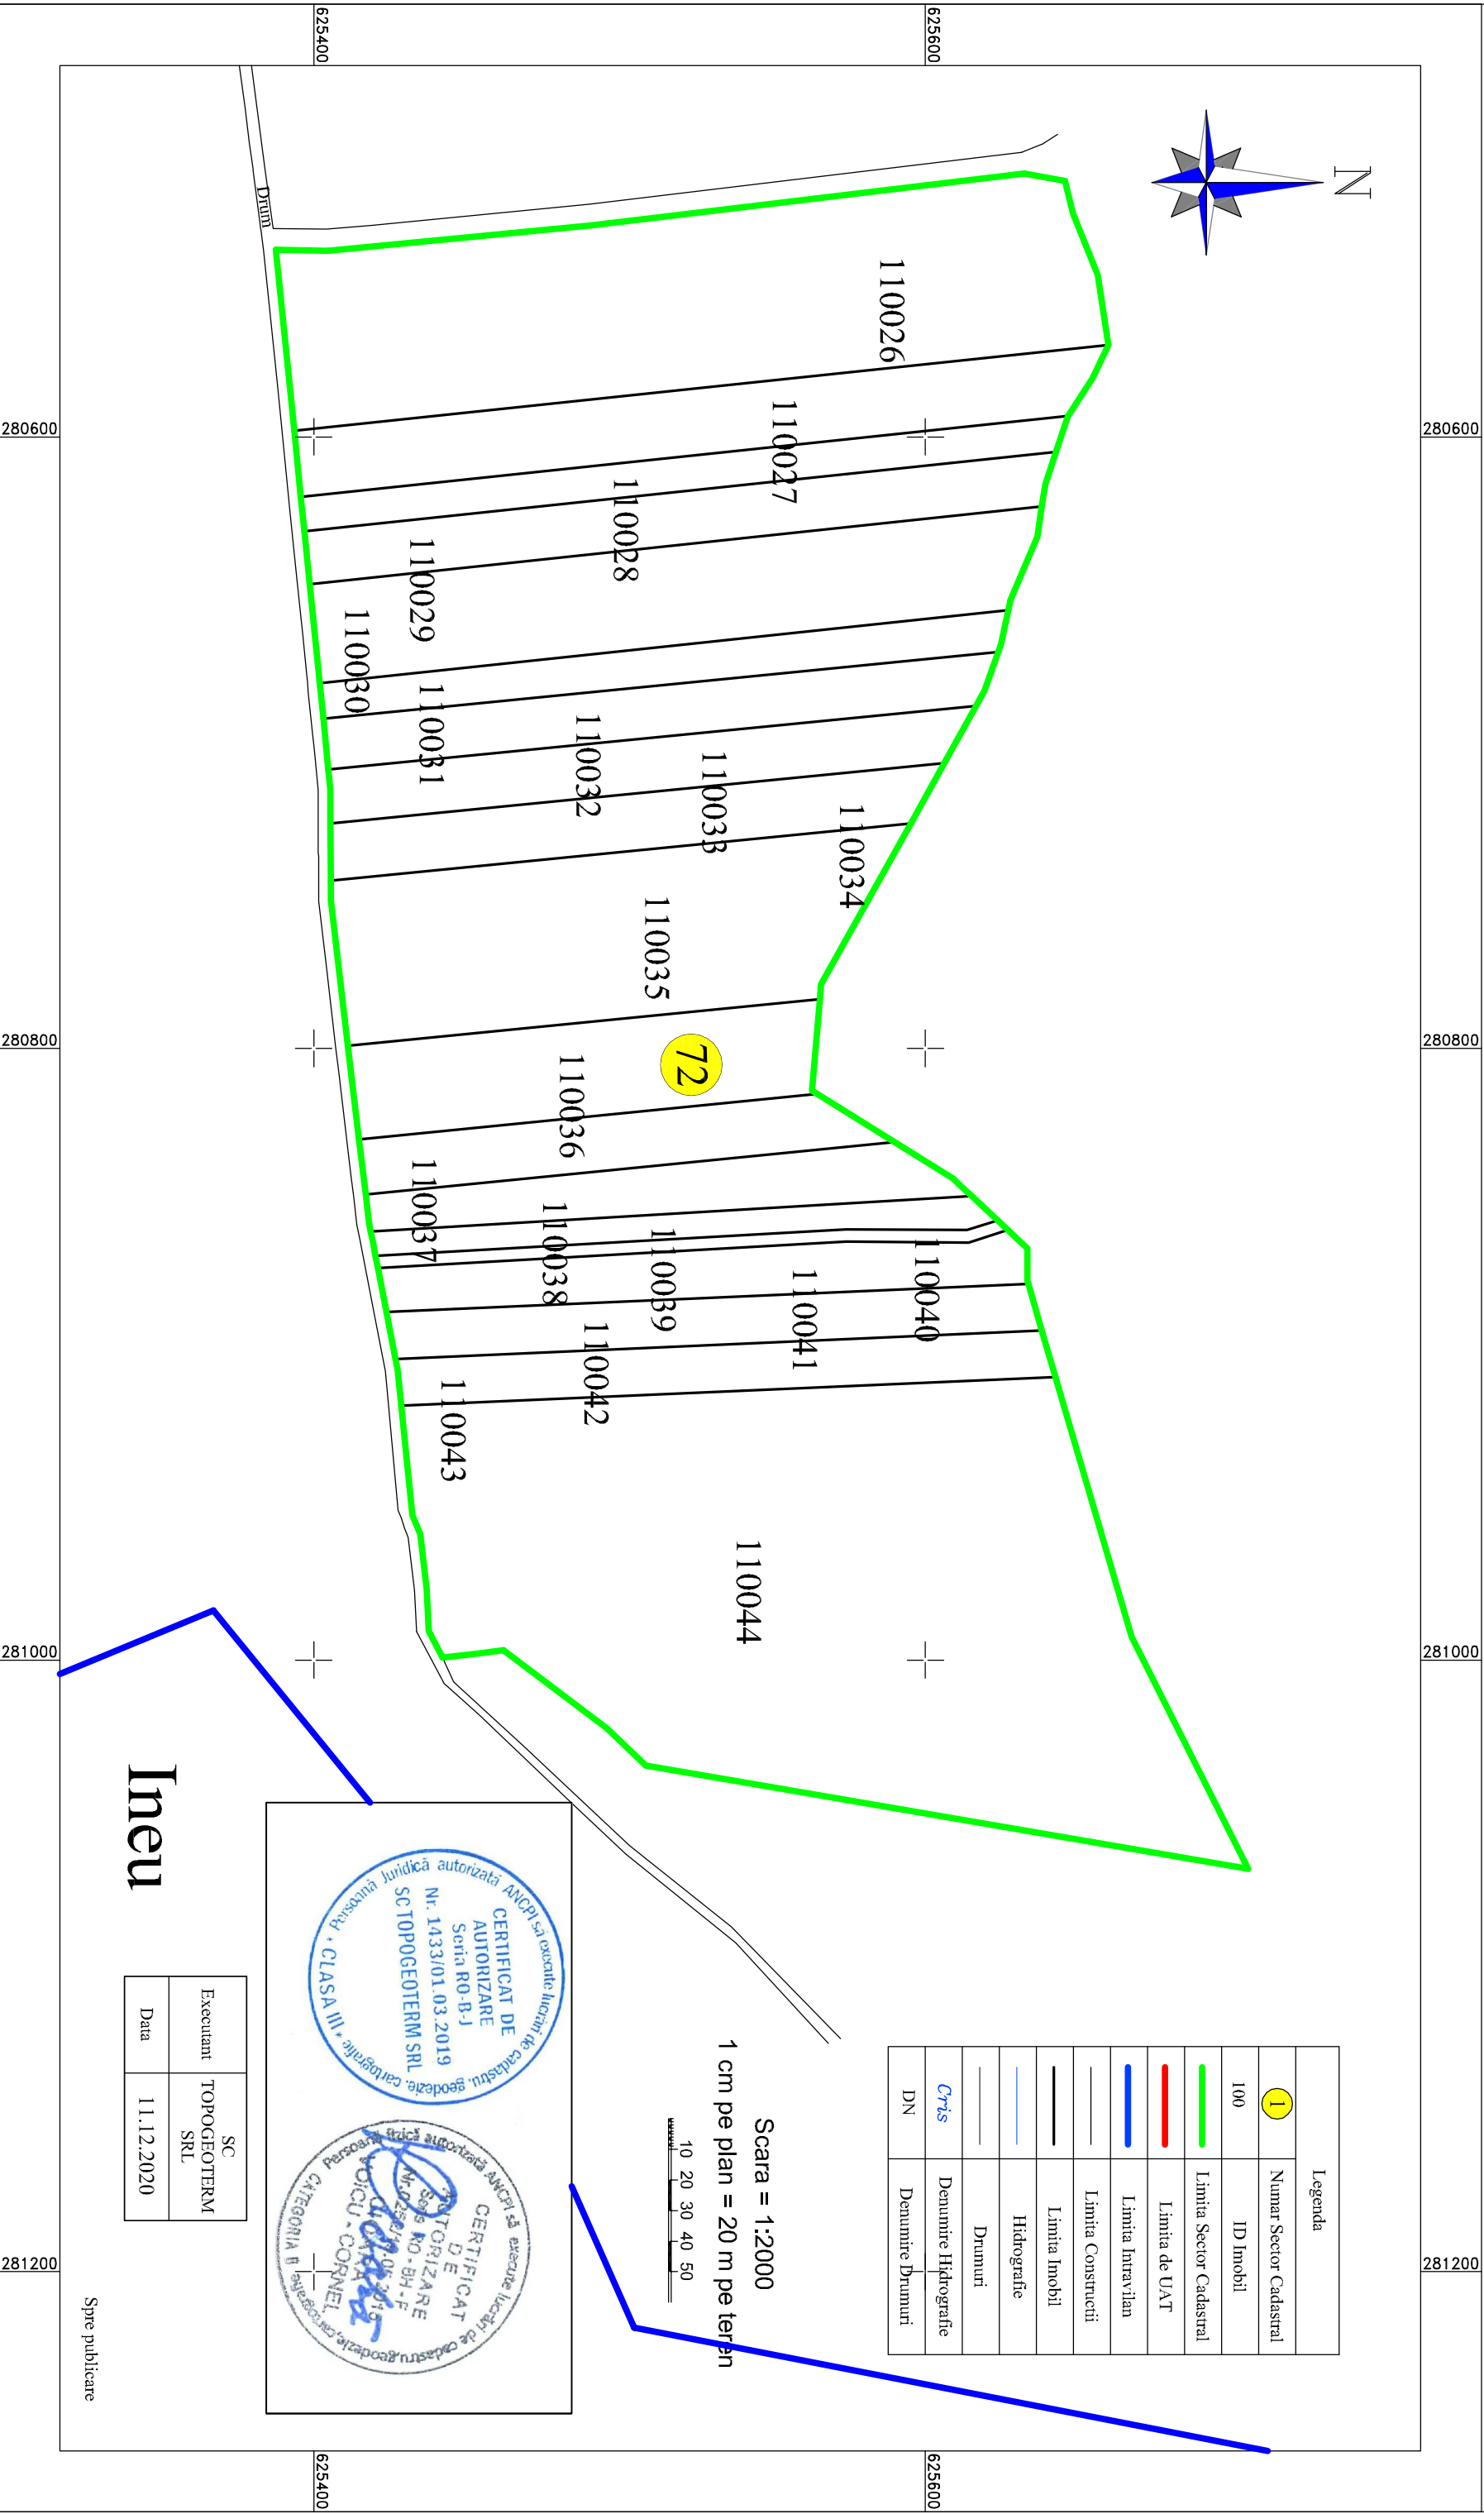


PLAN CADASTRAL


UAT INEU, JUDEȚUL BIHOR, Sector Cadastral Nr. 72

SCARA 1:2000

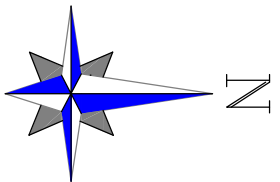

Legenda	
1	Numar Sector Cadastral
100	ID Imobil
—	Limita Sector Cadastral
—	Limita de UAT
—	Limita Intravilan
—	Limita Constructii
—	Limita Imobil
—	Hidrografie
—	Drumuri
—	Denumire Hidrografie
DN	Denumire Drumuri

Scara = 1:2000
 1 cm pe plan = 20 m pe teren

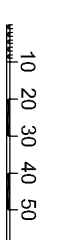

CERTIFICAT DE
 AUTORIZARE
 Seria RO-B-J
 SC TOPOGEOTERM SRL

CERTIFICAT DE
 AUTORIZARE
 Seria RO-BH-FE
 OICU - CORNEL

Executant	SC TOPOGEOTERM SRL
Data	11.12.2020

Ineu

Spre publicare