
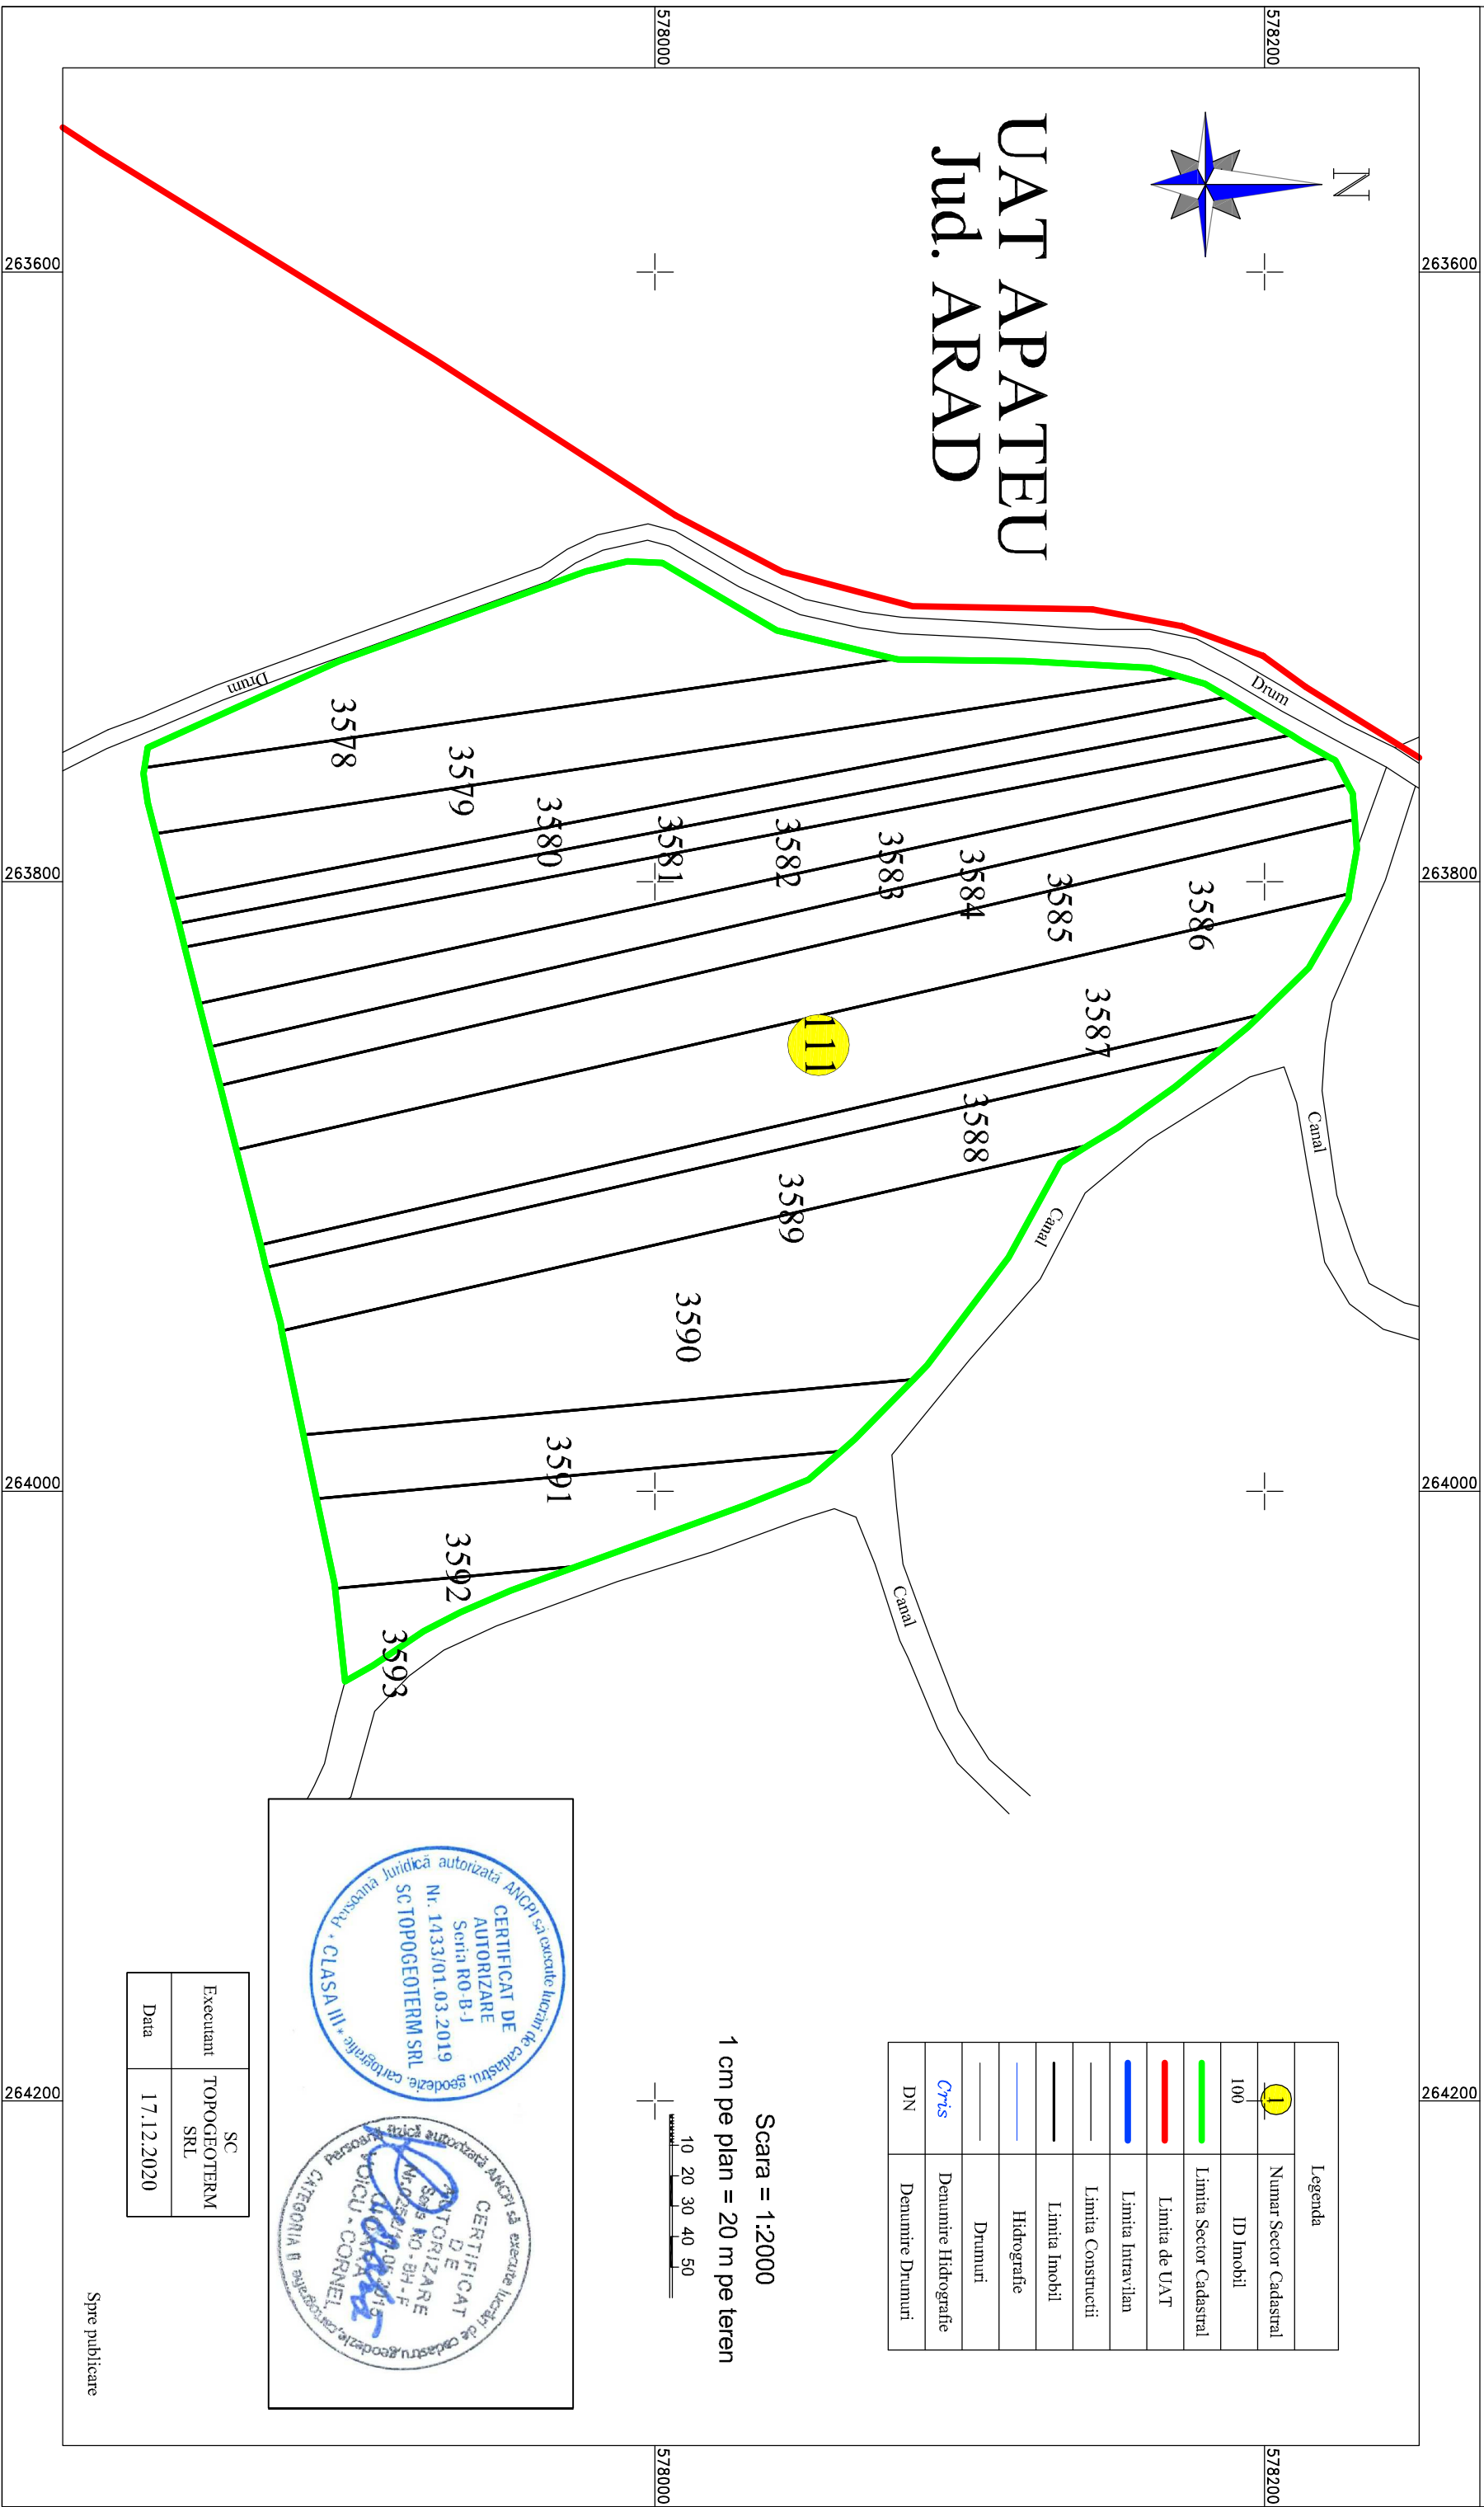


PLAN CADASTRAL

UAT OLCEA, JUDEȚUL BIHOR, Sector Cadastral Nr. 111

SCARA 1:2000

UAT APATEU
Jud. ARAD

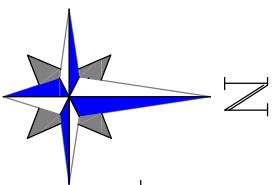

Legenda	
1	Numar Sector Cadastral
100	ID Imobil
—	Limita Sector Cadastral
—	Limita de UAT
—	Limita Intravilan
—	Limita Constructii
—	Limita Imobil
—	Hidrografie
—	Drumuri
—	Denumire Hidrografie
DN	Denumire Drumuri

Scara = 1:2000
1 cm pe plan = 20 m pe teren



CERTIFICAT DE AUTORIZARE
Seria RO-B-1
Nr. 1433/01.03.2019
SC TOPOGEOTERM SRL
cartografie - CLASA III

CERTIFICAT DE AUTORIZARE
Seria RO-BH-FE
Nr. 0252/05.05.2019
SC TOPOGEOTERM SRL
CATEGORIA II

Executant	SC TOPOGEOTERM SRL
Data	17.12.2020

Spre publicare