
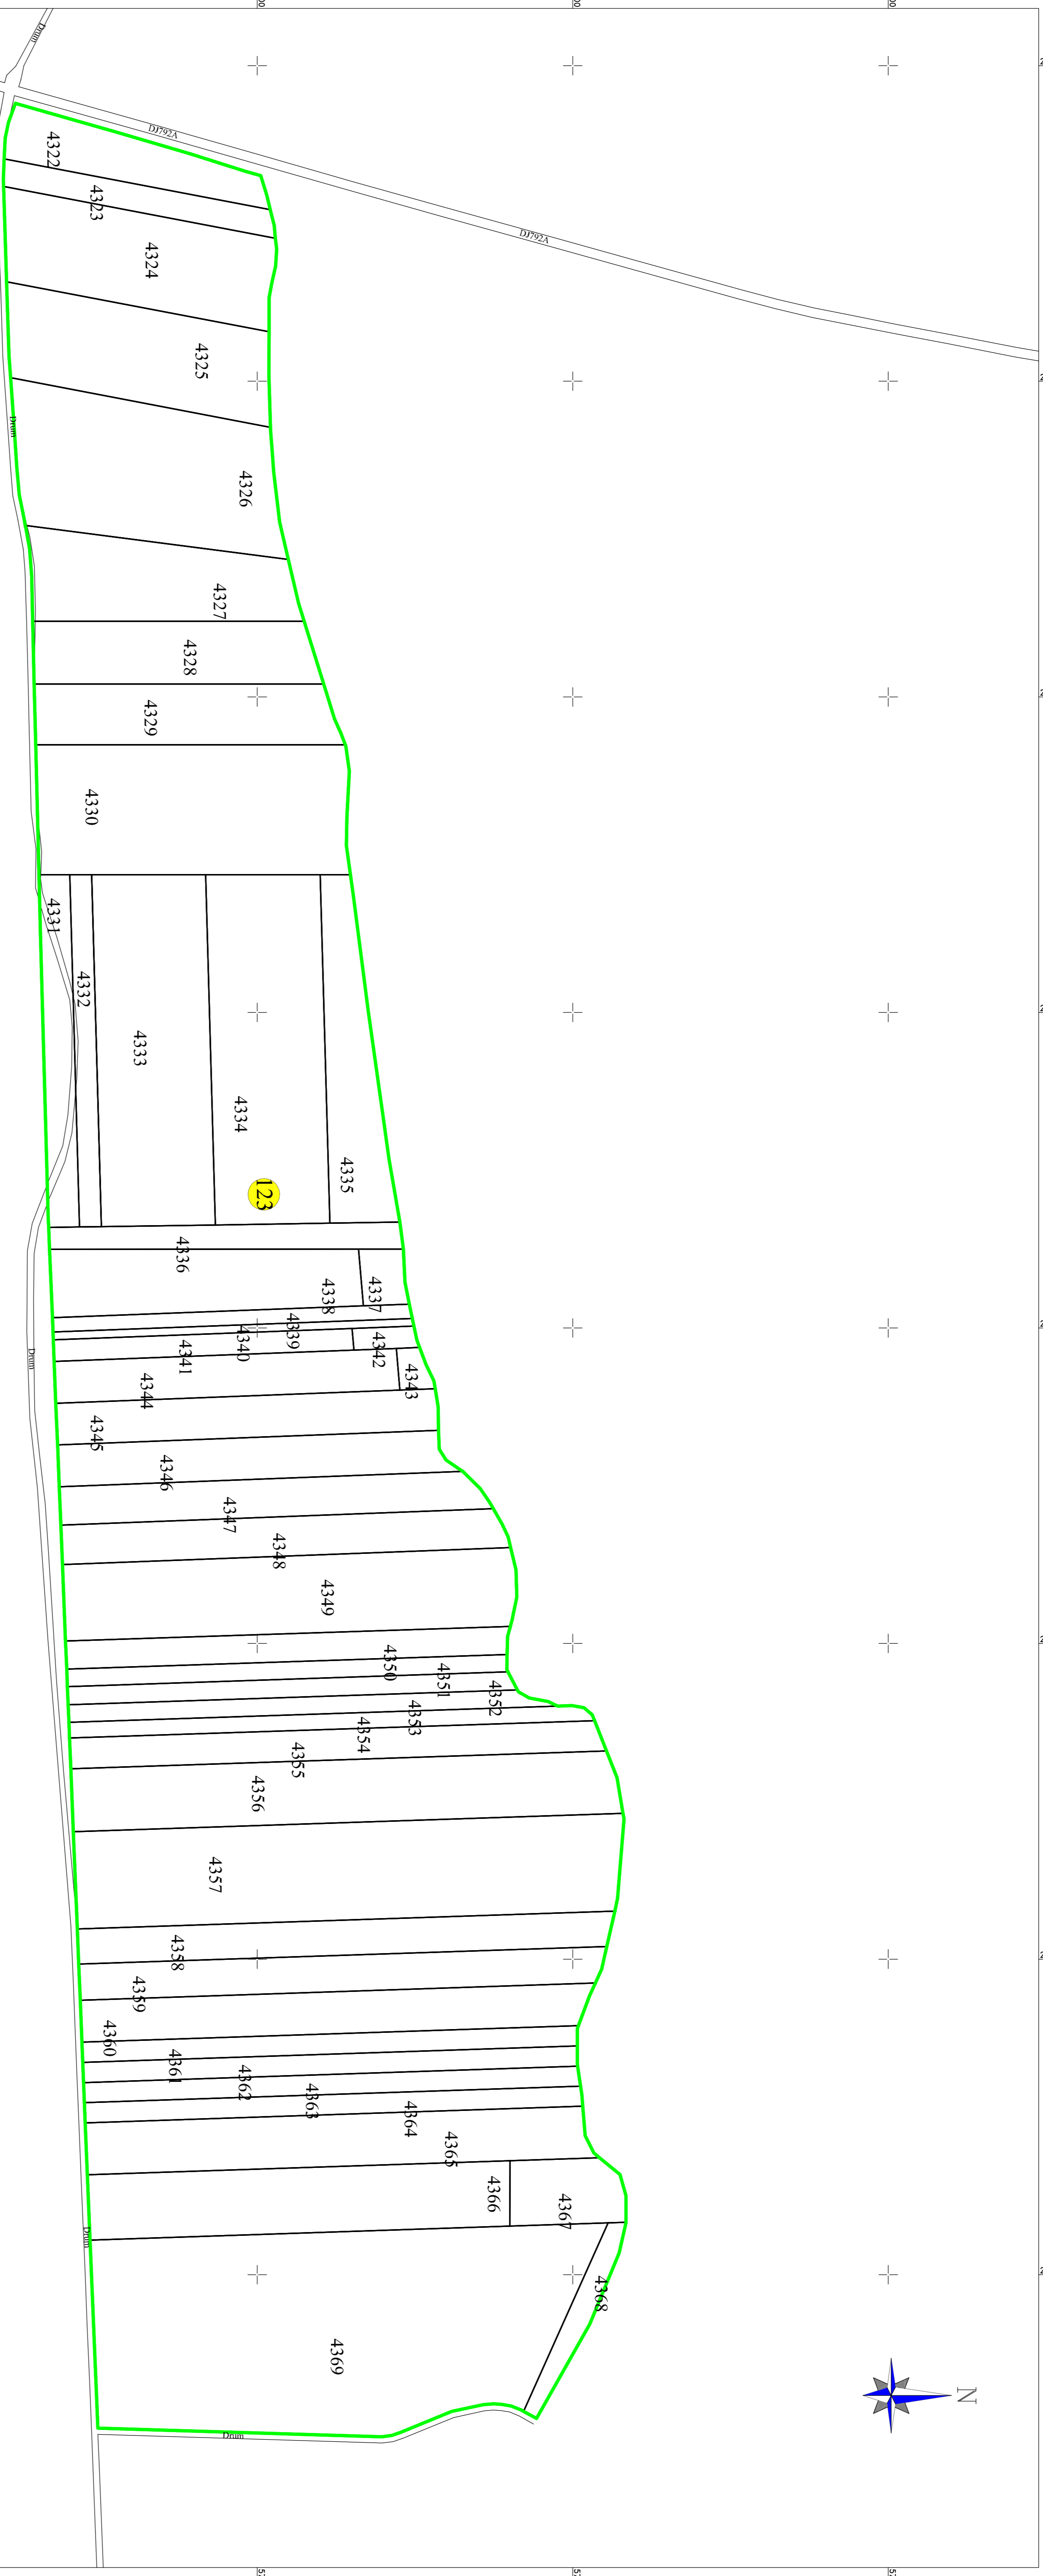


PLAN CADASTRAL

UAT OLCEA, JUDEȚUL BIHOR, Sector Cadastral Nr. 123

SCARA 1:2000

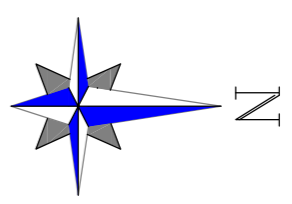

Legenda	
1	Numar Sector Cadastral
I-00	ID Imobil
	Limita Sector Cadastral
	Limita de UAT
	Limita Imobil
	Limita Constructii
	Limita Imobil
	hidrografic
	Drumuri
	Denumire Hidrografic
	Denumire Drumuri

Scara = 1:2000
 1 cm pe plan = 20 m pe teren
 10 20 30 40 50

CERTIFICAT DE
 REGISTRARE
 Sector Nr. 123
 Nr. 133301.03.2019
 SC TOPOGRAFIEI SRL
 Cluj-Napoca

CERTIFICAT DE
 REGISTRARE
 Sector Nr. 123
 Nr. 133301.03.2019
 SC TOPOGRAFIEI SRL
 Cluj-Napoca

Executant	SC TOPOGRAFIEI SRL
Data	17.11.2020