


PLAN CADASTRAL

UAT OLCEA, JUDEȚUL BIHOR, Sector Cadastral Nr. 130

SCARA 1:2000

UAT APATEU
Jud. ARAD

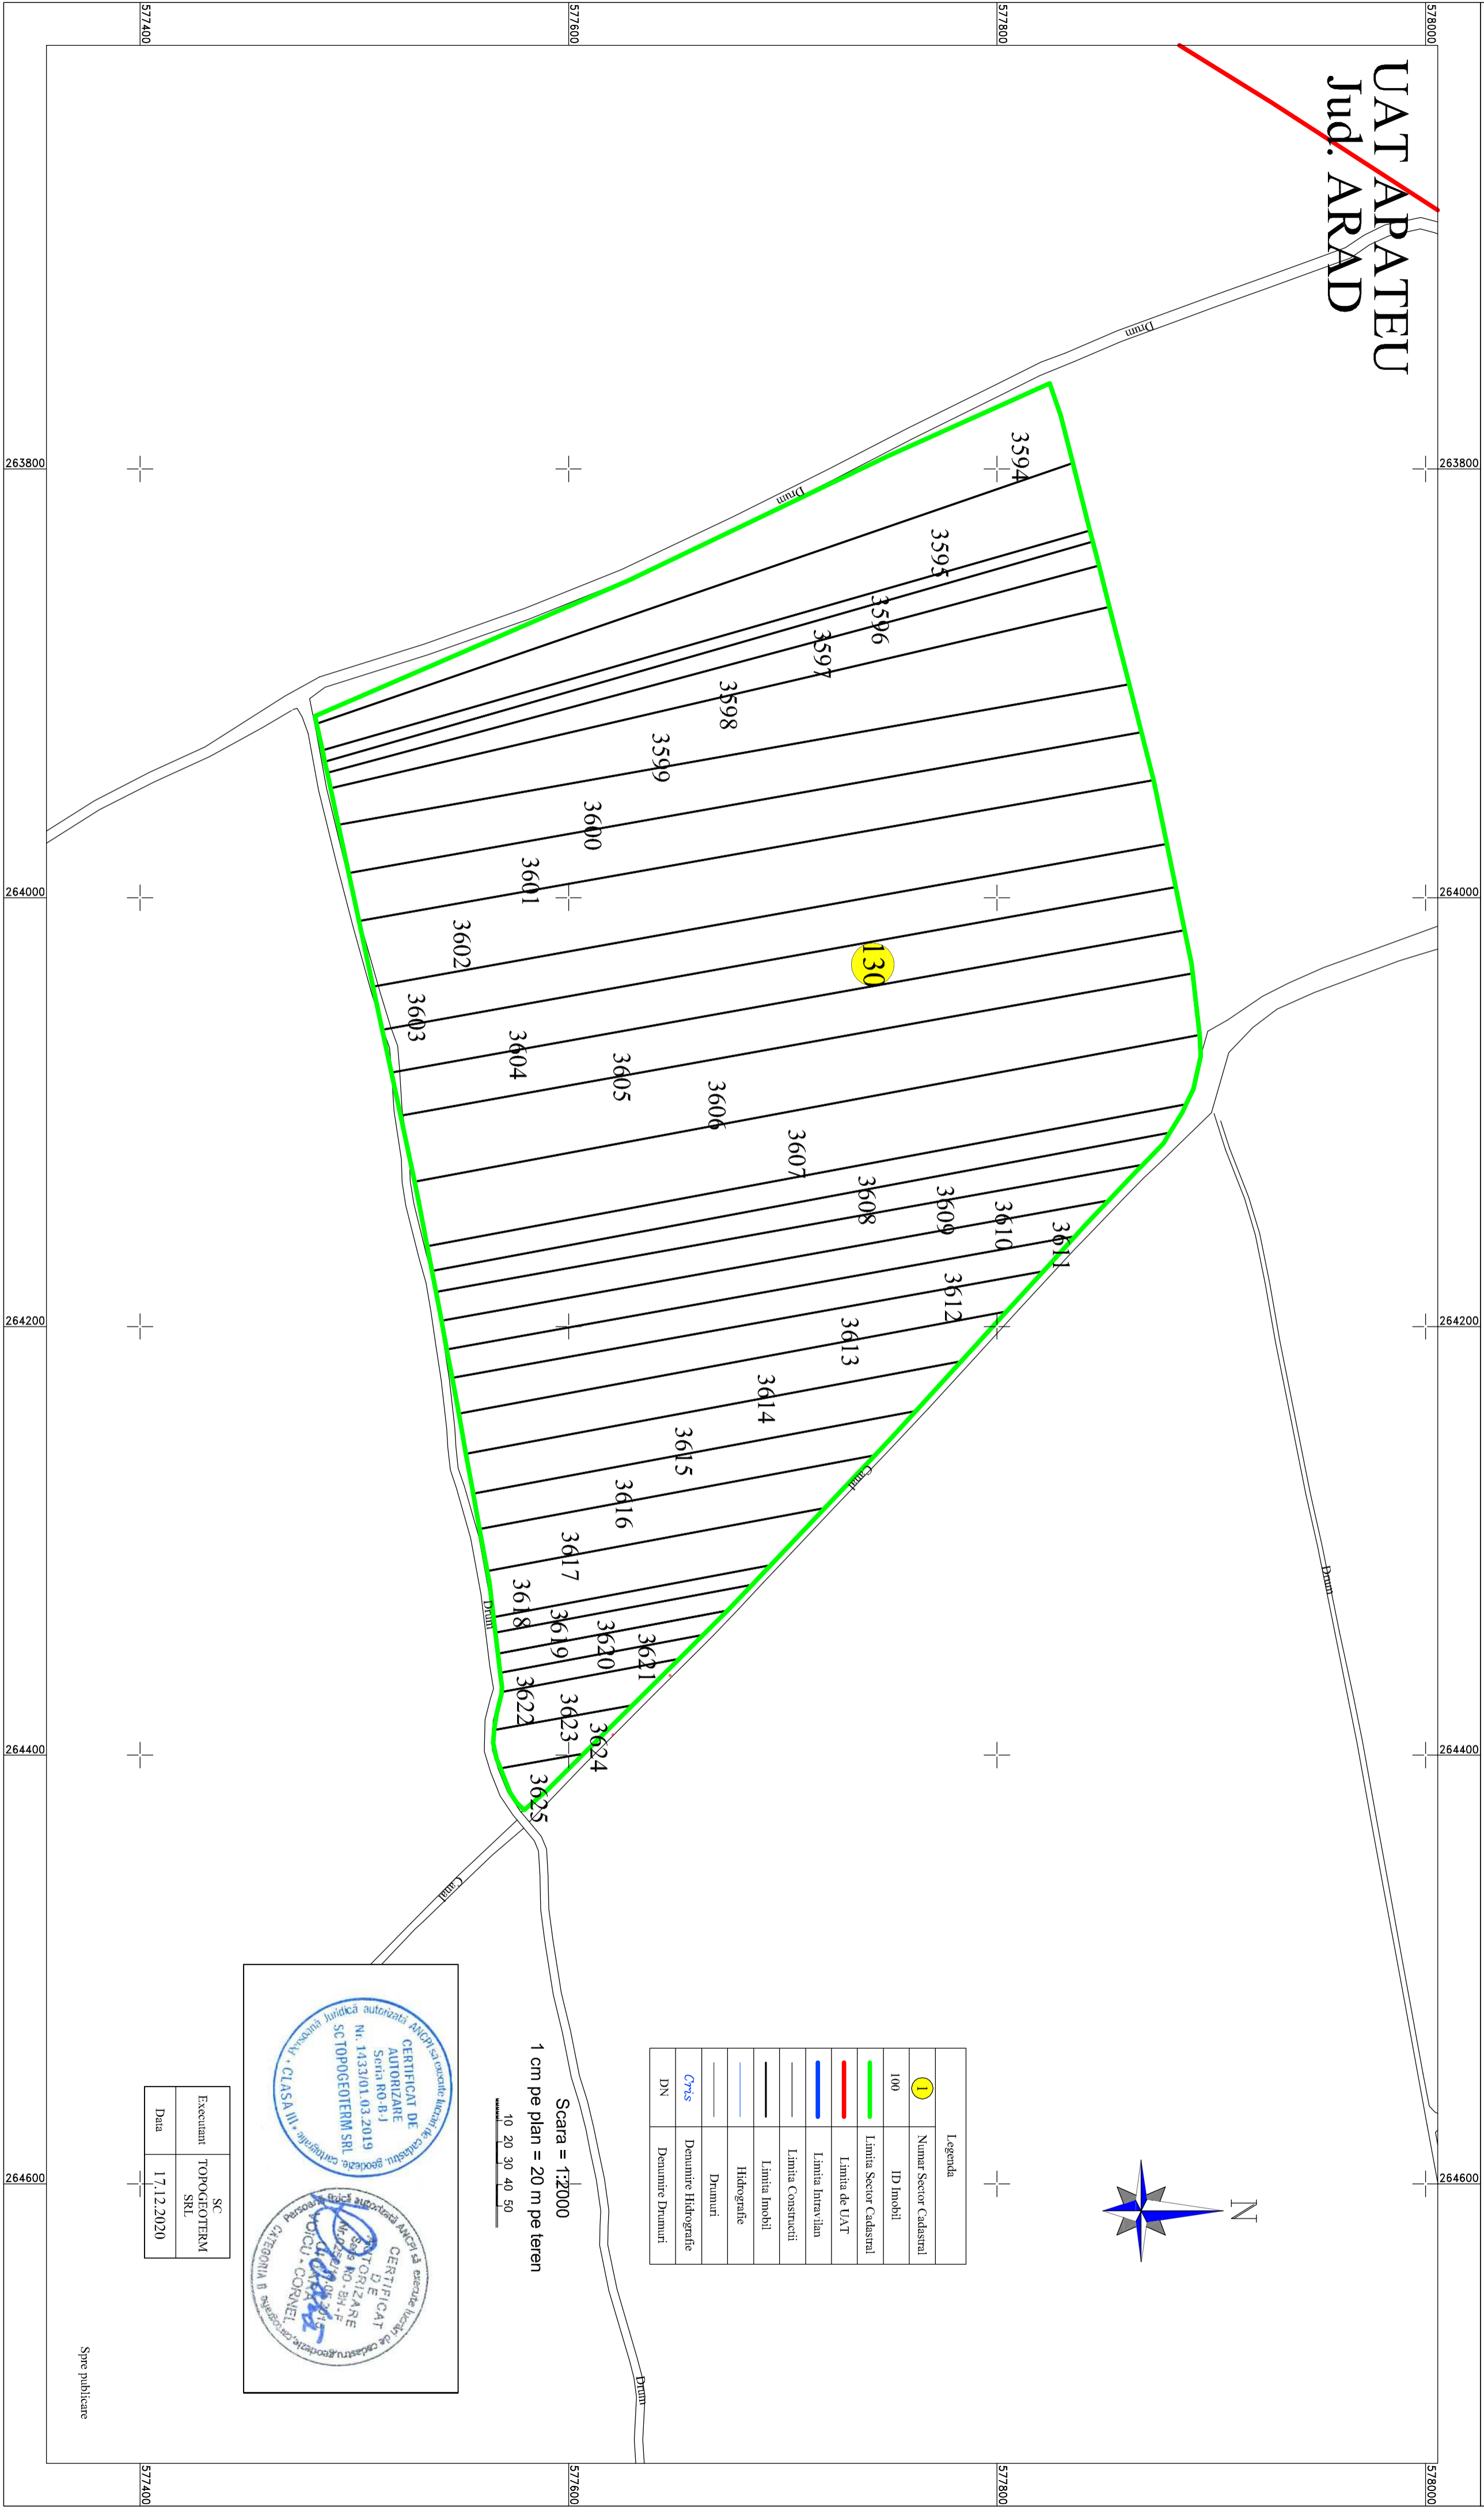

| Legenda | |
|----------------|-------------------------|
| ① | Numar Sector Cadastral |
| 100 | ID Imobil |
| — (green) | Limita Sector Cadastral |
| — (red) | Limita de UAT |
| — (blue) | Limita Intravilan |
| — (black) | Limita Construcții |
| — (grey) | Limita Imobil |
| — (light blue) | Hidrografie |
| — (dotted) | Drumuri |
| — (dashed) | Dezumițe Hidrografie |
| — (dotted) | DN |
| — (dotted) | Dezumițe Drumuri |

Scara = 1:2000
1 cm pe plan = 20 m pe teren



| Executant | SC |
|-----------------|-----------------|
| TOPOGEOTERM SRL | TOPOGEOTERM SRL |
| Data | 17.12.2020 |

Spre publicare