
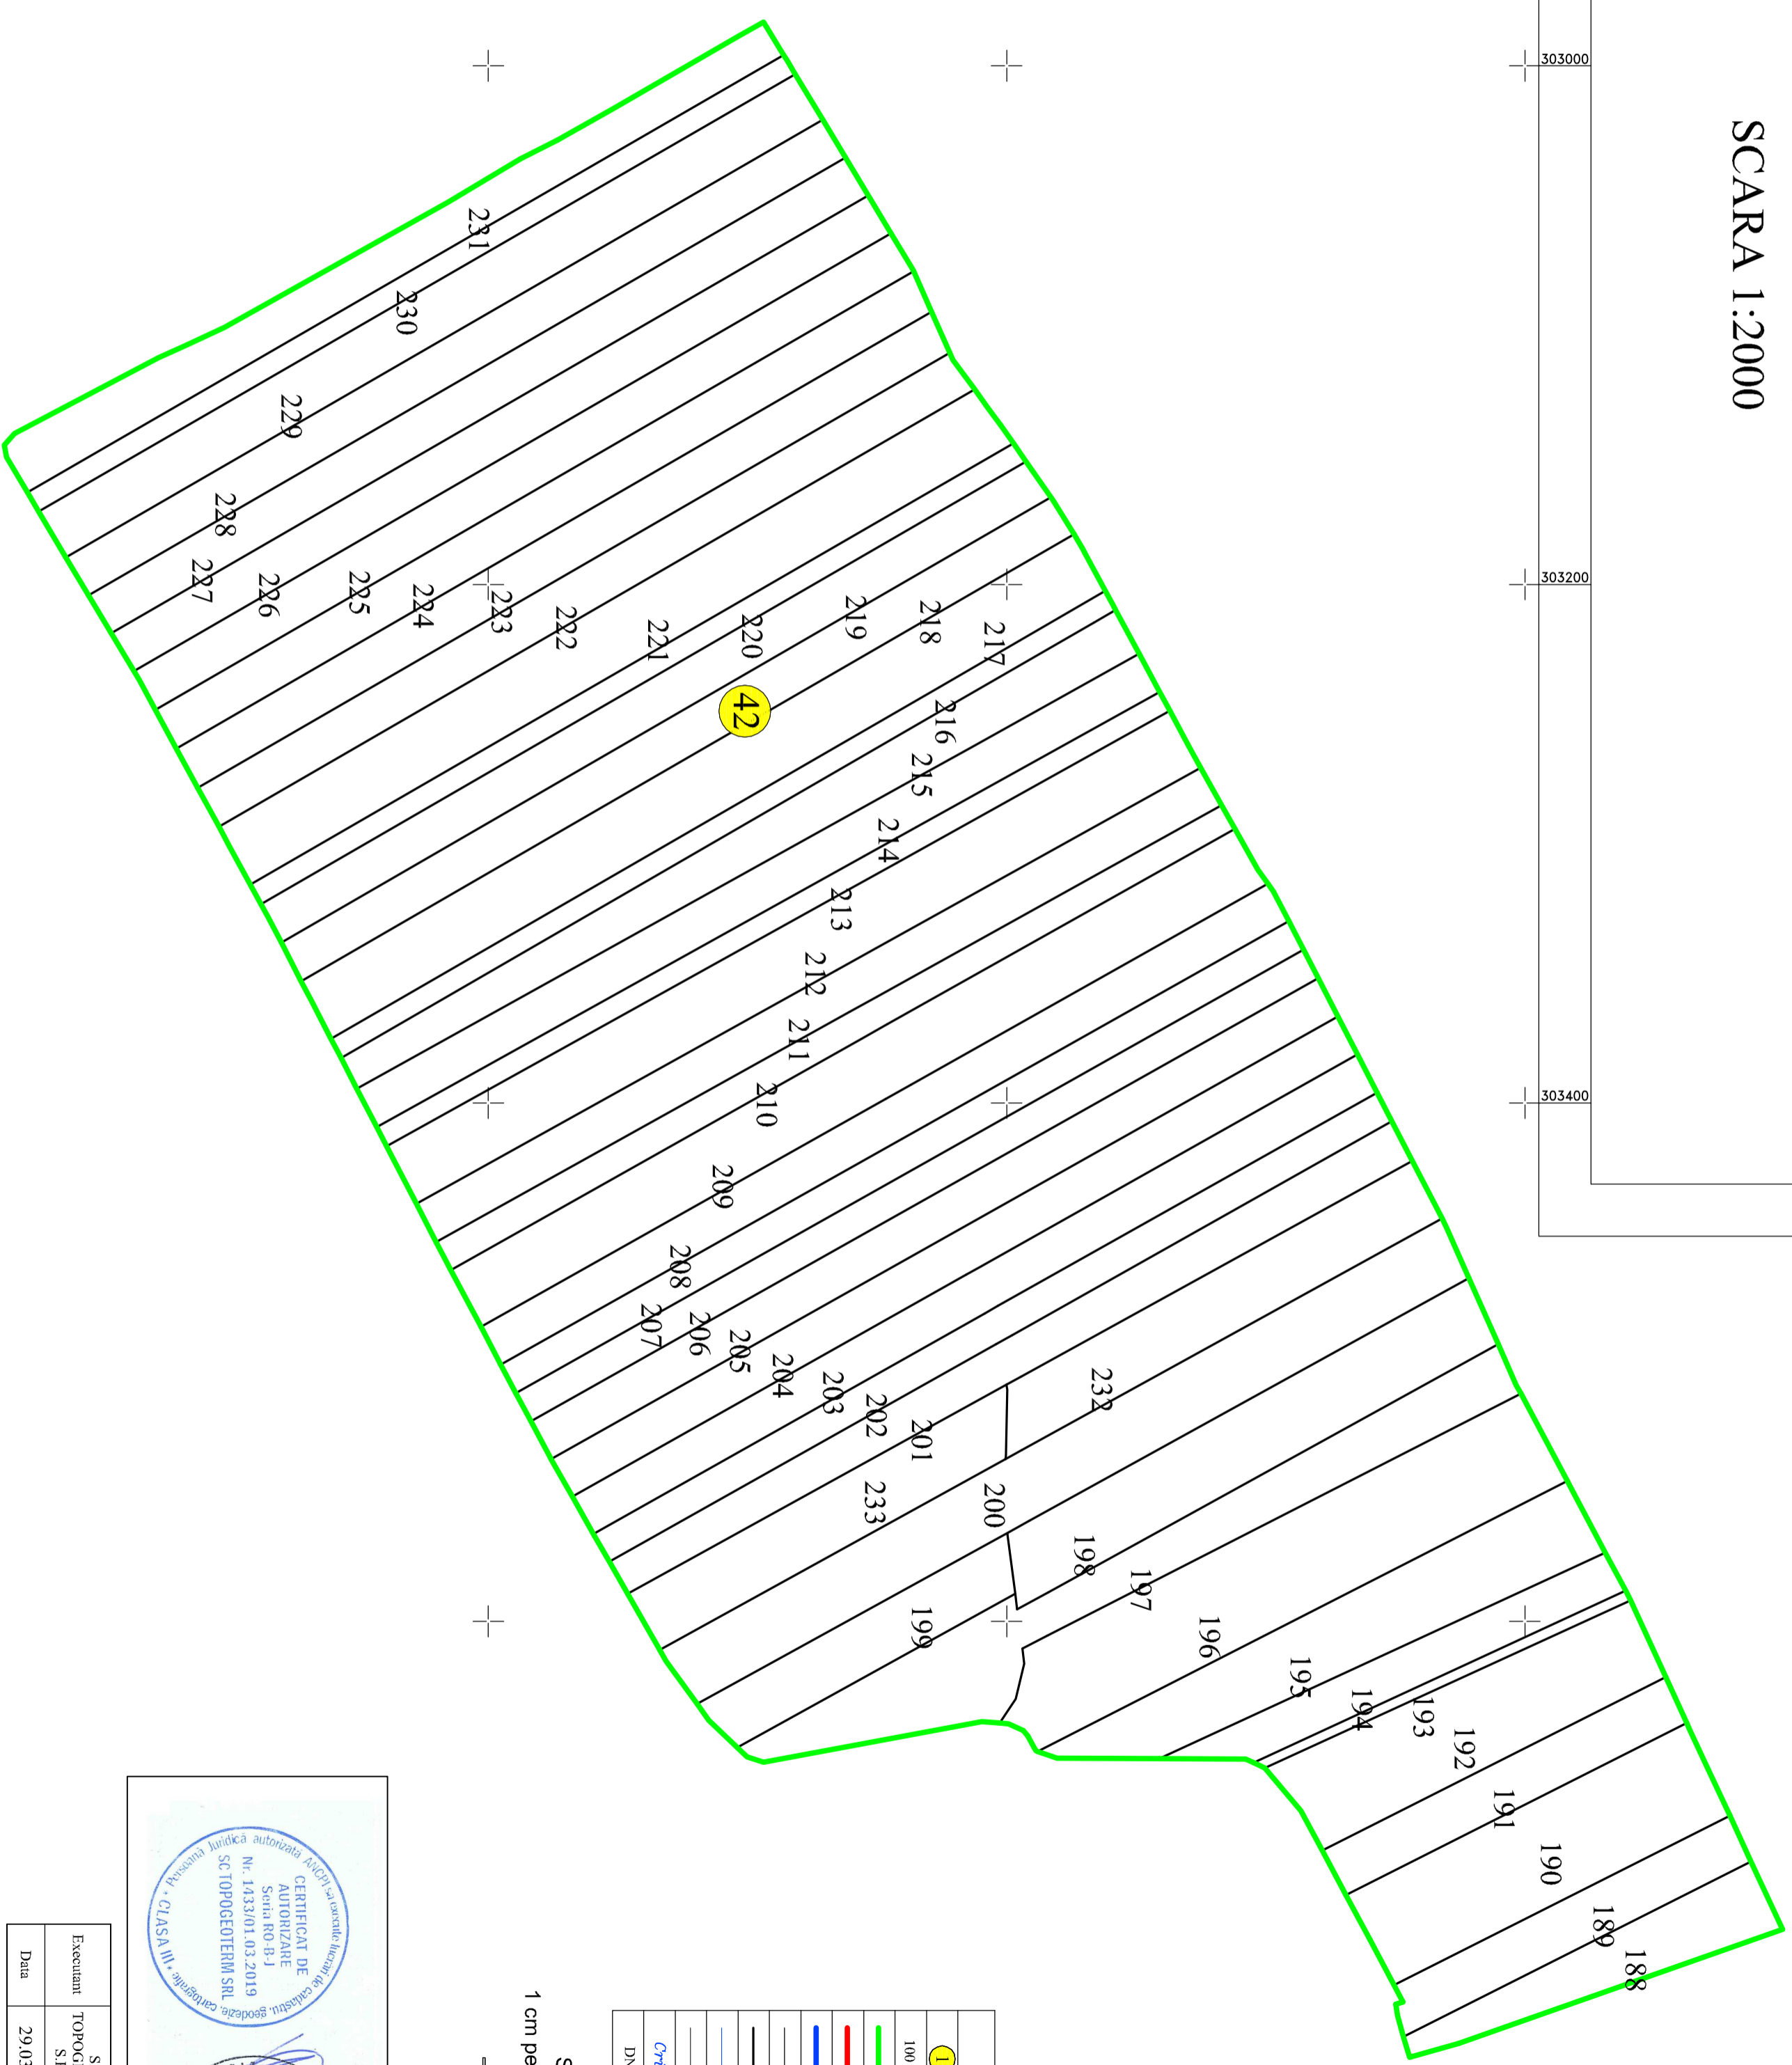


PLAN CADASTRAL

UAT POPESTI, JUDEȚUL BIHOR, Sector Cadastral Nr. 42

SCARA 1:2000

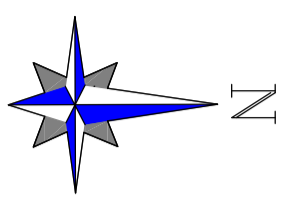

Legenda

①	Numar Sector Cadastral
100	ID Imobil
— (green)	Limita Sector Cadastral
— (red)	Limita de UAT
— (blue)	Limita Intravilan
— (black)	Limita Constructii
— (grey)	Limita Imobil
— (dashed)	Hidrografie
— (dotted)	Drumuri
— (dashed)	Denumire Hidrografie
— (dotted)	Denumire Drumuri
DN	DN

Scara = 1:2000
 1 cm pe plan = 20 m pe teren

CERTIFICAT DE AUTORIZARE
 Nr. 1433/01.03.2019
 SC TOPOGEOIERM SRL

CERTIFICAT DE AUTORIZARE
 Nr. 252/19.05.2015
 MOCIU - CORNEL

Executant	S.C. TOPOGEOIERM S.R.L.
Data	29.03.2019

Copie spre publicare