


# PLAN CADASTRAL

UAT: Rosiori, judetul: BIHOR, Sect. cad. 47, plansa 1  
Scara 1:2000  
Sistem de proiectie: stereografic 1970  
Spre Publicare

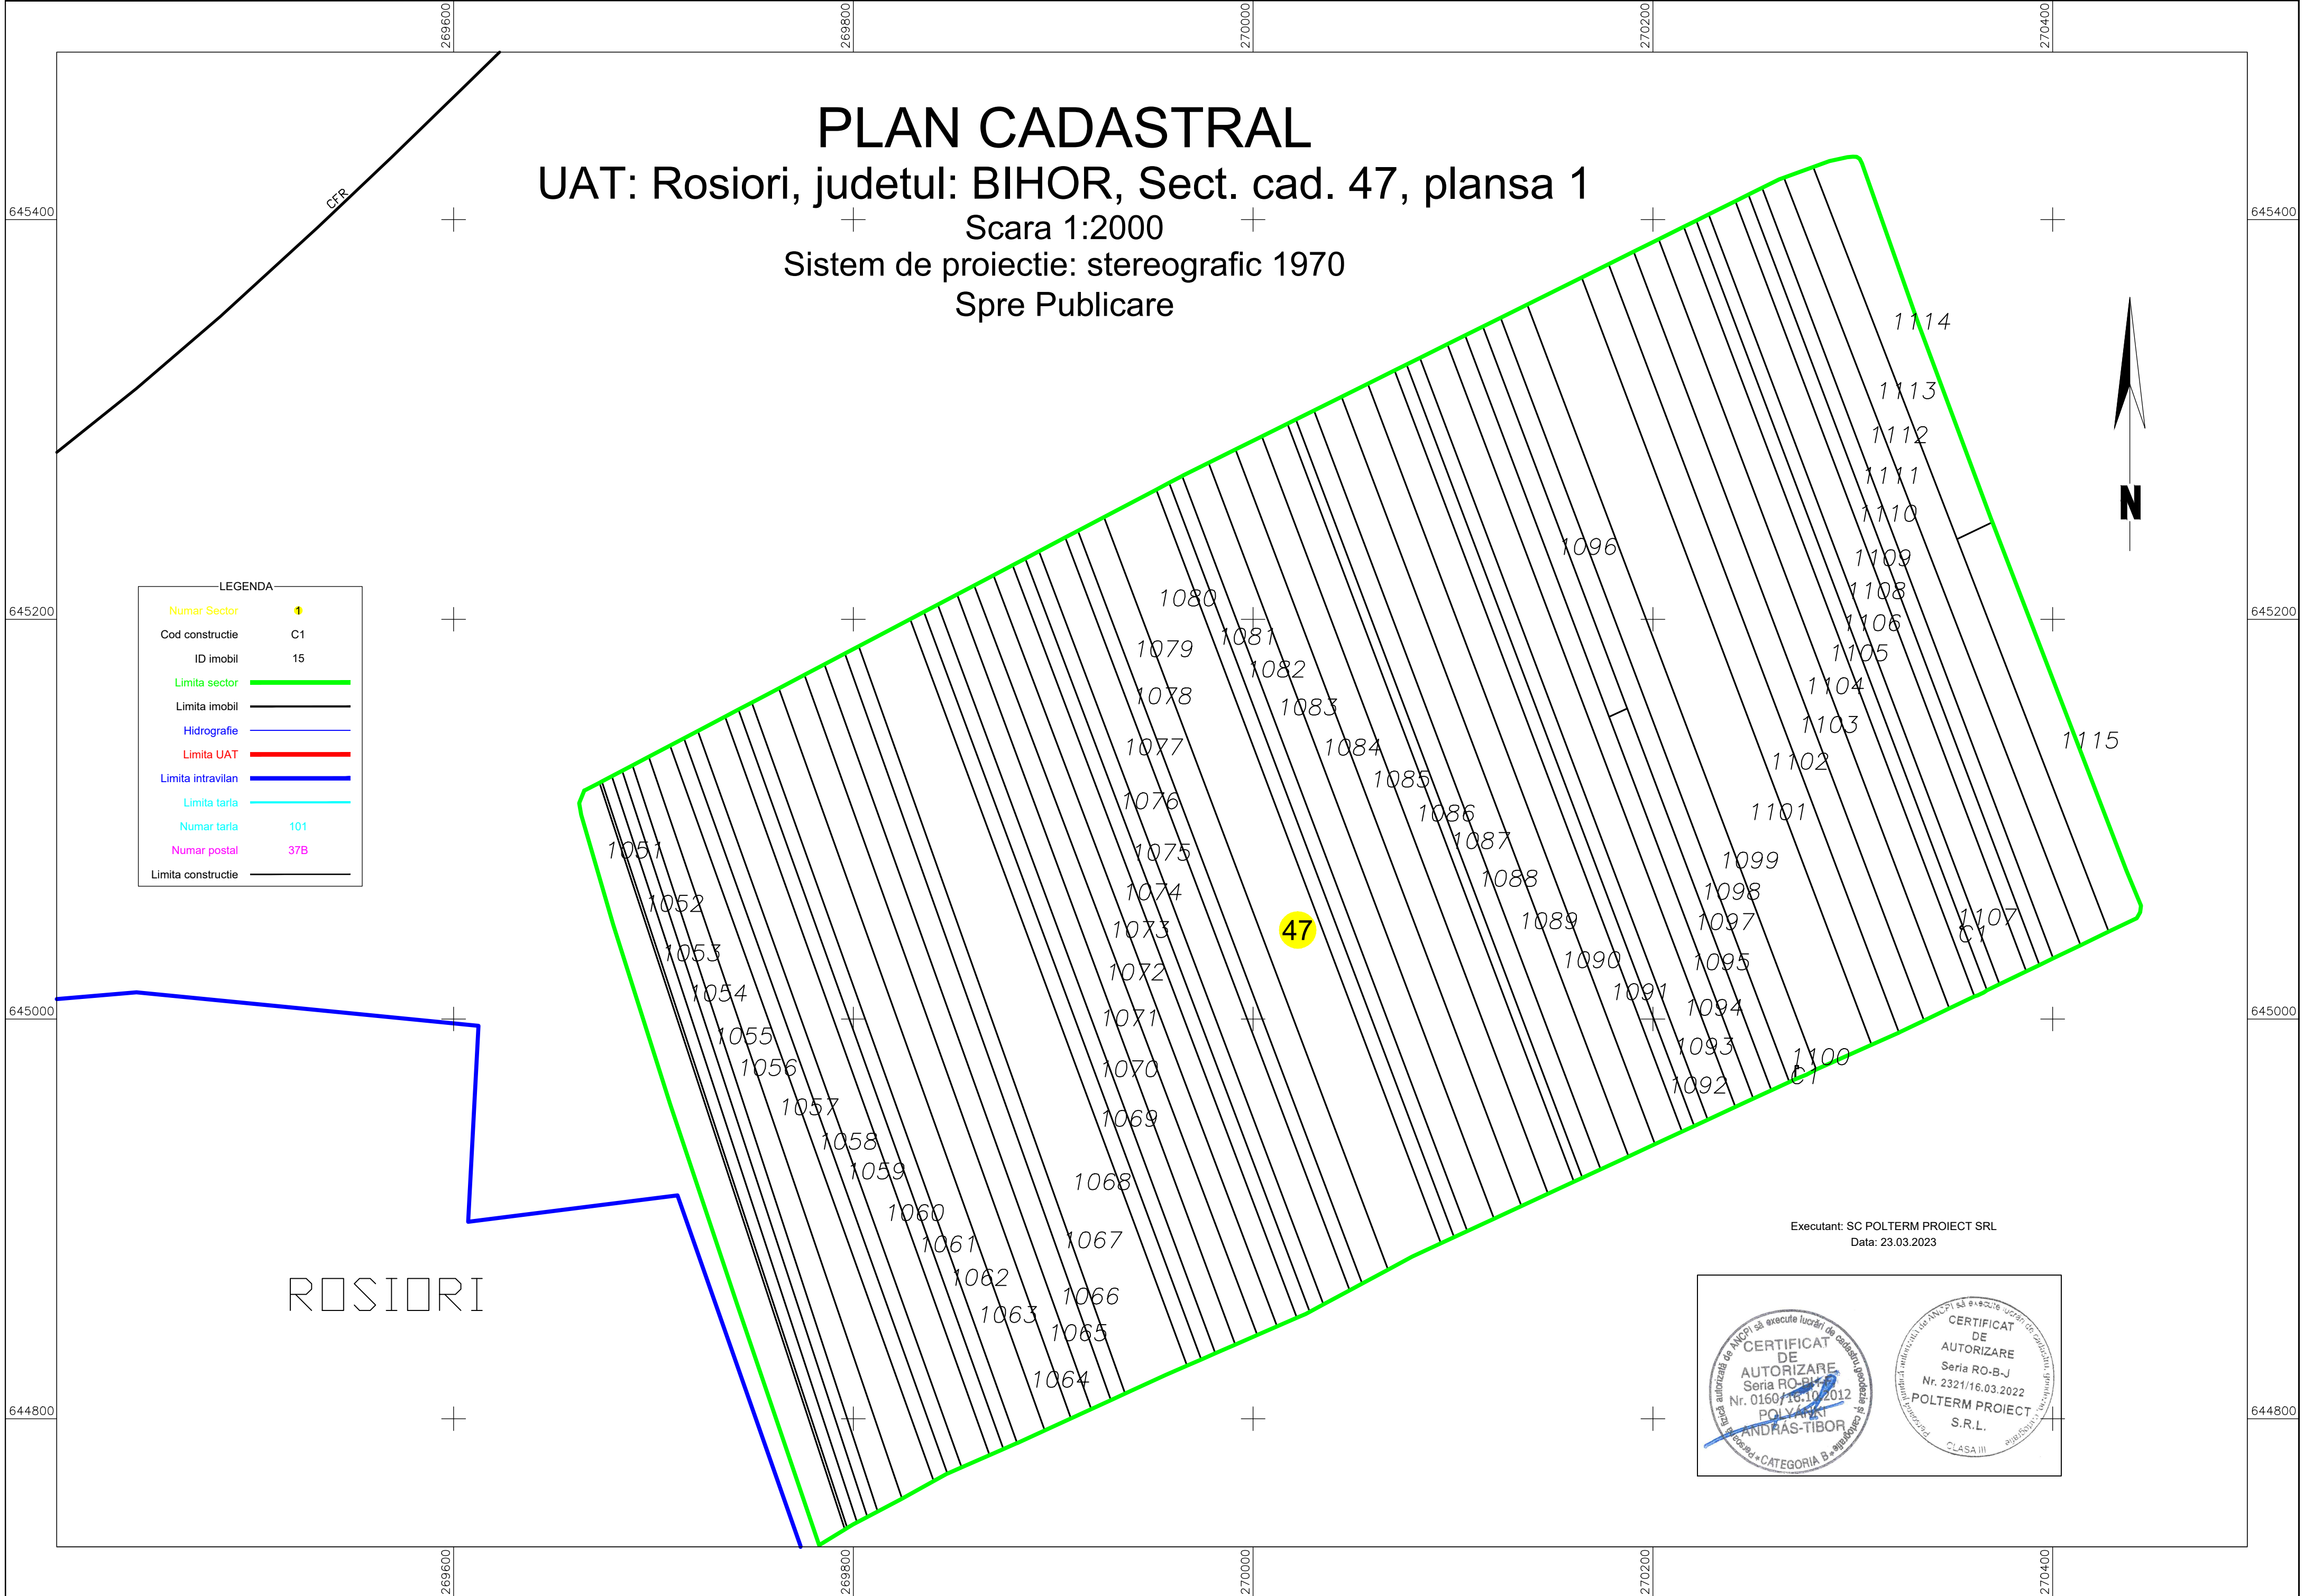

LEGENDA

Numar Sector	47
Cod constructie	C1
ID imobil	15
Limita sector	[Green line]
Limita imobil	[Black line]
Hidrografie	[Blue line]
Limita UAT	[Red line]
Limita intravilan	[Dark blue line]
Limita tarla	[Cyan line]
Numar tarla	101
Numar postal	37B
Limita constructie	[Black line]

ROSIORI

Executant: SC POLTERM PROIECT SRL  
Data: 23.03.2023

The block contains two circular professional seals. The left seal is for the 'CATEGORIA B' (Category B) cadastral office, signed by 'POLYAKI ANDRAS-TIBOR'. The right seal is a 'CERTIFICAT DE AUTORIZARE' (Authorization Certificate) for the company 'POLTERM PROIECT S.R.L.', Class III, with serial number 'RO-B-J' and number 'Nr. 2321/16.03.2022'. Both seals include the text 'Executa lucrari de cadastru' (Executes cadastral work).