


# PLAN CADASTRAL

UAT: Rosiori, judetul: BIHOR, Sect. cad. 5, plansa 1  
 Scara 1:2000  
 Sistem de proiectie: stereografic 1970  
 Spre Publicare



UAT DIOSIG

UAT DIOSIG

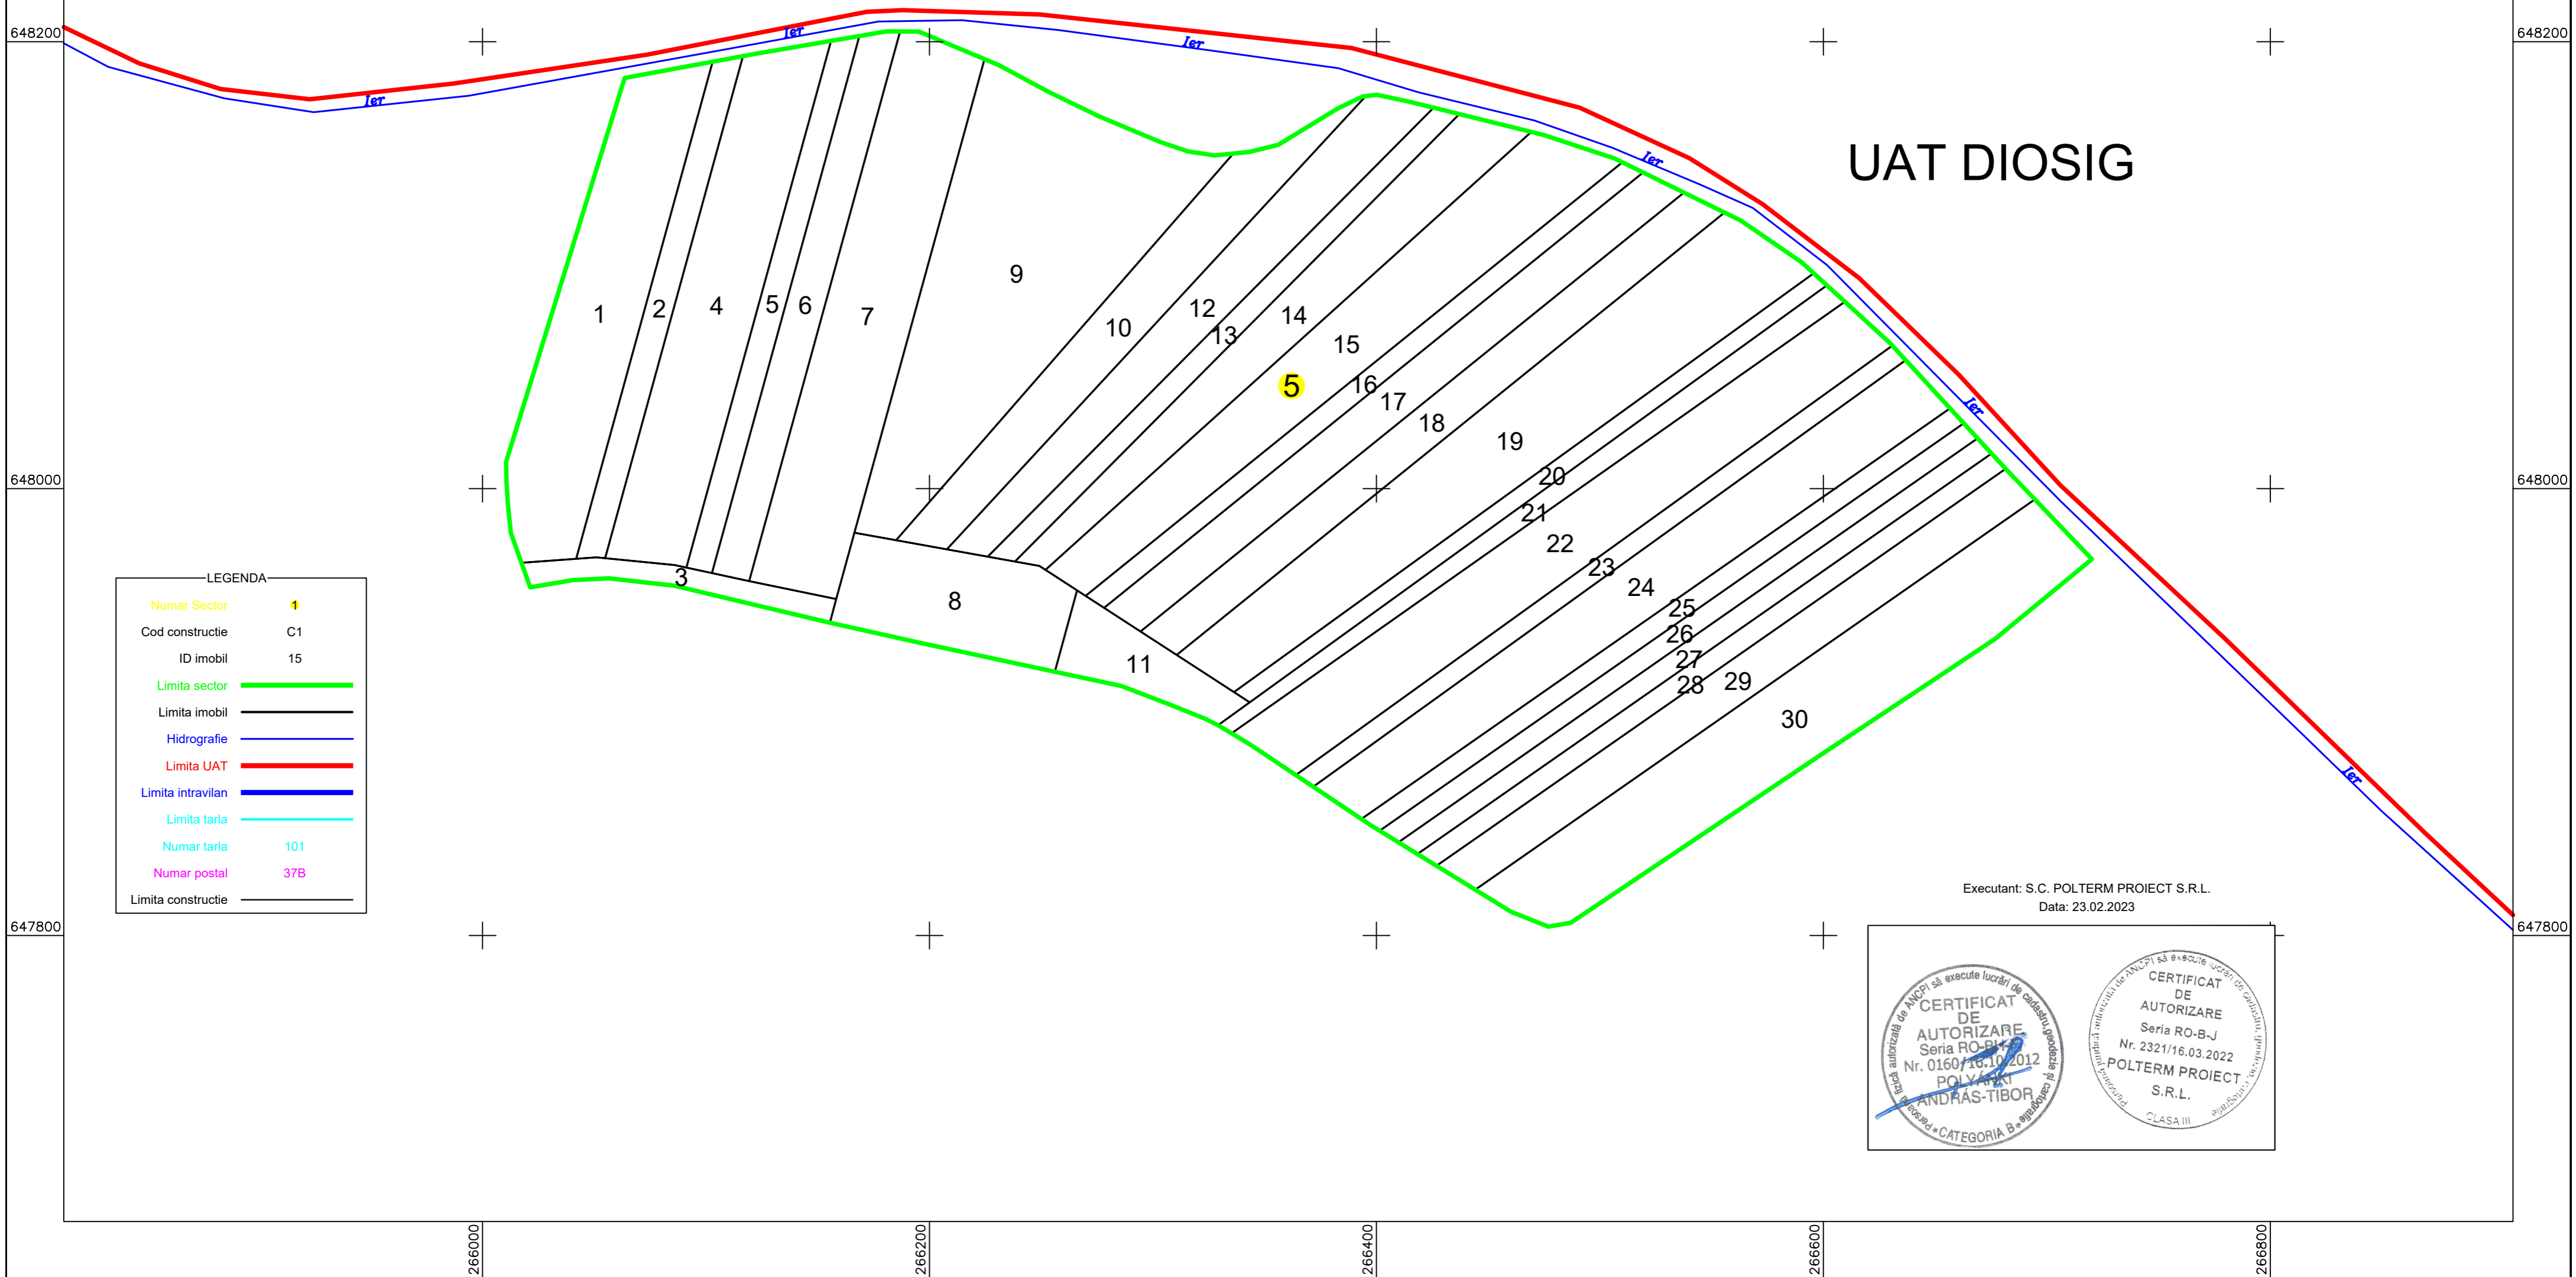

LEGENDA

Numar Sector	↑
Cod constructie	C1
ID imobil	15
Limita sector	— (green line)
Limita imobil	— (black line)
Hidrografie	— (blue line)
Limita UAT	— (red line)
Limita intravilan	— (blue line)
Limita tarla	— (cyan line)
Numar tarla	101
Numar postal	37B
Limita constructie	— (black line)

Executant: S.C. POLTERM PROIECT S.R.L.  
 Data: 23.02.2023

CERTIFICAT DE AUTORIZARE

Seria RO-B-J

Nr. 0160/16.10.2012

POLYMER

ANDRAS-TIBOR

CATEGORIA B

CERTIFICAT DE AUTORIZARE

Seria RO-B-J

Nr. 2321/16.03.2022

POLTERM PROIECT S.R.L.

CLASA III