

PLAN CADASTRAL

UAT: Rosiori, judetul: BIHOR, Sect. cad. 71, plansa 1

Scara 1:2000

Sistem de proiectie: stereografic 1970

Spre Publicare




ROSIORI

ROSIORI

LEGENDA

Numar Sector	1
Cod constructie	C1
ID imobil	15
Limita sector	
Limita imobil	
Hidrografie	
Limita UAT	
Limita intravilan	
Limita tarla	
Numar tarla	101
Numar postal	37B
Limita constructie	

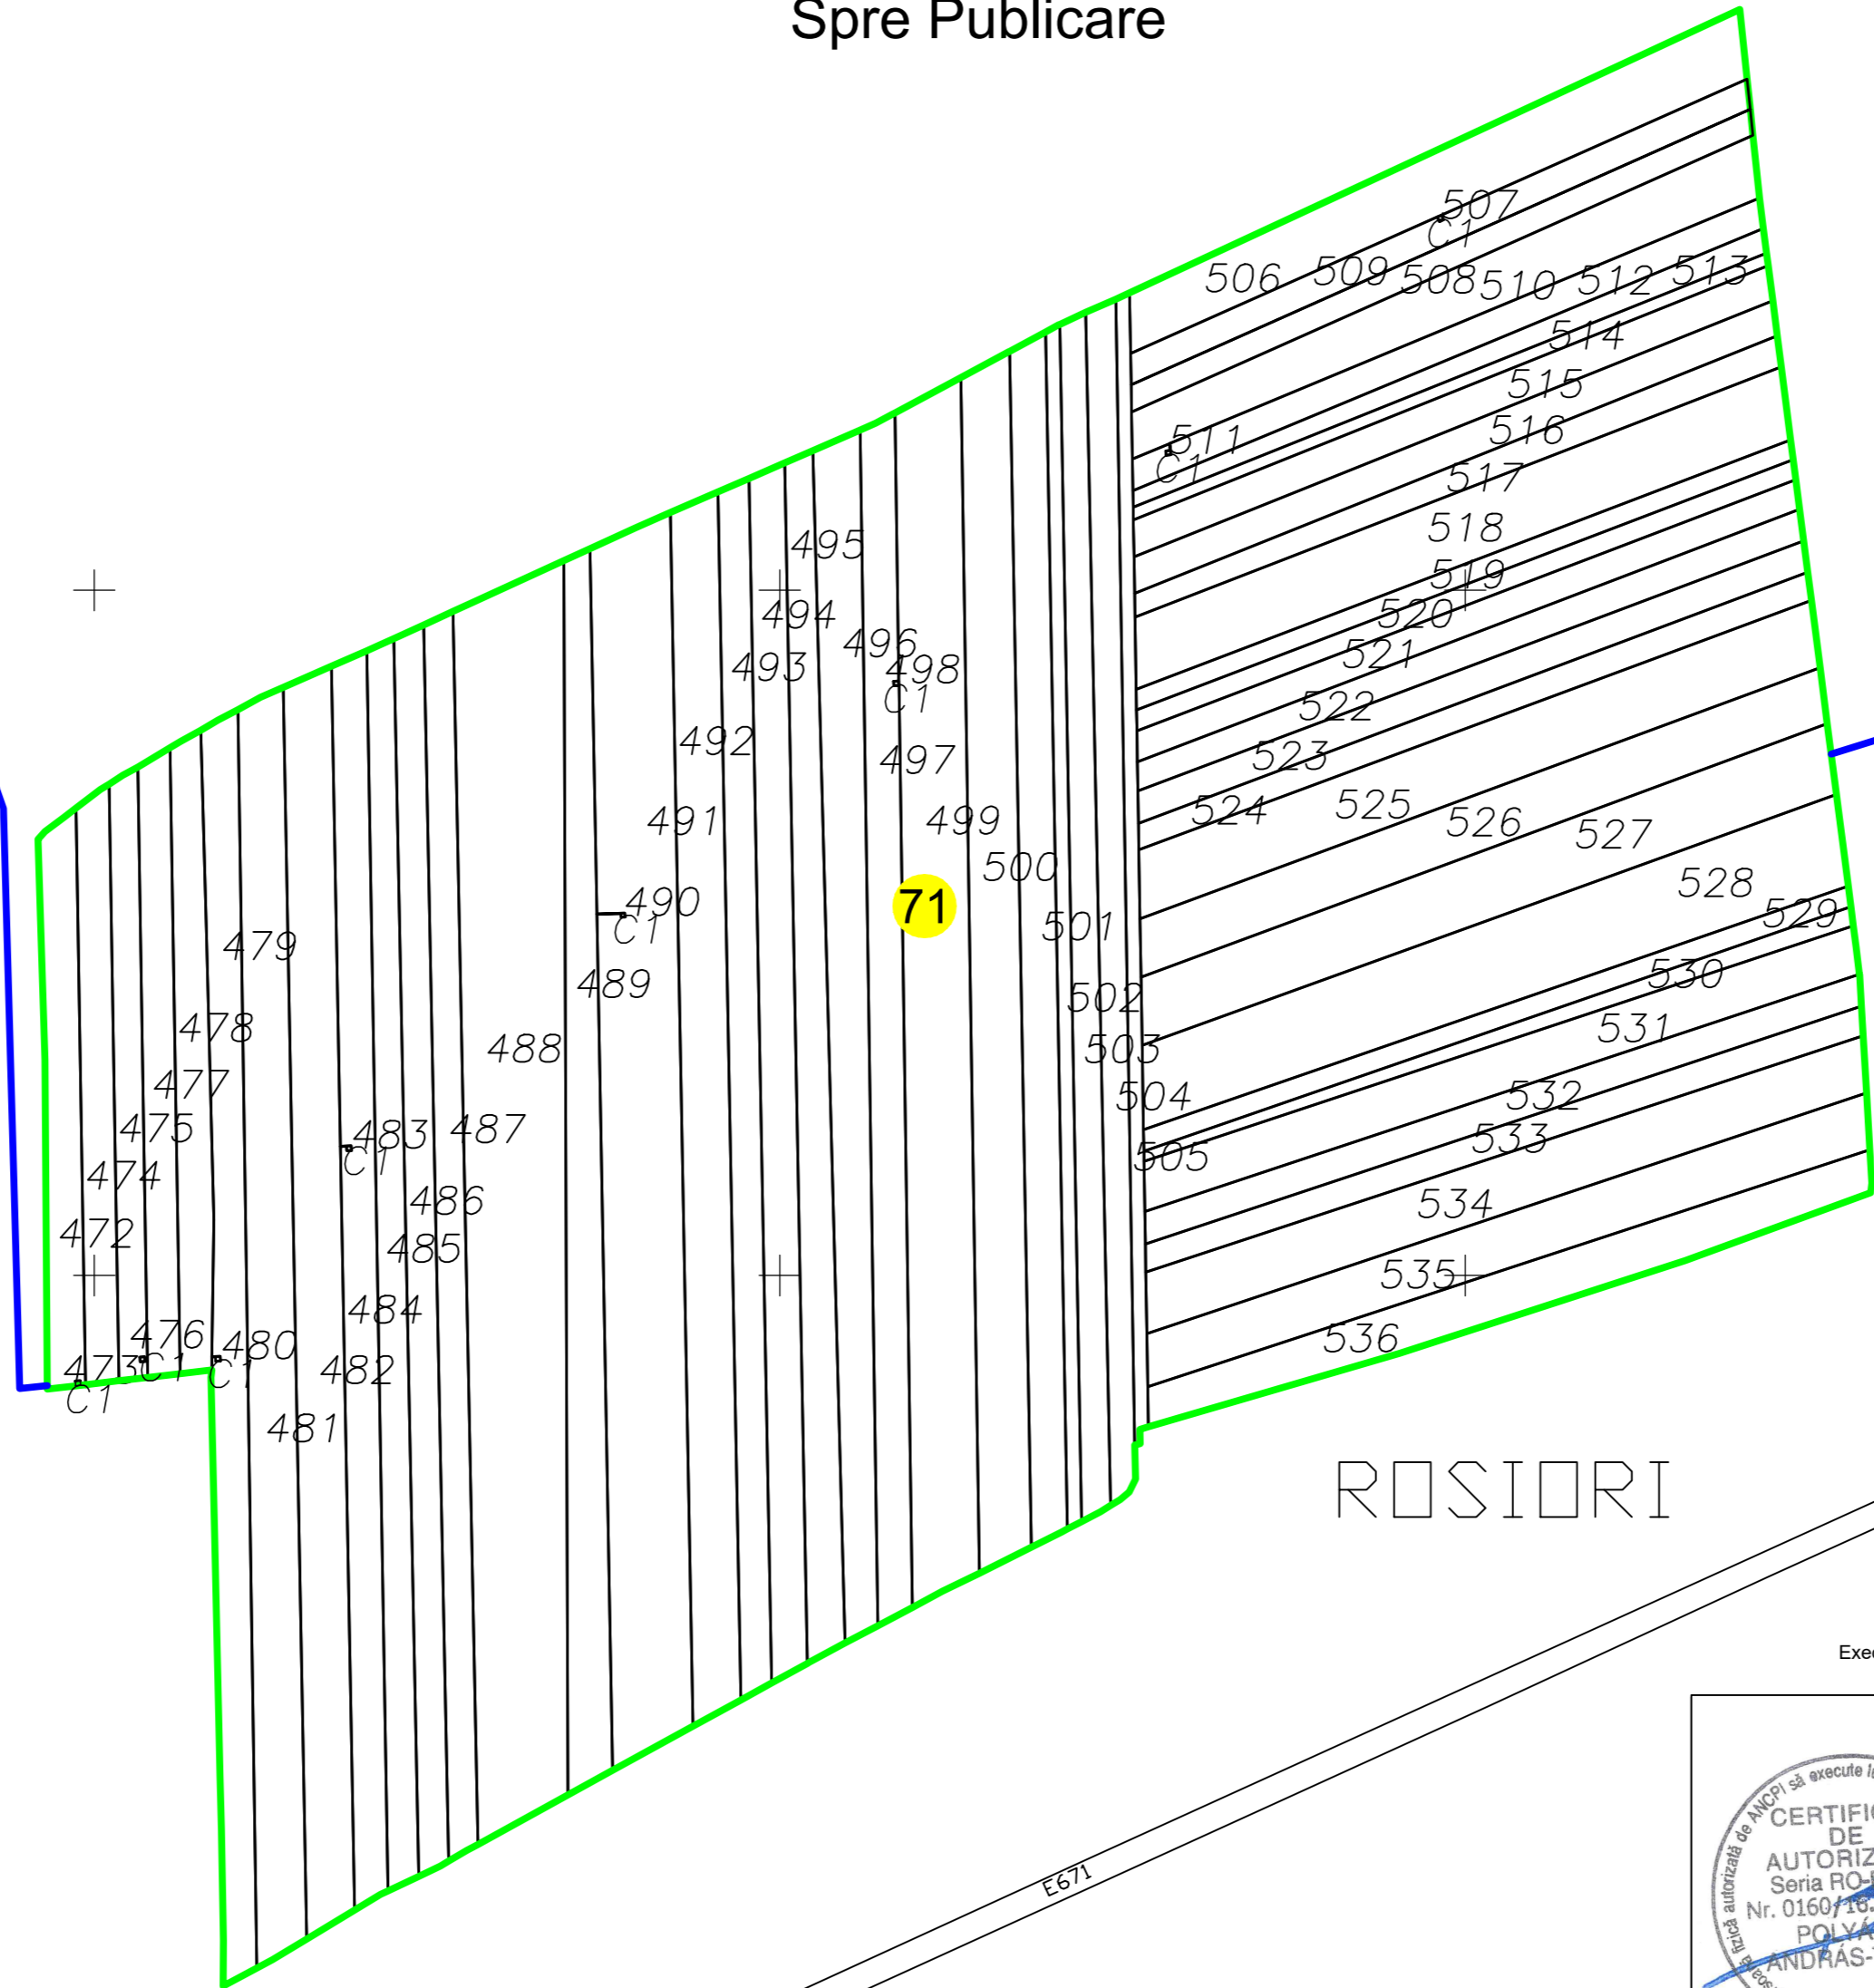

Executant: SC POLTERM PROIECT SRL
Data: 23.03.2023

CERTIFICAT
DE
AUTORIZARE
Seria RO-BH
Nr. 0160/16.10.2012
POLYMER
ANDRAS-TIBOR
CATEGORIA B

CERTIFICAT
DE
AUTORIZARE
Seria RO-B-J
Nr. 2321/16.03.2022
POLTERM PROIECT
S.R.L.
CLASA III