


# PLAN CADASTRAL

## UAT SUPLACU DE BARCAU, JUDEȚUL BIHOR, Sector Cadastral Nr. 204

SCARA 1:2000

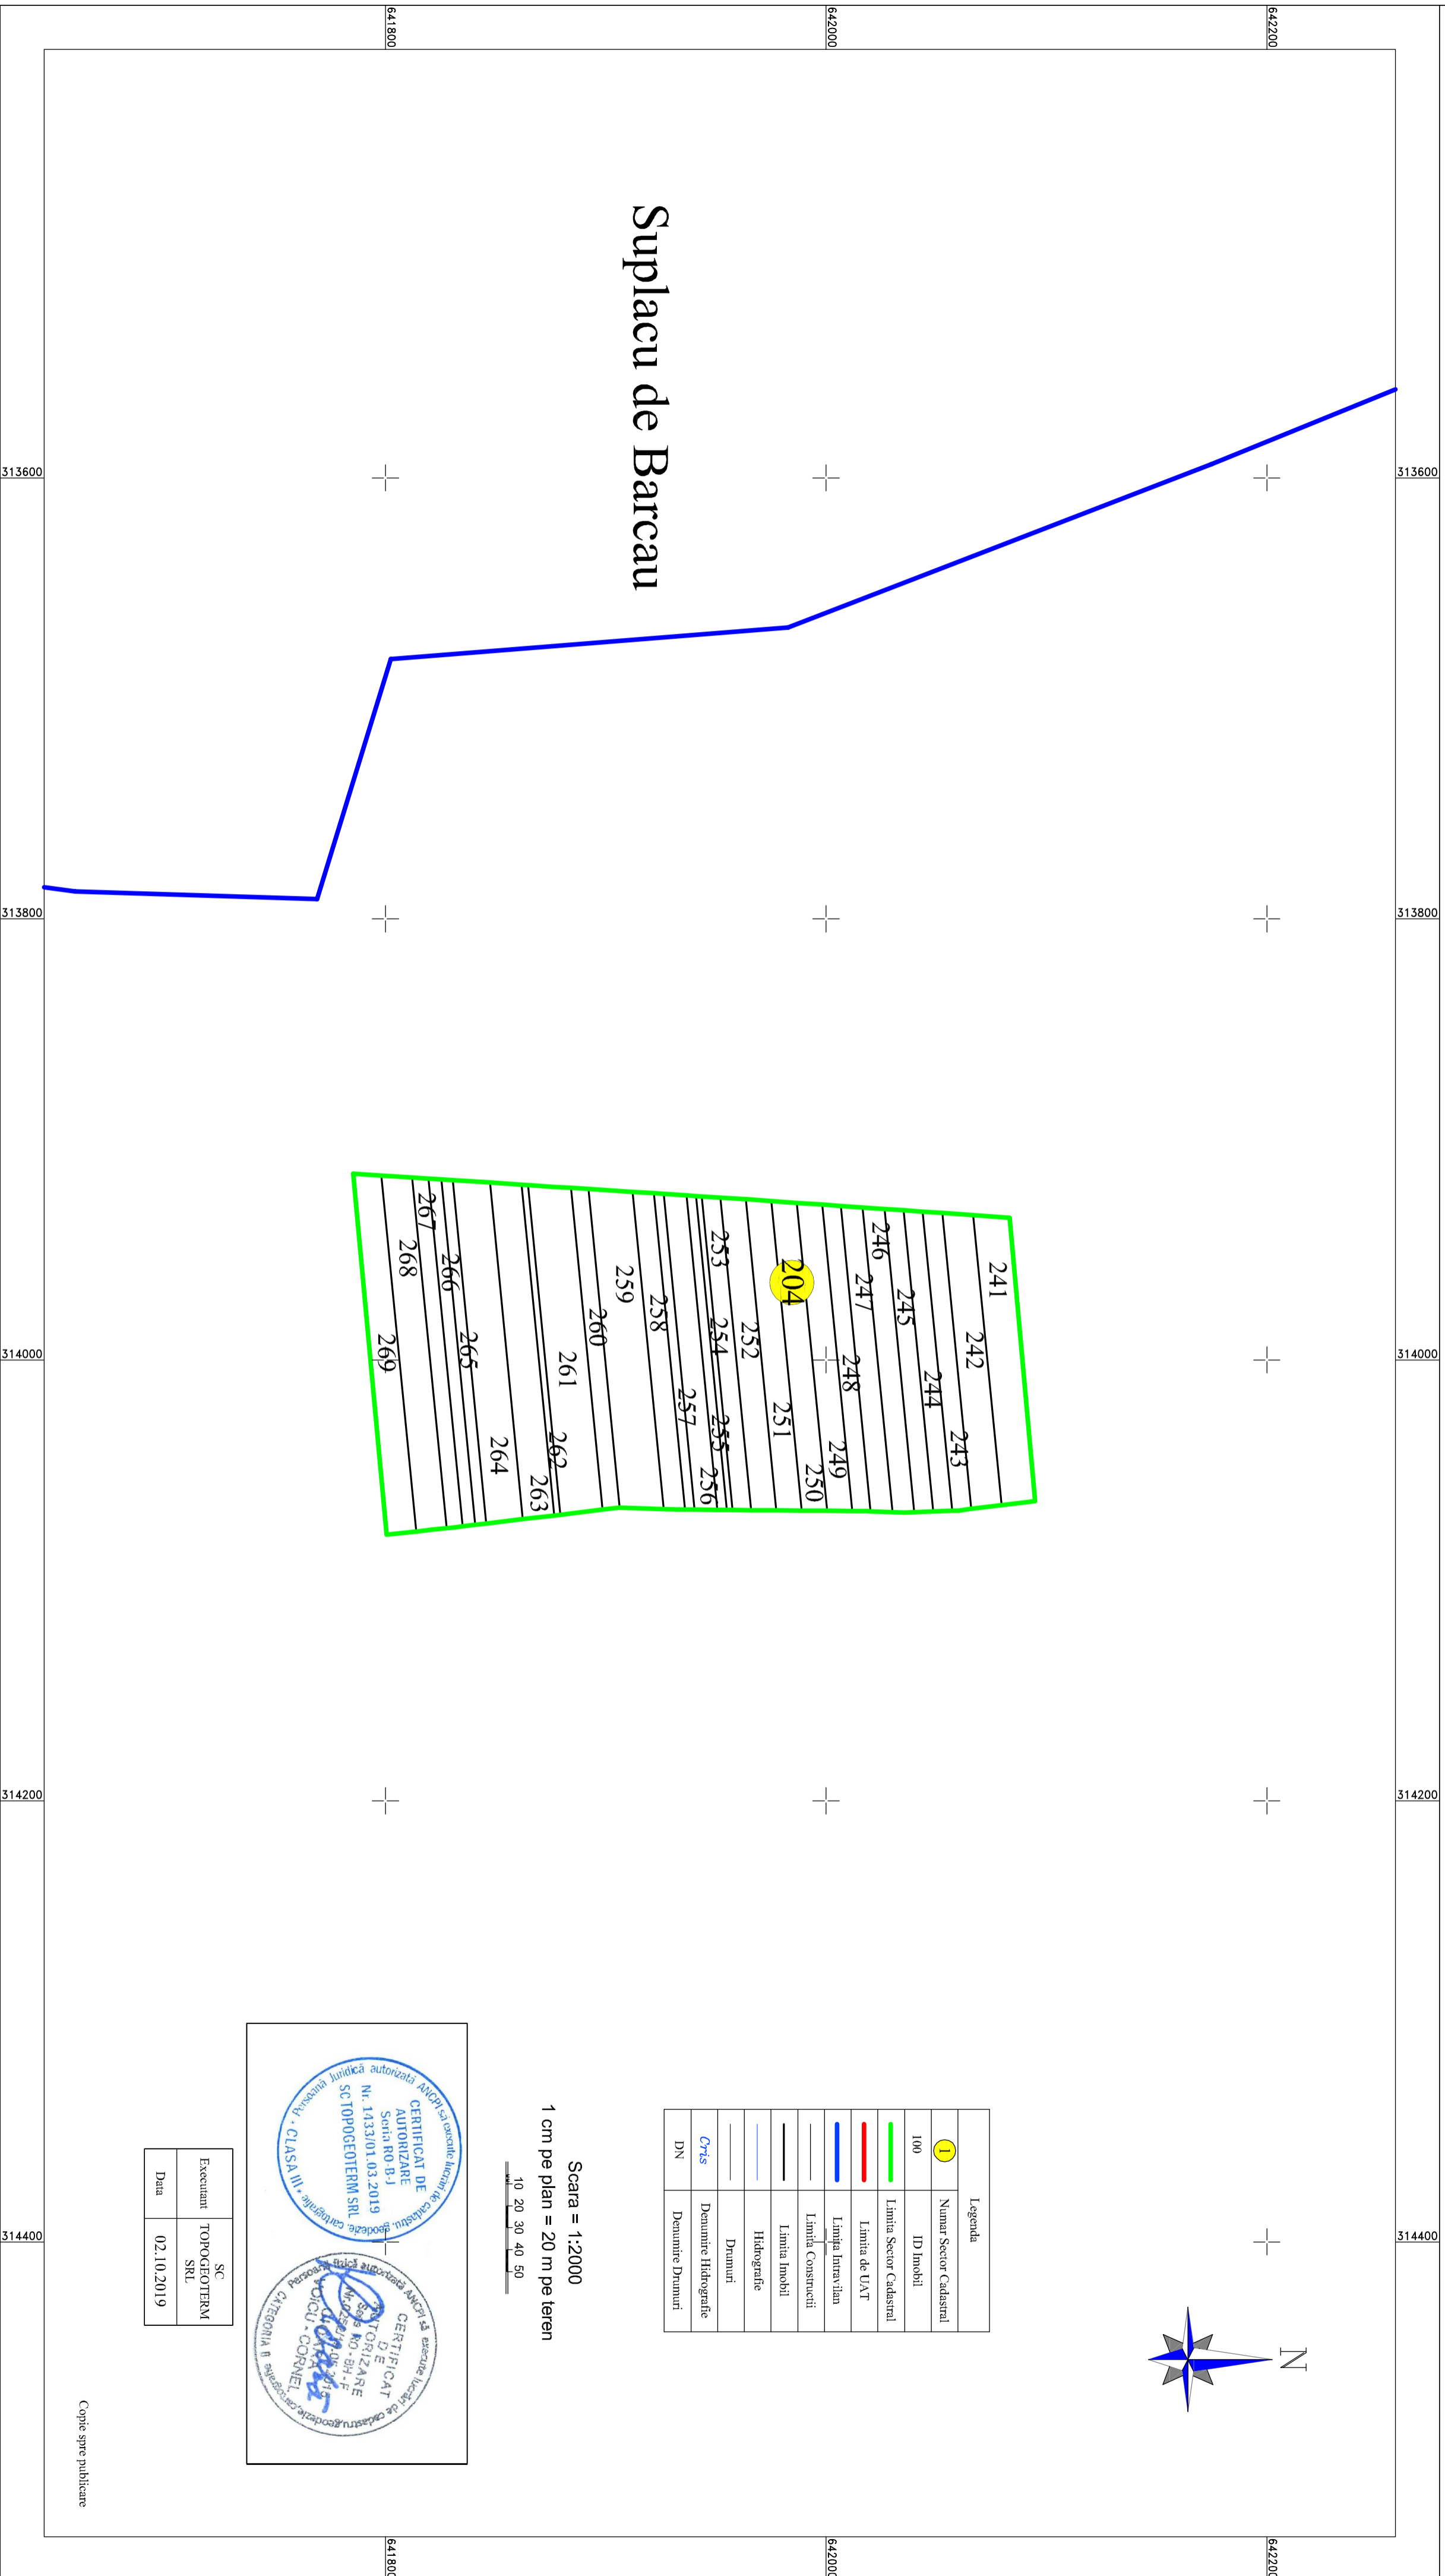

Legenda

1	Numar Sector Cadastral
100	ID Imobil
—	Limita Sector Cadastral
—	Limita de UAT
—	Limita Inveștitan
—	Limita Construcții
—	Limita Imobil
—	hidrografie
—	Drumuri
—	Denumire Hidrografie
DN	Denumire Drumuri

Scara = 1:2000  
 1 cm pe plan = 20 m pe teren

CERTIFICAT DE AUTORIZARE  
 Nr. 1433/01.03.2019  
 S.C. TOPOGOTERM SRL

CERTIFICAT DE AUTORIZARE  
 Nr. 1433/01.03.2019  
 S.C. TOPOGOTERM SRL

Executant	S.C. TOPOGOTERM SRL
Data	02.10.2019