
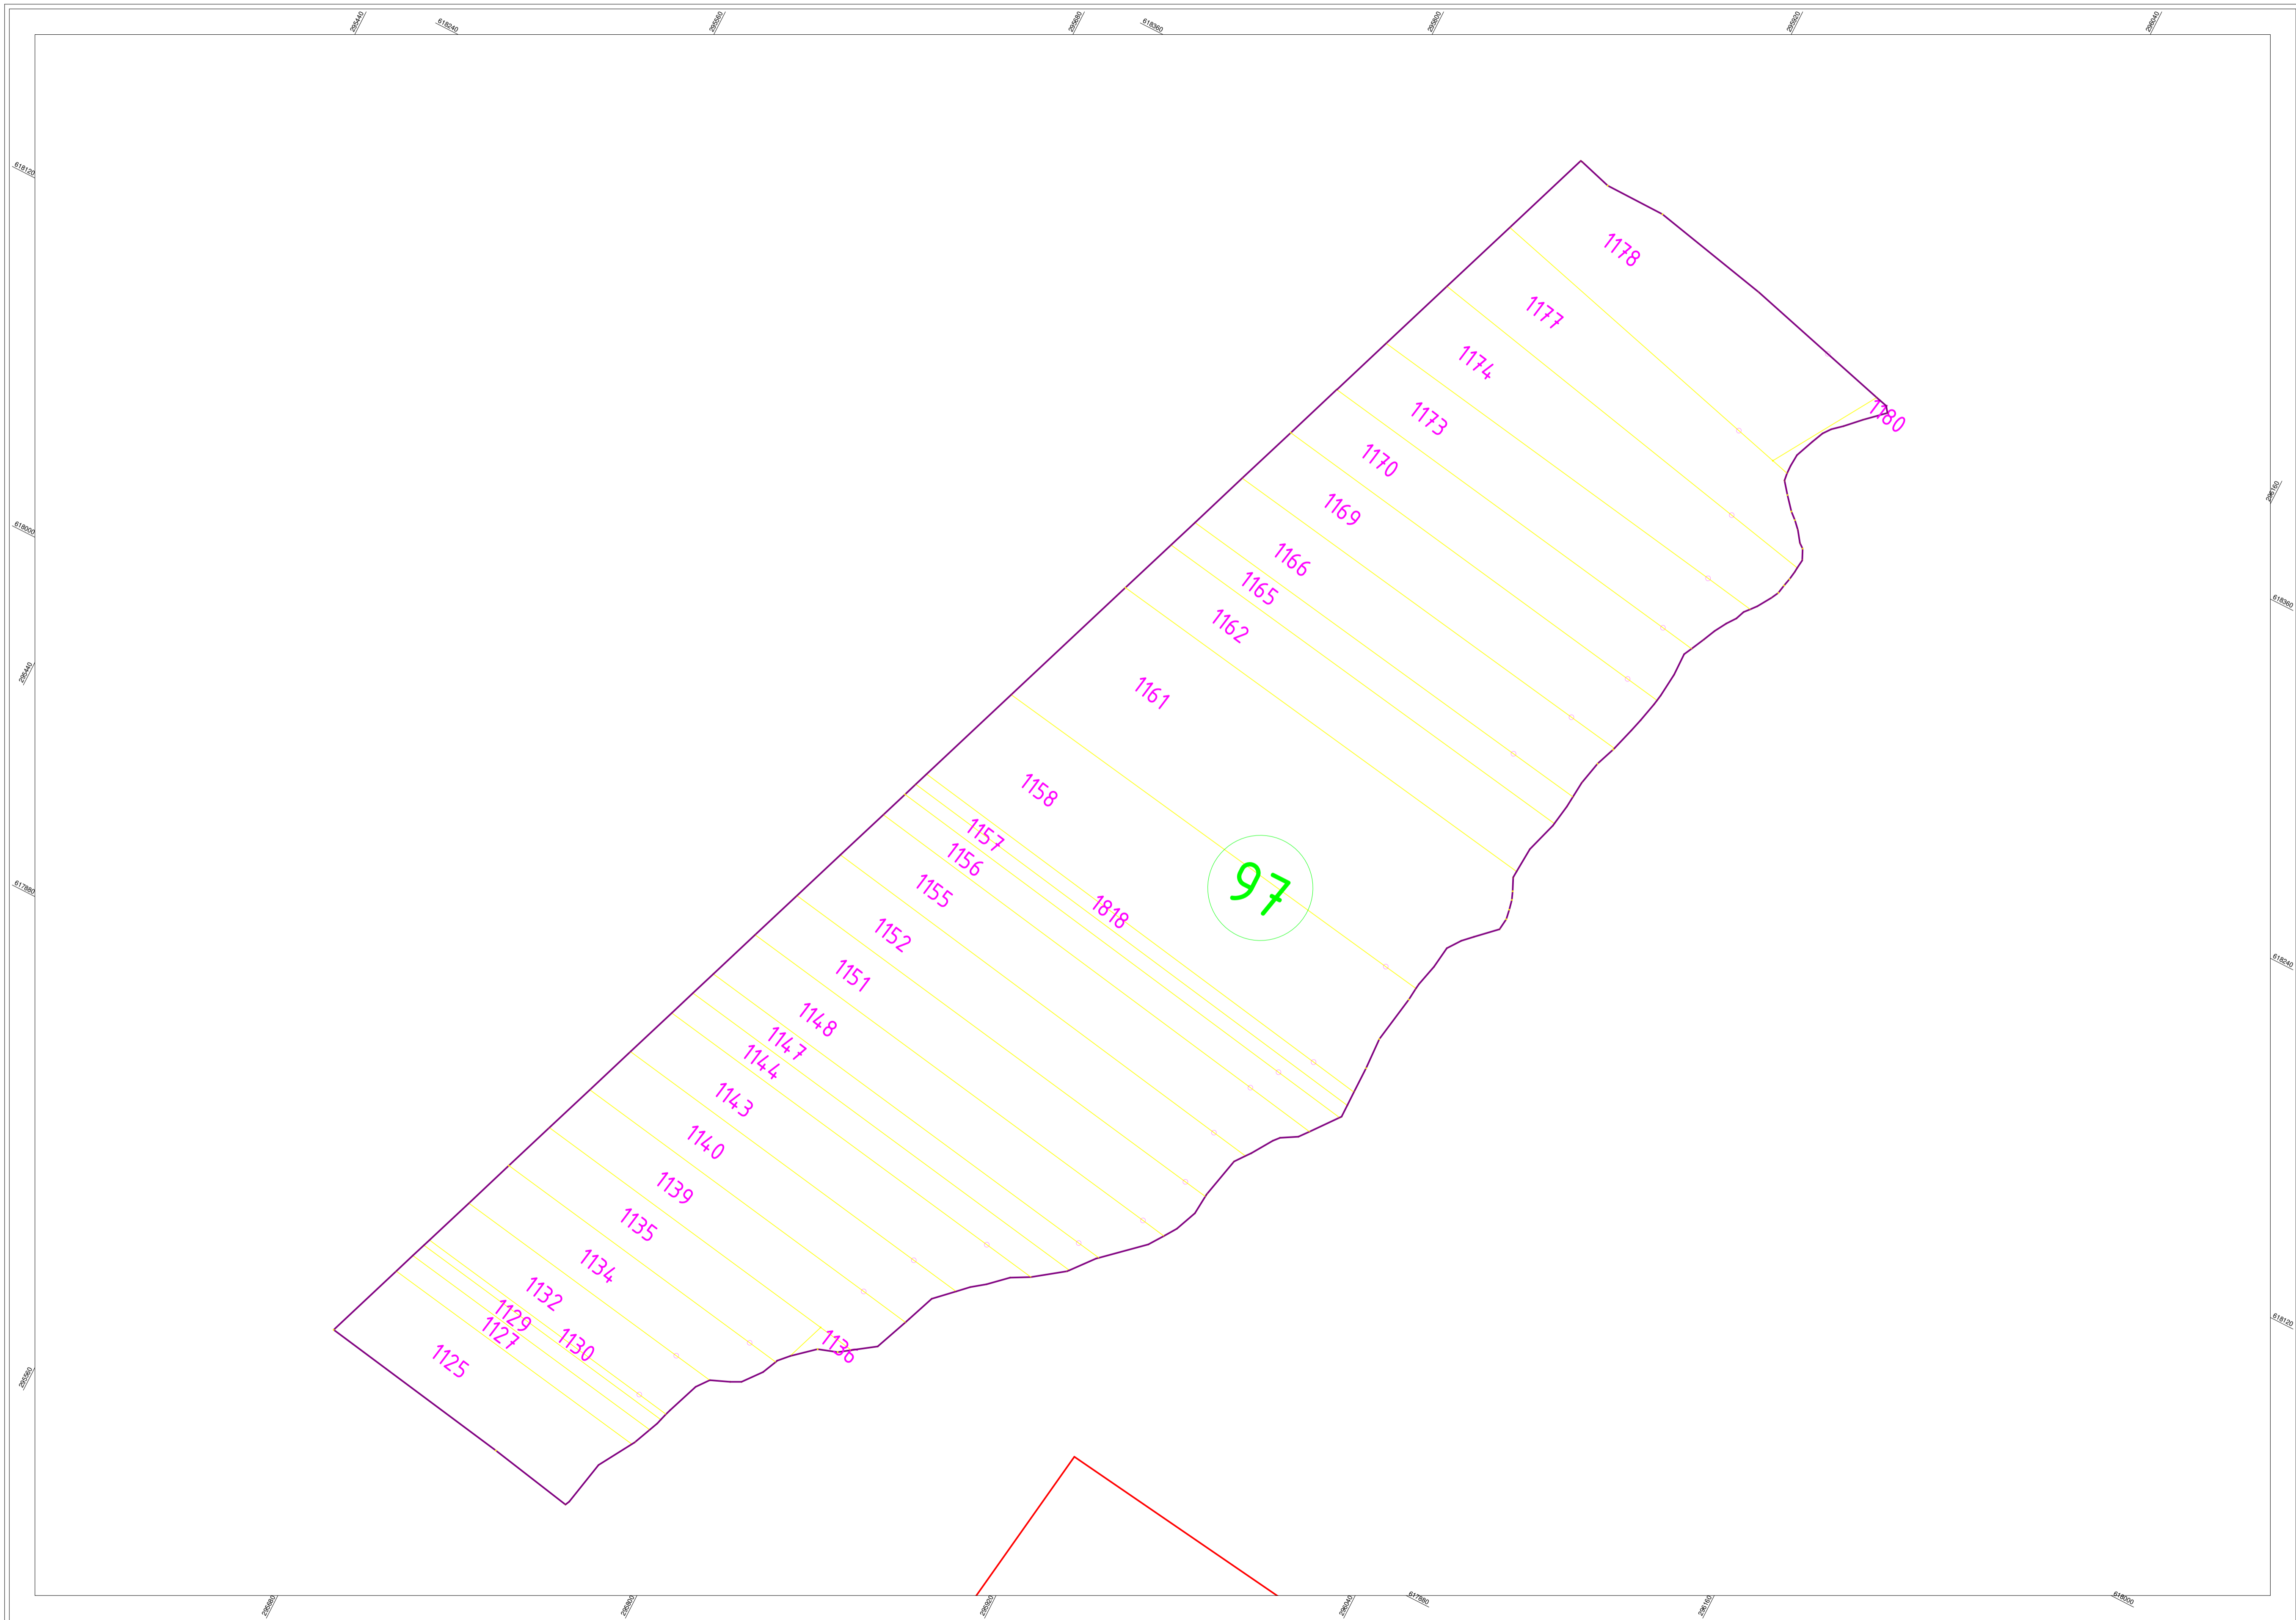


PLAN CADASTRAL  
 UAT TETCHEA, JUDETUL BIHOR  
 SCARA 1:1200  
 Sistem de proiectie STEREO 1970  
 SECTOR 97

spre publicare

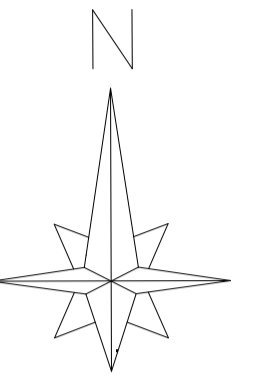

Legenda	
<span style="border: 1px solid green; border-radius: 50%; padding: 2px;">97</span>	Numar Sector Cadastral
<span style="border-bottom: 1px solid purple; width: 20px; display: inline-block;"></span>	Limita Sector Cadastral
<span style="border-bottom: 1px dashed cyan; width: 20px; display: inline-block;"></span>	Limita de UAT
<span style="border-bottom: 1px solid red; width: 20px; display: inline-block;"></span>	Limita Intravilan
<span style="border-bottom: 1px solid yellow; width: 20px; display: inline-block;"></span>	Limita Parcela
325	D Imobil
<span style="border-bottom: 1px solid red; width: 20px; display: inline-block;"></span>	Limita Constructii

Scara = 1:1200  
 1 cm pe plan = 12 m pe teren

Executie: S.C. DEMETERCAD SRL

