



**PLAN CADASTRAL
UAT ȘAŢ
JUD. BISTRITA NASAUD
SECTOR CADASTRAL 83**

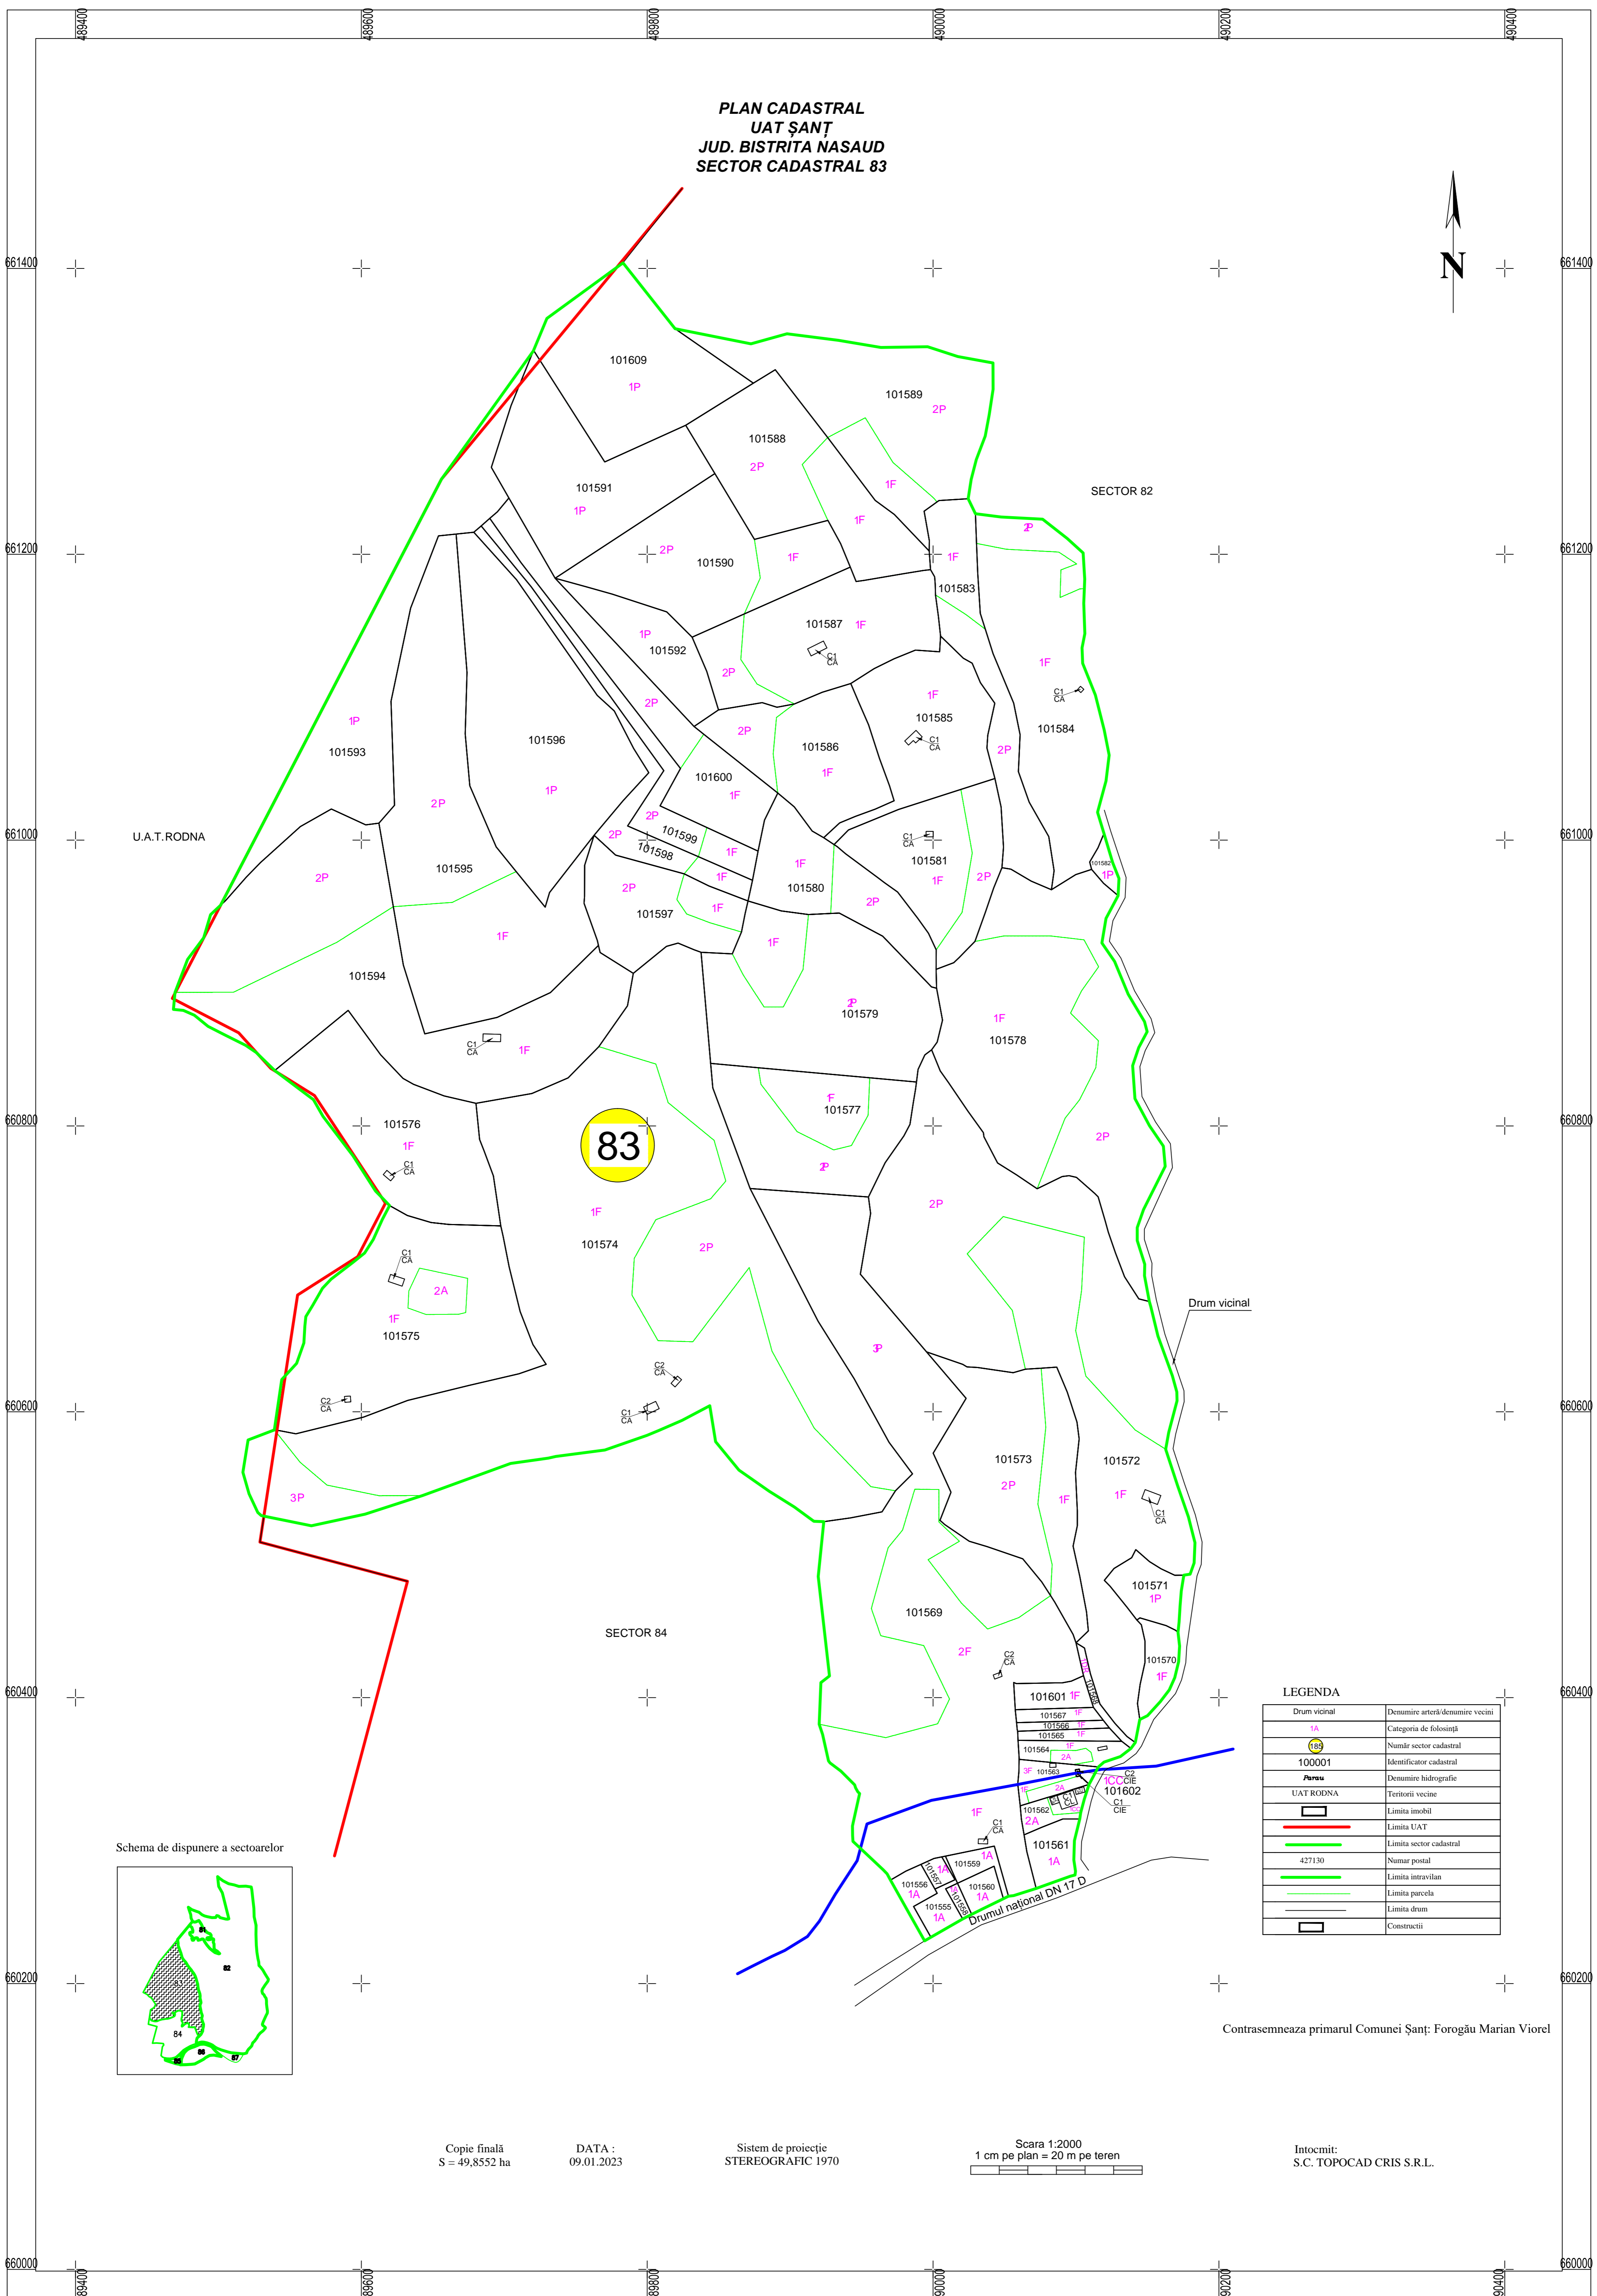

Schema de dispunere a sectoarelor

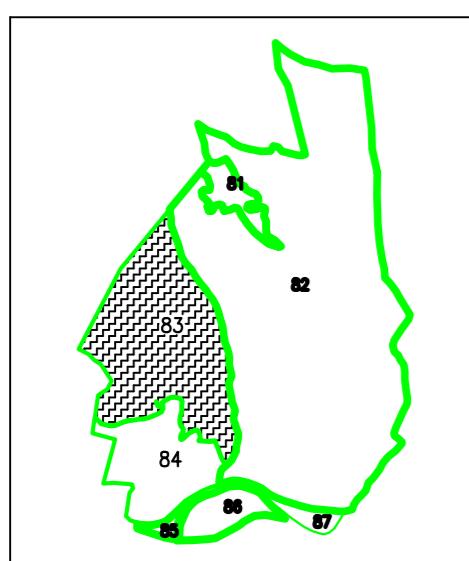

LEGENDA	
Drum vicinal	Denumire arteră/denumire vecini
1A	Categoria de folosință
83	Număr sector cadastral
100001	Identificator cadastral
Parau	Denumire hidrografie
UAT RODNA	Teritorii vecine
[Symbol]	Limita inobil
[Red Line]	Limita UAT
[Green Line]	Limita sector cadastral
427130	Numar postal
[Green Line]	Limita intravilan
[Green Line]	Limita parcela
[Black Line]	Limita drum
[Black Box]	Construcții

Contrasemneaza primarul Comunei Șaț; Forogău Marian Viorel

Copie finală
S = 49,8552 ha

DATA :
09.01.2023

Sistem de proiecție
STEREOGRAFIC 1970

Scara 1:2000
1 cm pe plan = 20 m pe teren

Intocmit:
S.C. TOPOCAD CRIS S.R.L.