


PLAN CADASTRAL
JUDETUL BISTRITA - NASAUD
U.A.T. Branistea, Sector 44
Sistem de proiectie STEREO 70
 Scara 1:2000

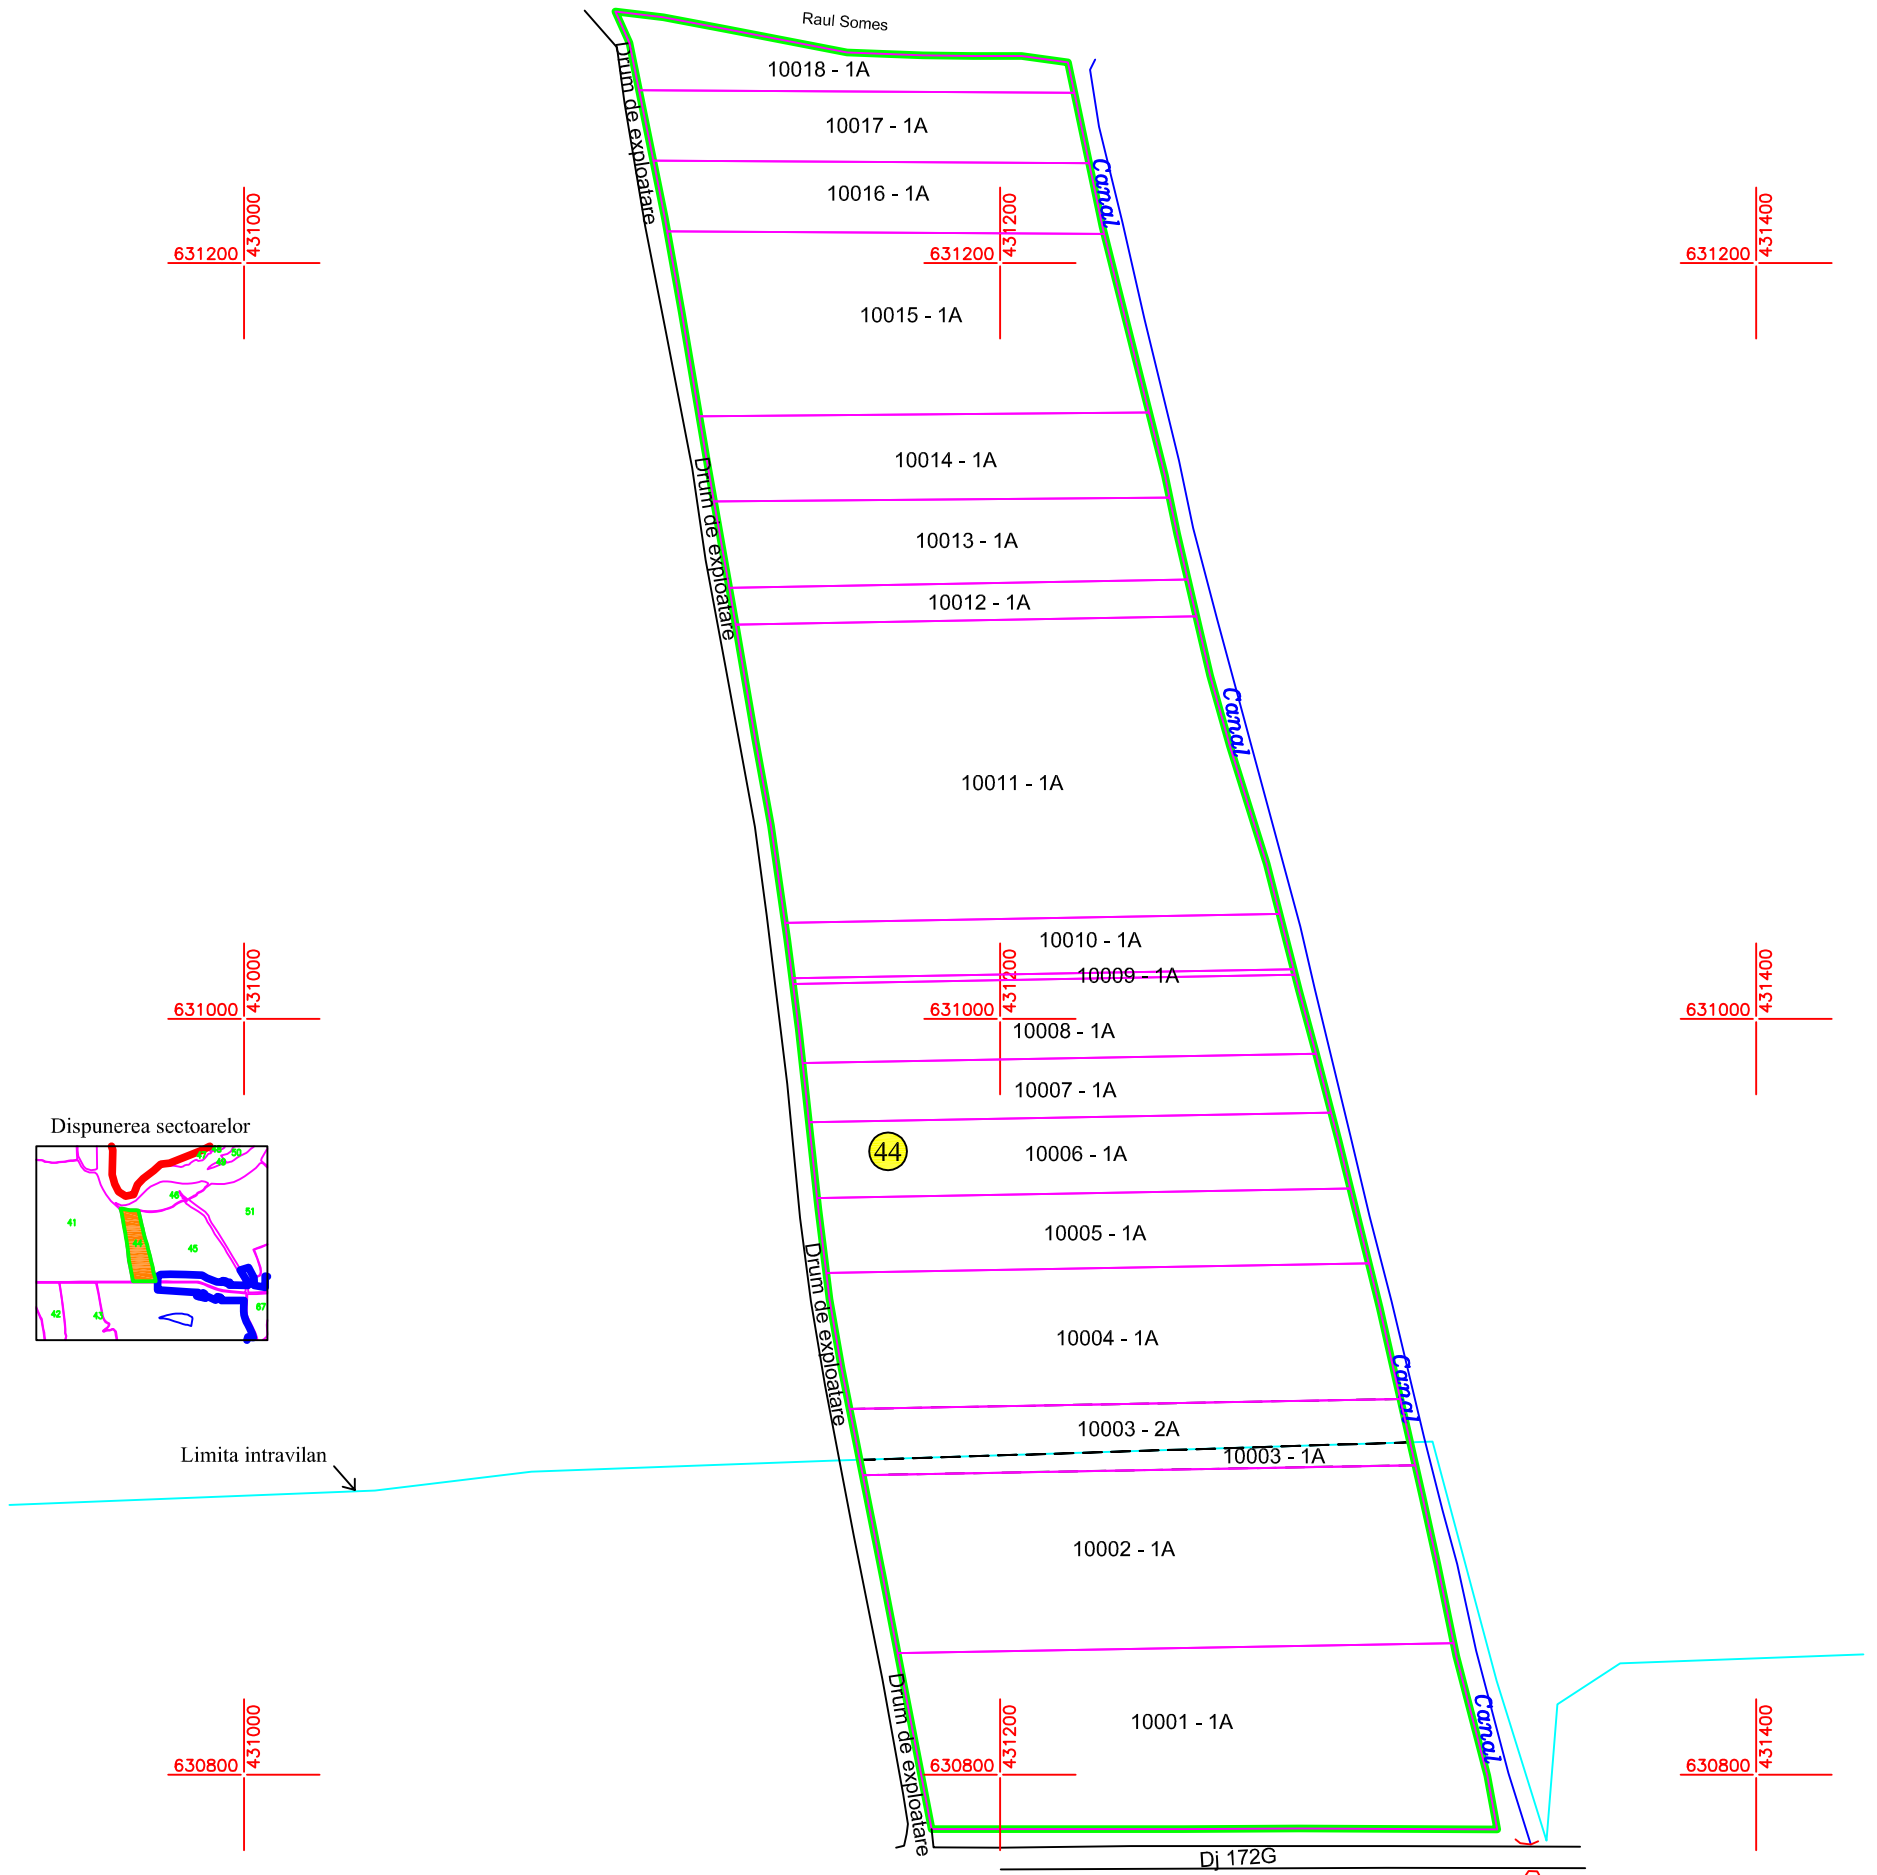

Contrasemneaza primarul Comunei Branistea: Martonos Tamas

Orban Dan-Razvan		Comuna Branistea		PLANSA 1 Sector 44
Proiectat	Orban Dan Razvan	Scara 1:2000	Plan Cadastral Copie spre Publicare	
Măsurat	Orban Dan Razvan			
Calculat	Orban Dan Razvan			
Editat	Orban Dan Razvan			
Aprobat		Data Aprilie 2022		

LEGENDĂ

	Limita sector cadastral
	Hidrografie
	Limita intravilan Branistea
	Limita parcela
	Limita drum
	Limita imobil
10001	Identificator cadastral
	Numar sector cadastral