



Sistem de proiectie Stereo '70  
 -SPRE PUBLICARE-  
 Scara 1:2000

# PLAN CADASTRAL

U.A.T. Josenii Bargaului, JUDETUL Bistrita-Nasaud, Sector 80

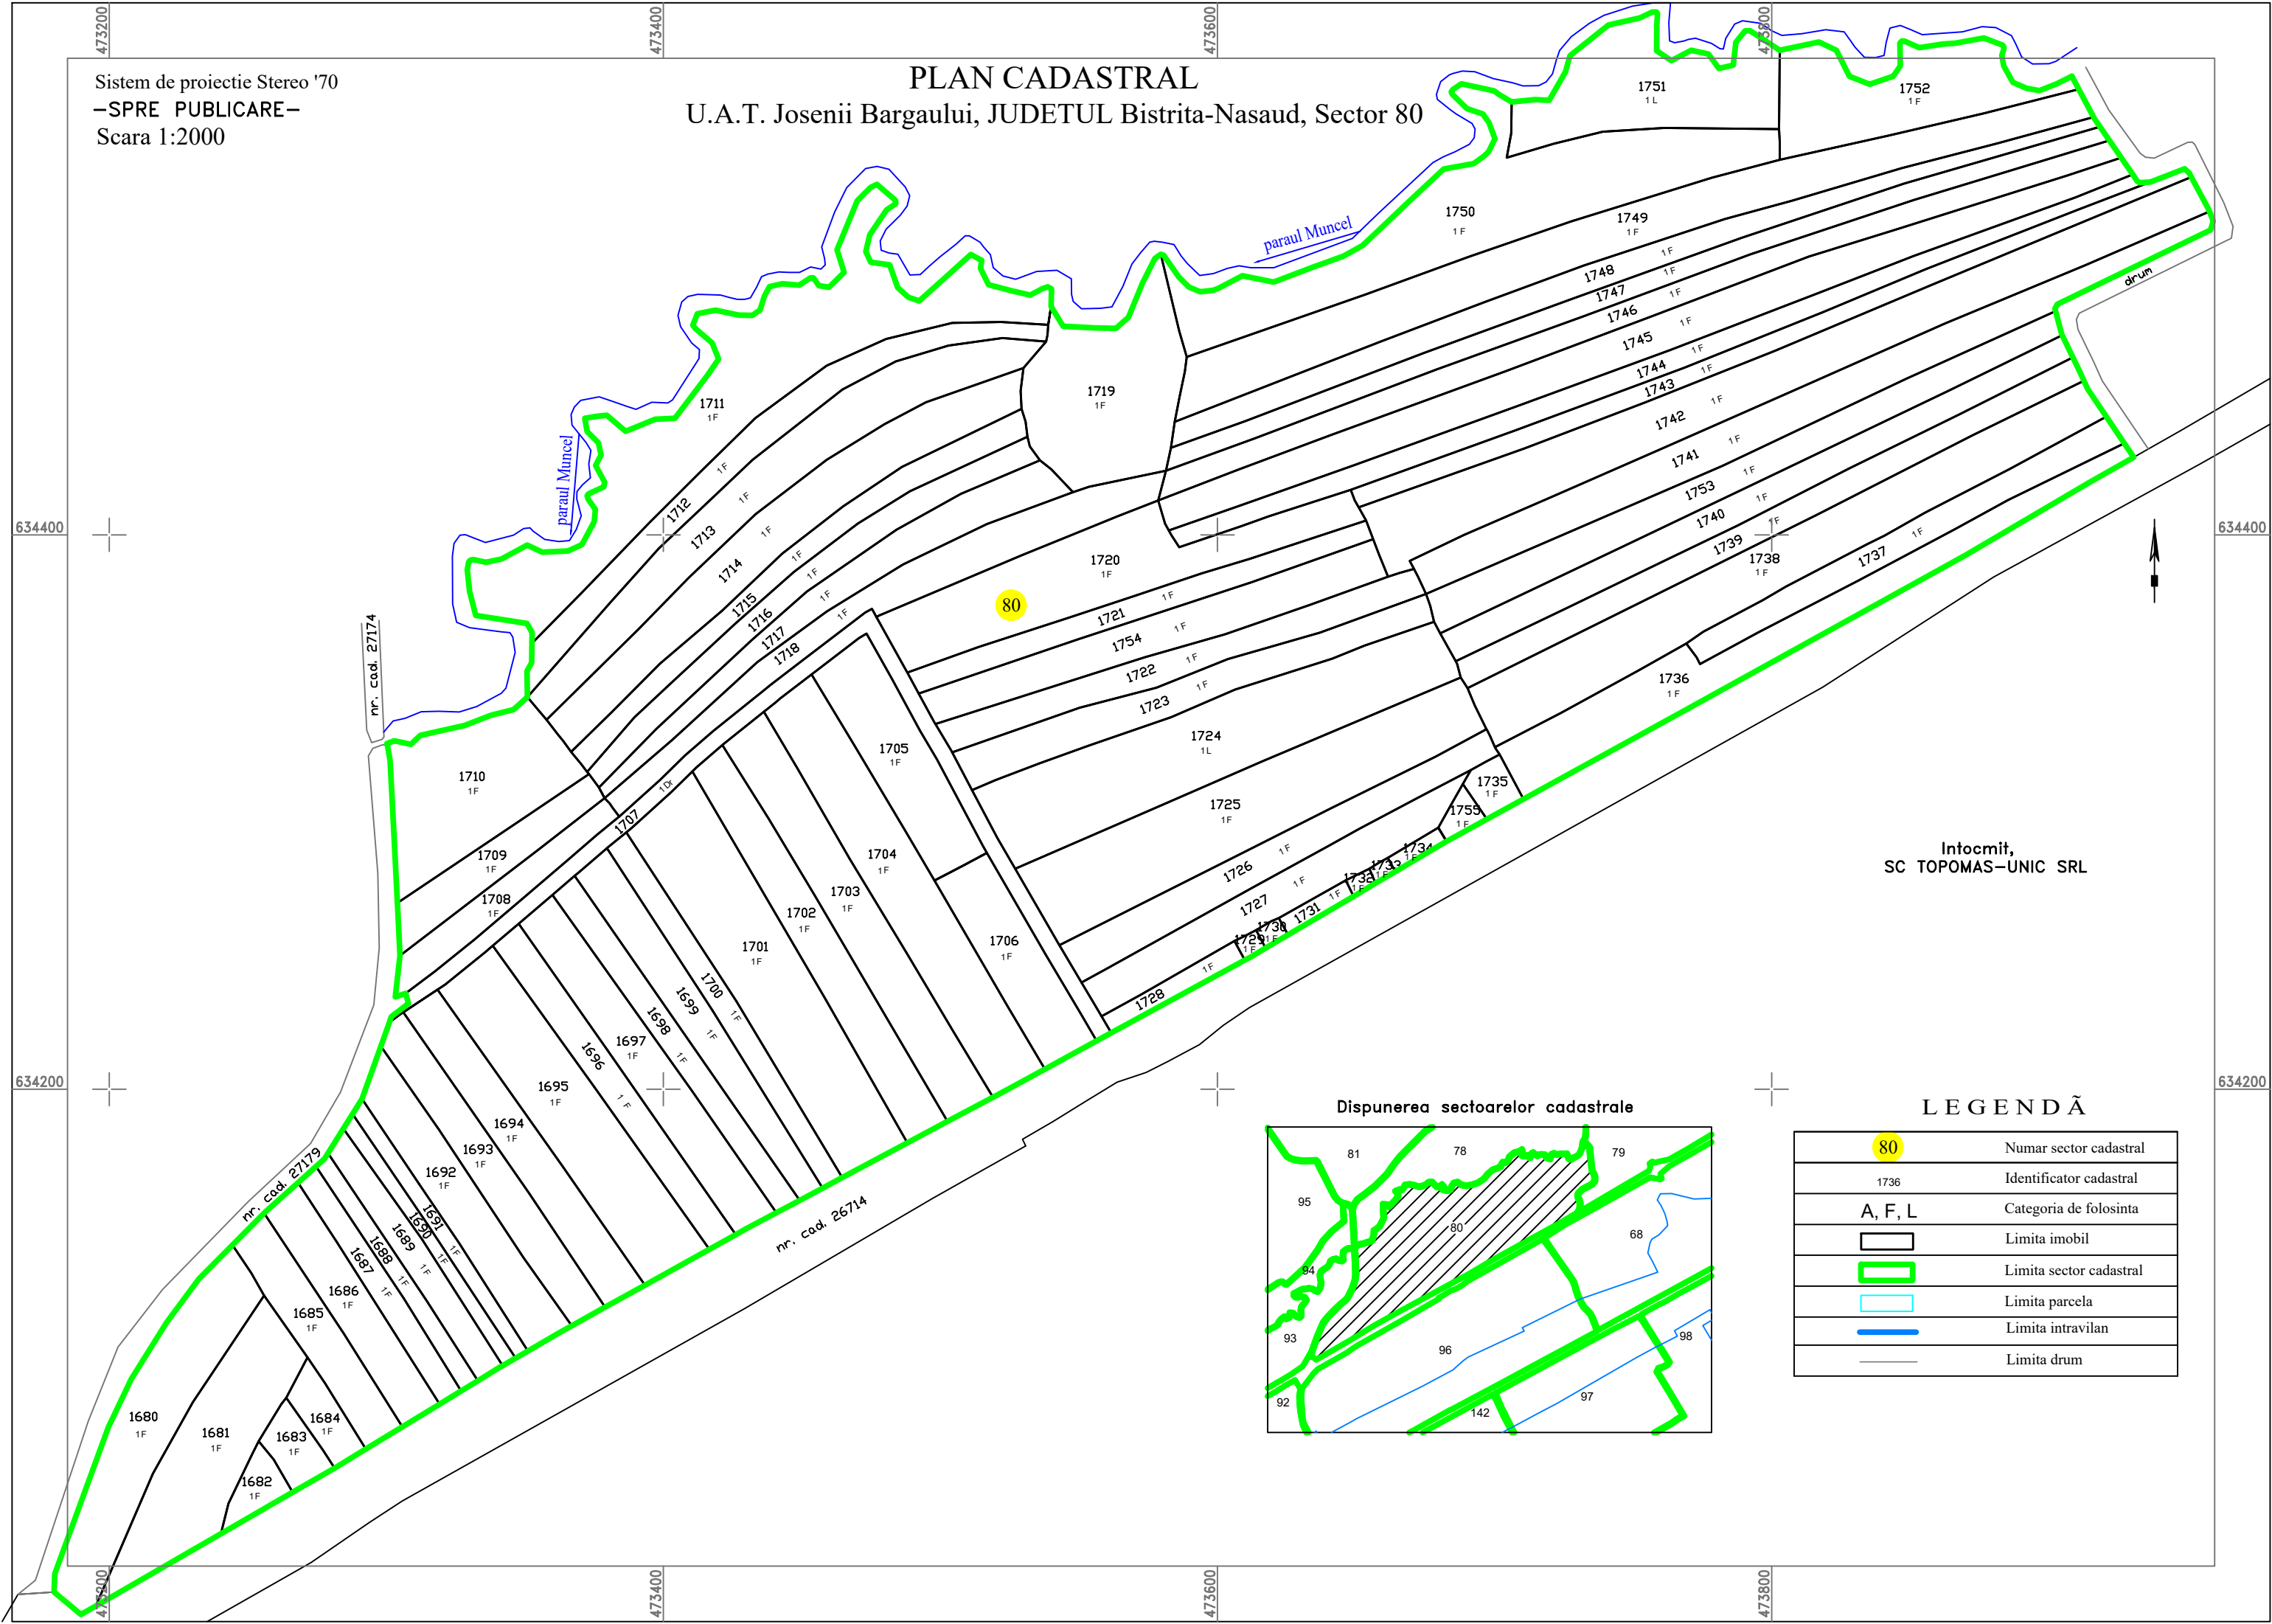

Intocmit,  
 SC TOPOMAS-UNIC SRL

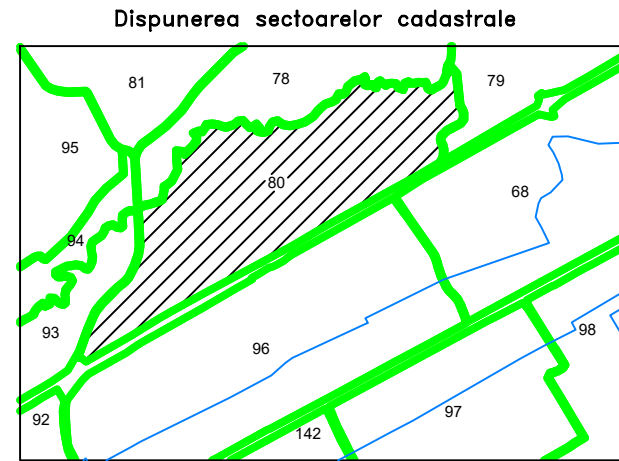

LEGENDĂ

<span style="background-color: yellow; border: 1px solid black; border-radius: 50%; padding: 2px;">80</span>	Numar sector cadastral
1736	Identificator cadastral
A, F, L	Categoria de folosinta
<span style="border: 1px solid black; width: 20px; height: 10px; display: inline-block;"></span>	Limita imobil
<span style="border: 2px solid green; width: 20px; height: 10px; display: inline-block;"></span>	Limita sector cadastral
<span style="border: 1px solid cyan; width: 20px; height: 10px; display: inline-block;"></span>	Limita parcela
<span style="border-bottom: 2px solid blue; width: 20px; display: inline-block;"></span>	Limita intravilan
<span style="border-bottom: 1px solid gray; width: 20px; display: inline-block;"></span>	Limita drum