



PLAN CADASTRAL  
 JUDETUL BISTRITA-NASAUD  
 U.A.T. LIVEZILE  
 SECTOR CADASTRAL NR. 144  
 SCARA 1:2000

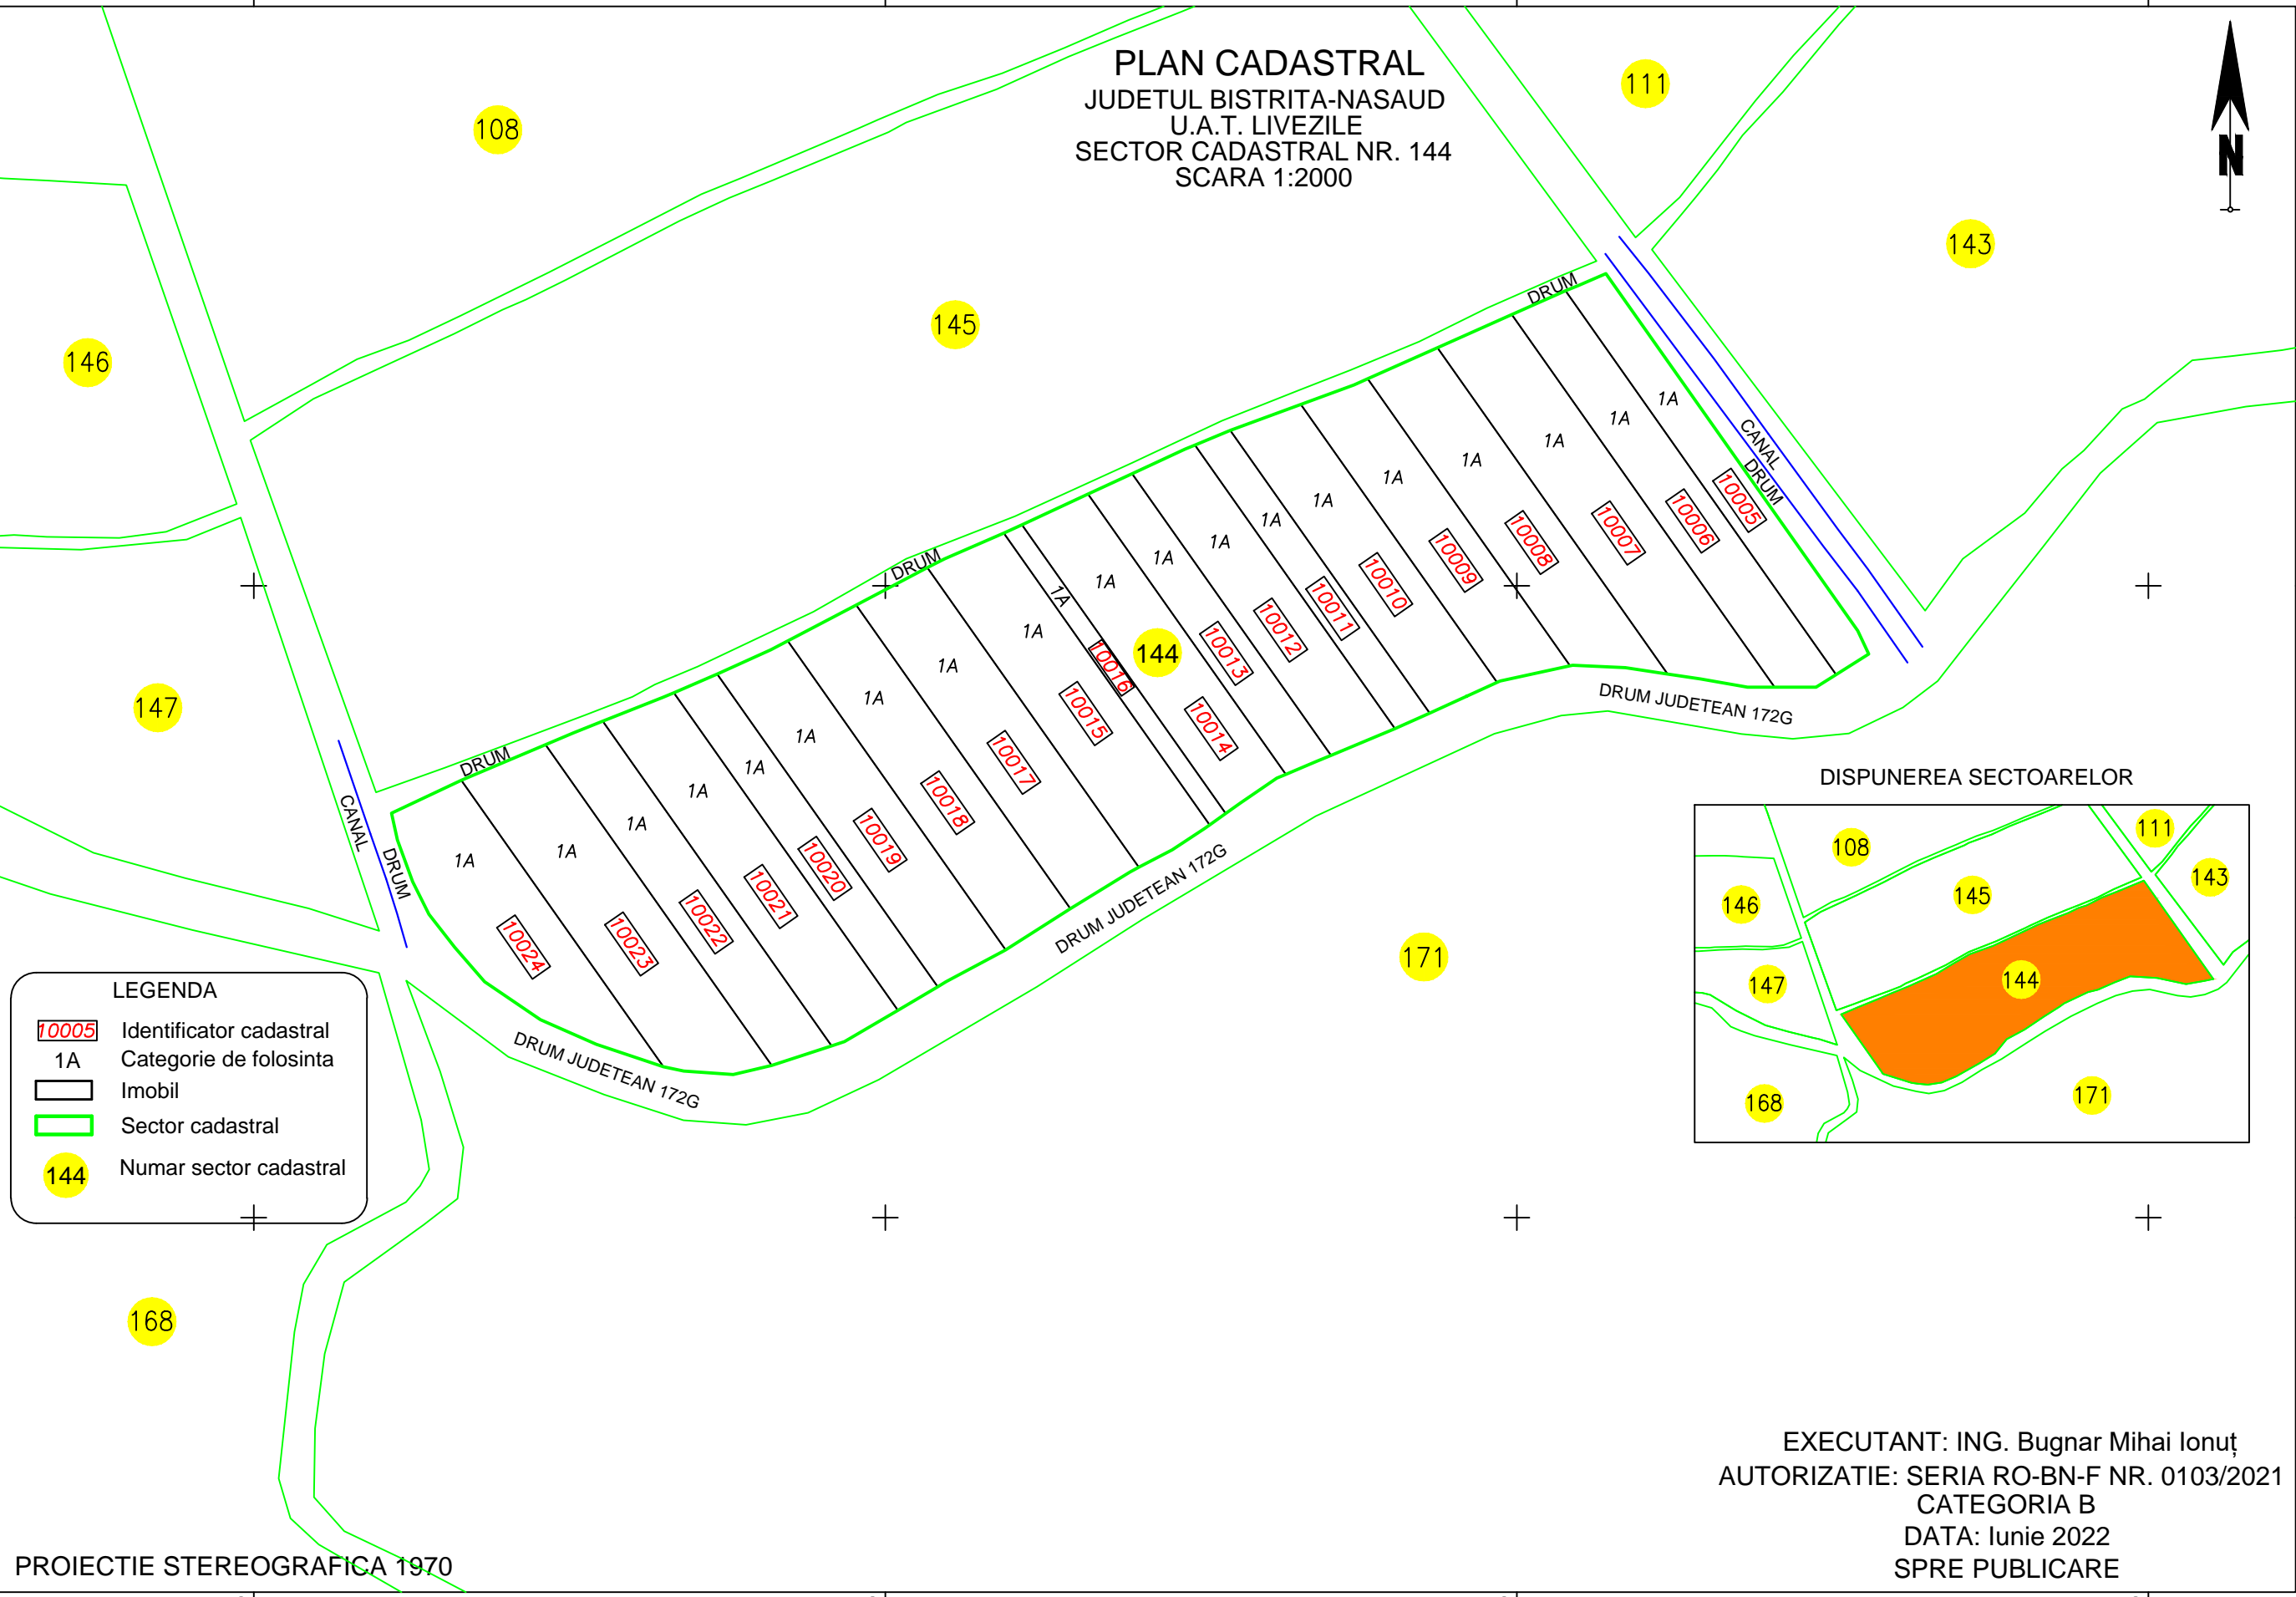

LEGENDA

<span style="border: 1px solid red; padding: 2px;">10005</span>	Identificator cadastral
1A	Categorie de folosinta
<span style="border: 1px solid black; display: inline-block; width: 10px; height: 10px;"></span>	Imobil
<span style="border: 2px solid green; display: inline-block; width: 10px; height: 10px;"></span>	Sector cadastral
<span style="border: 1px solid yellow; border-radius: 50%; padding: 2px;">144</span>	Numar sector cadastral

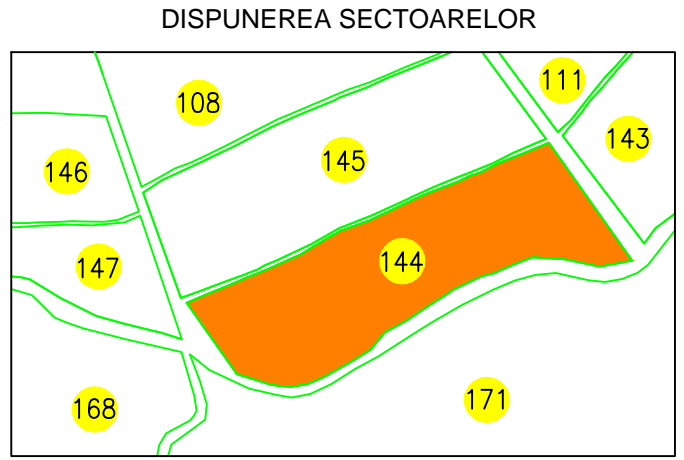

PROIECTIE STEREOGRAFICA 1970

EXECUTANT: ING. Bugnar Mihai Ionuț  
 AUTORIZATIE: SERIA RO-BN-F NR. 0103/2021  
 CATEGORIA B  
 DATA: Iunie 2022  
 SPRE PUBLICARE

