



PLAN CADASTRAL
 UAT MAIERU, SAT MAIERU
 JUD. BISTRITA NASAUD
 SECTOR CADASTRAL 172

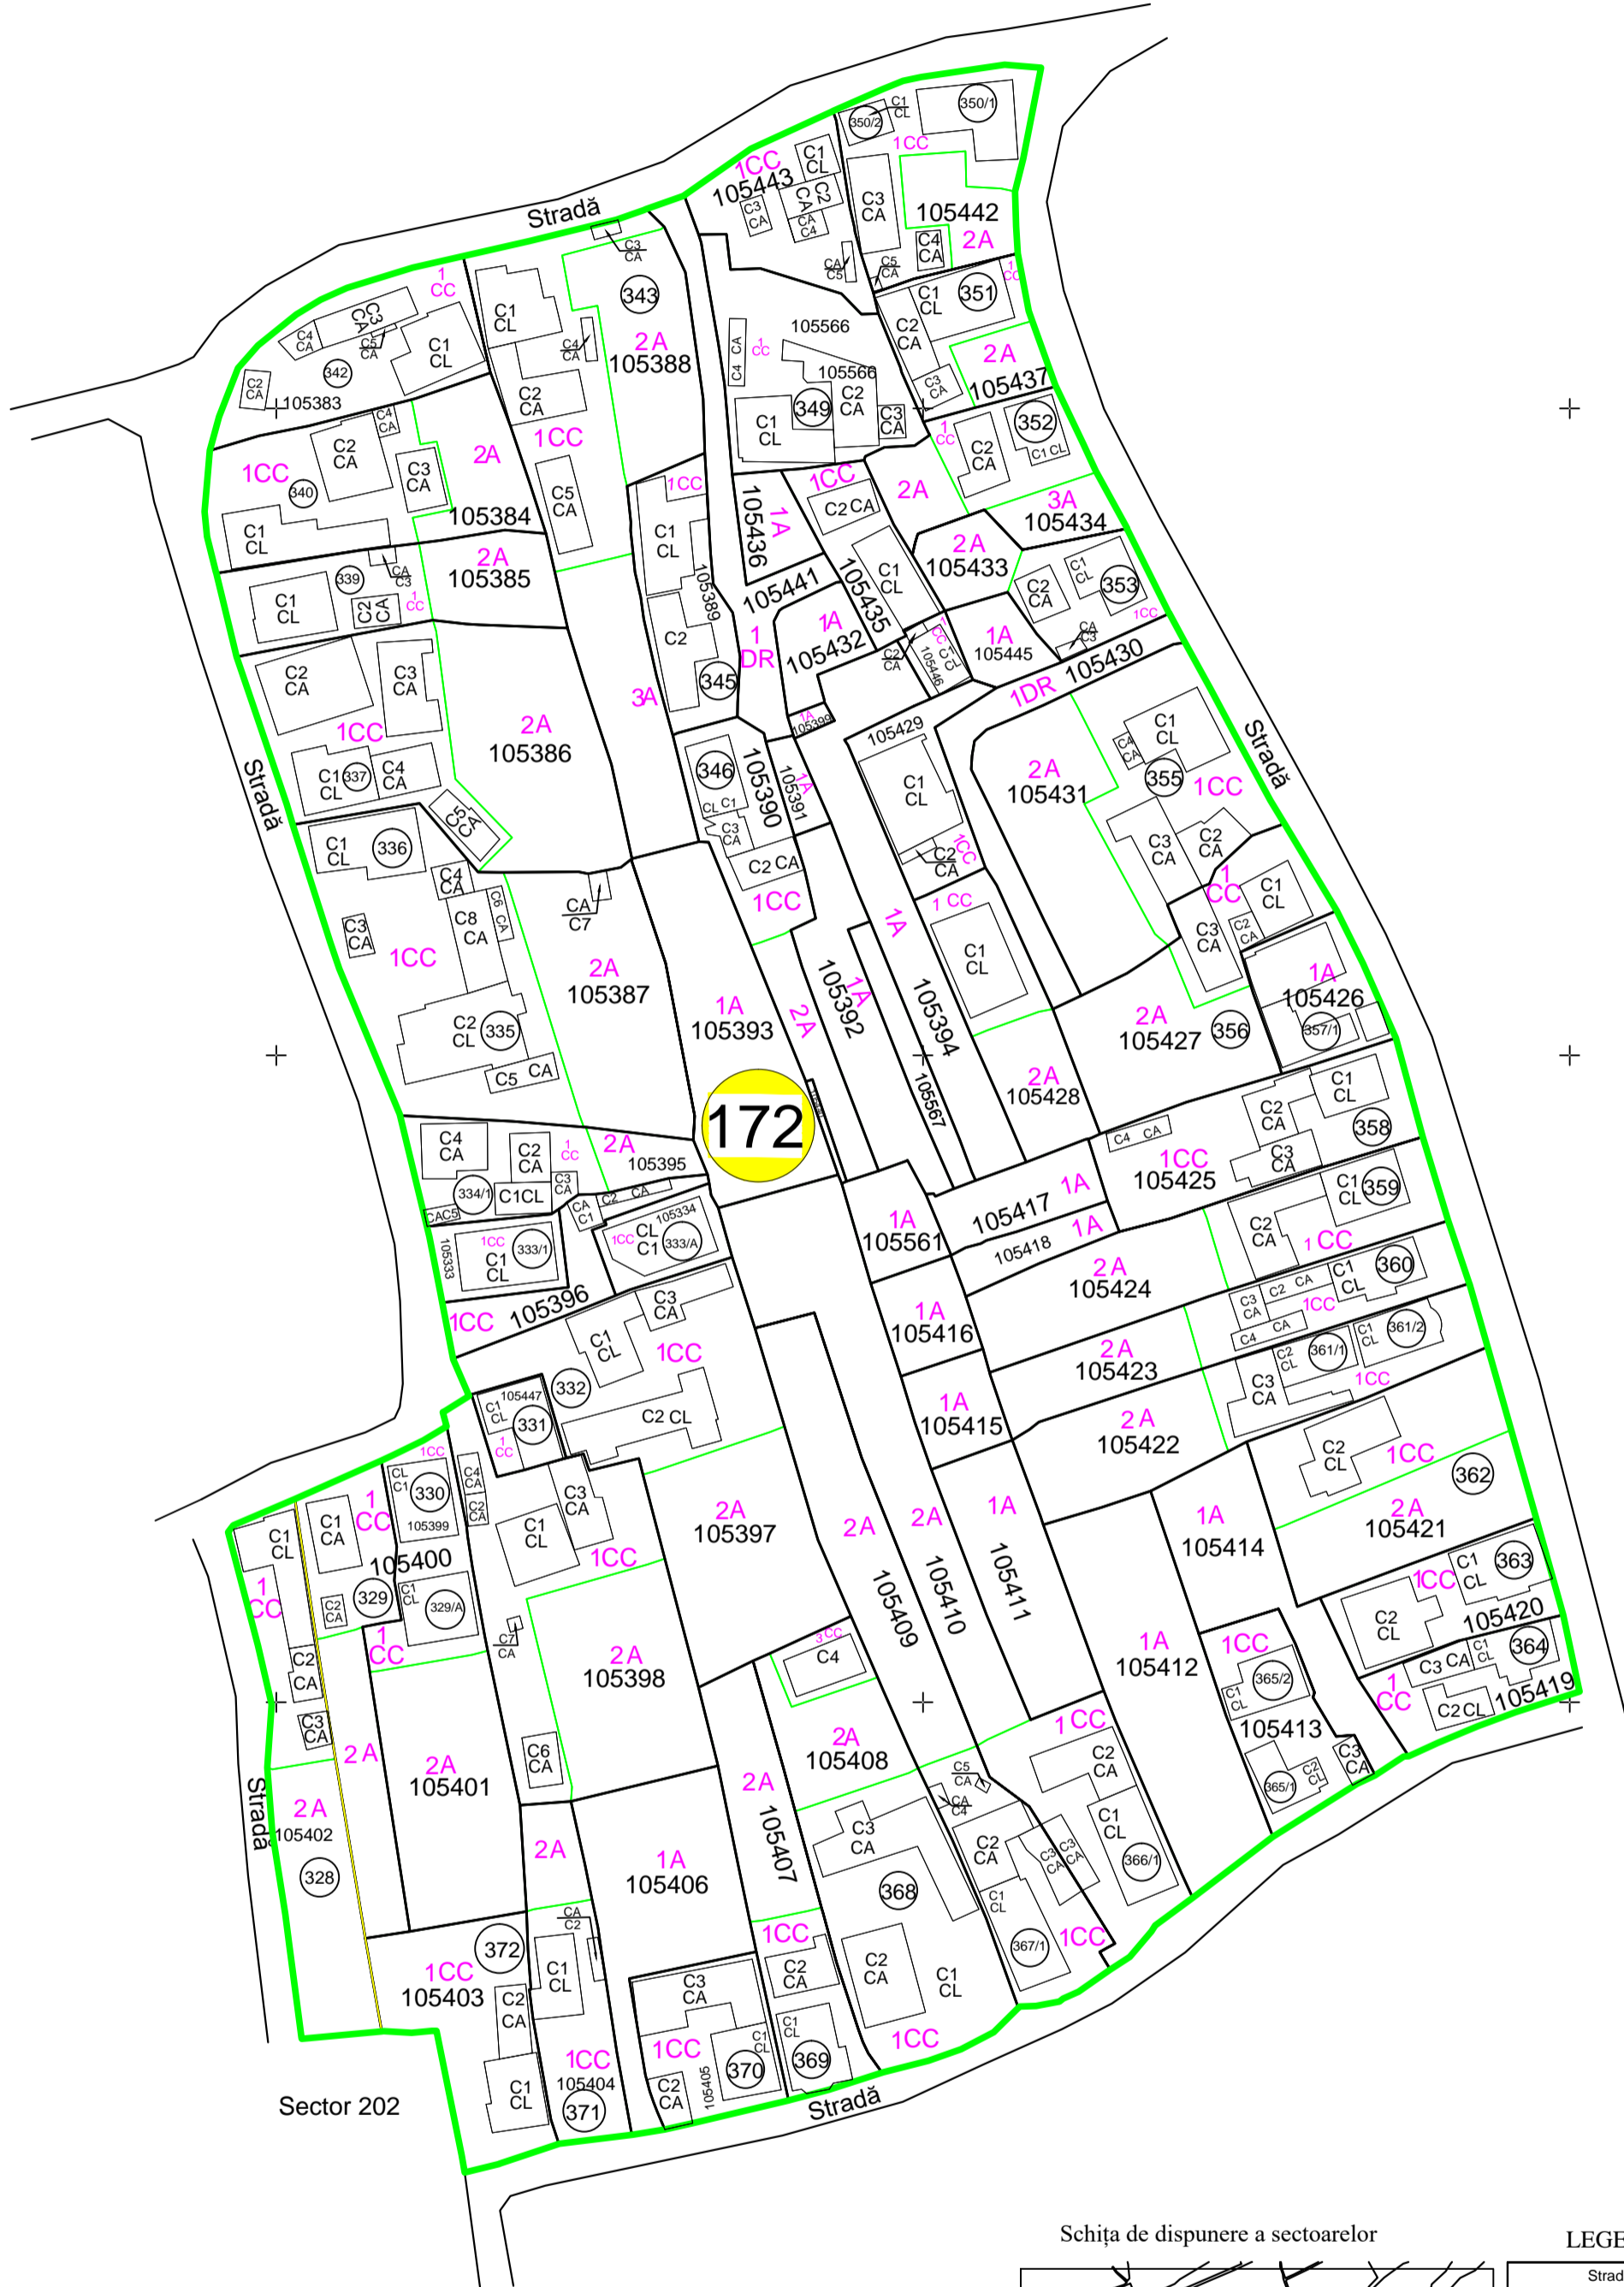

Schița de dispunere a sectoarelor

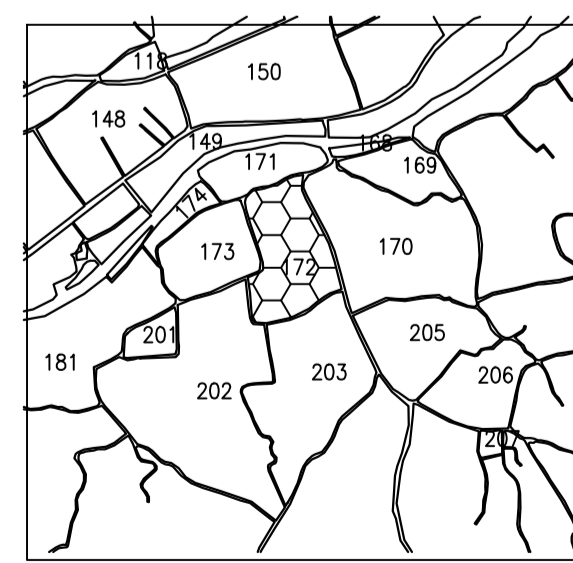

LEGENDA

| | |
|---------------------|---------------------------------|
| Strada | Denumire arteră/denumire vecini |
| 1A | Categoria de folosință |
| + (172) | Număr sector cadastral |
| 100001 | Identificator cadastral |
| Parau | Denumire hidrografie |
| UAT RODNA | Teritorii vecine |
| [Black outline] | Limita imobil |
| [Red line] | Limita UAT |
| [Green line] | Limita sector cadastral |
| 427130 | Numar postal |
| [Blue line] | Limita intravilan |
| [Dashed green line] | Limita parcela |
| [Grey line] | Limita drum |
| [Black rectangle] | Construcții |

Copie spre publicare
 S = 4,5073 ha

Contrasemneaza primarul Comunei Maieru: Borș Vasile

DATA :
 26.06.2025

Scara 1:1000
 1 cm pe plan = 10 m pe teren

Sistem de proiectie
 STEREOGRAFIC 1970

Intocmit:
 S.C. TOPOCAD CRIS S.R.L.