



**PLAN CADASTRAL
UAT MAIERU, SAT MAIERU
JUD. BISTRITA NASAUD
SECTOR CADASTRAL 206**

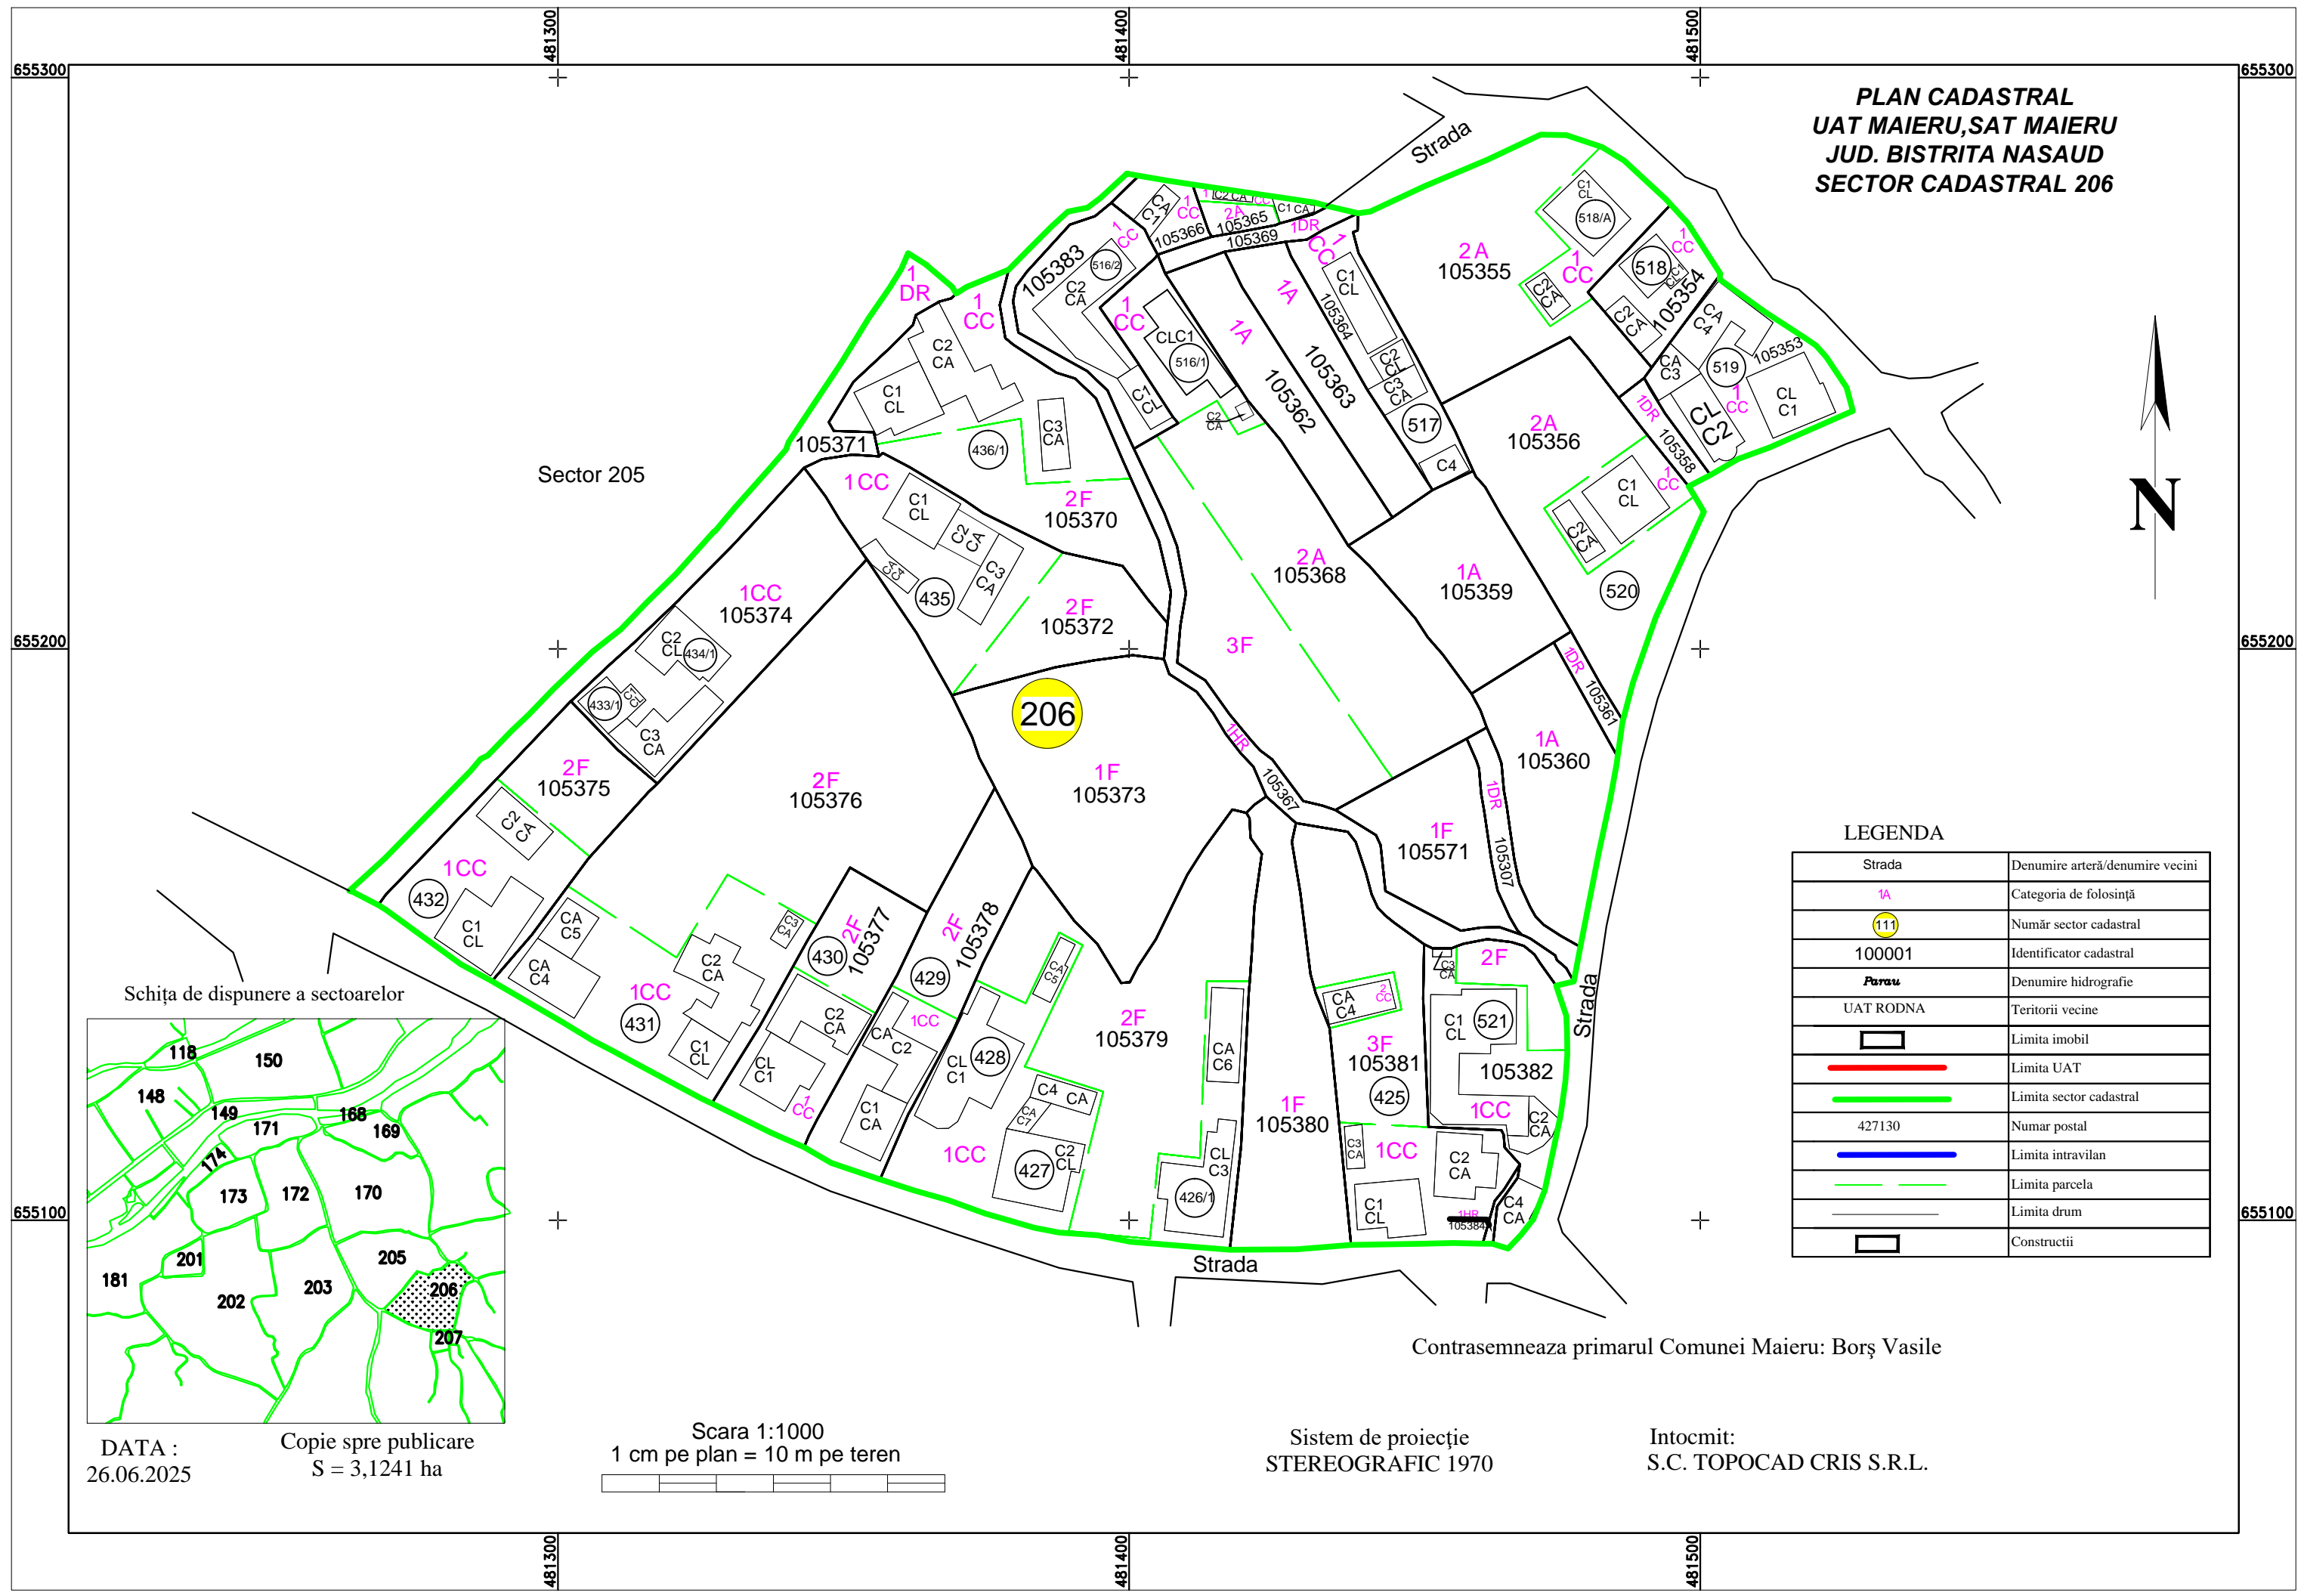

LEGENDA

Strada	Denumire arteră/denumire vecini
1A	Categoria de folosință
111	Număr sector cadastral
100001	Identificator cadastral
Parau	Denumire hidrografie
UAT RODNA	Teritorii vecine
[Black outline]	Limita imobil
[Red line]	Limita UAT
[Green line]	Limita sector cadastral
427130	Numar postal
[Blue line]	Limita intravilan
[Dashed green line]	Limita parcela
[Dashed black line]	Limita drum
[Black rectangle]	Constructii

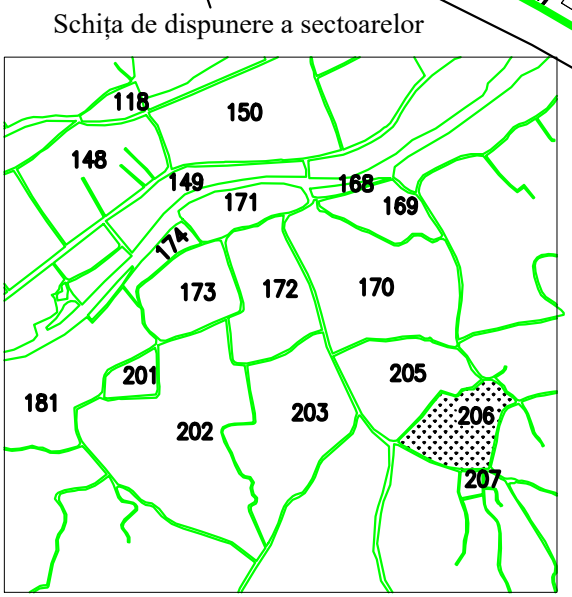

DATA : 26.06.2025
Copie spre publicare
S = 3,1241 ha

Scara 1:1000
1 cm pe plan = 10 m pe teren

Sistem de proiecție
STEREOGRAFIC 1970

Contrasemneaza primarul Comunei Maieru: Borș Vasile

Intocmit:
S.C. TOPOCAD CRIS S.R.L.