



PLAN CADASTRAL  
 UAT MAIERU,  
 JUD. BISTRITA NASAUD  
 SECTOR CADASTRAL 51

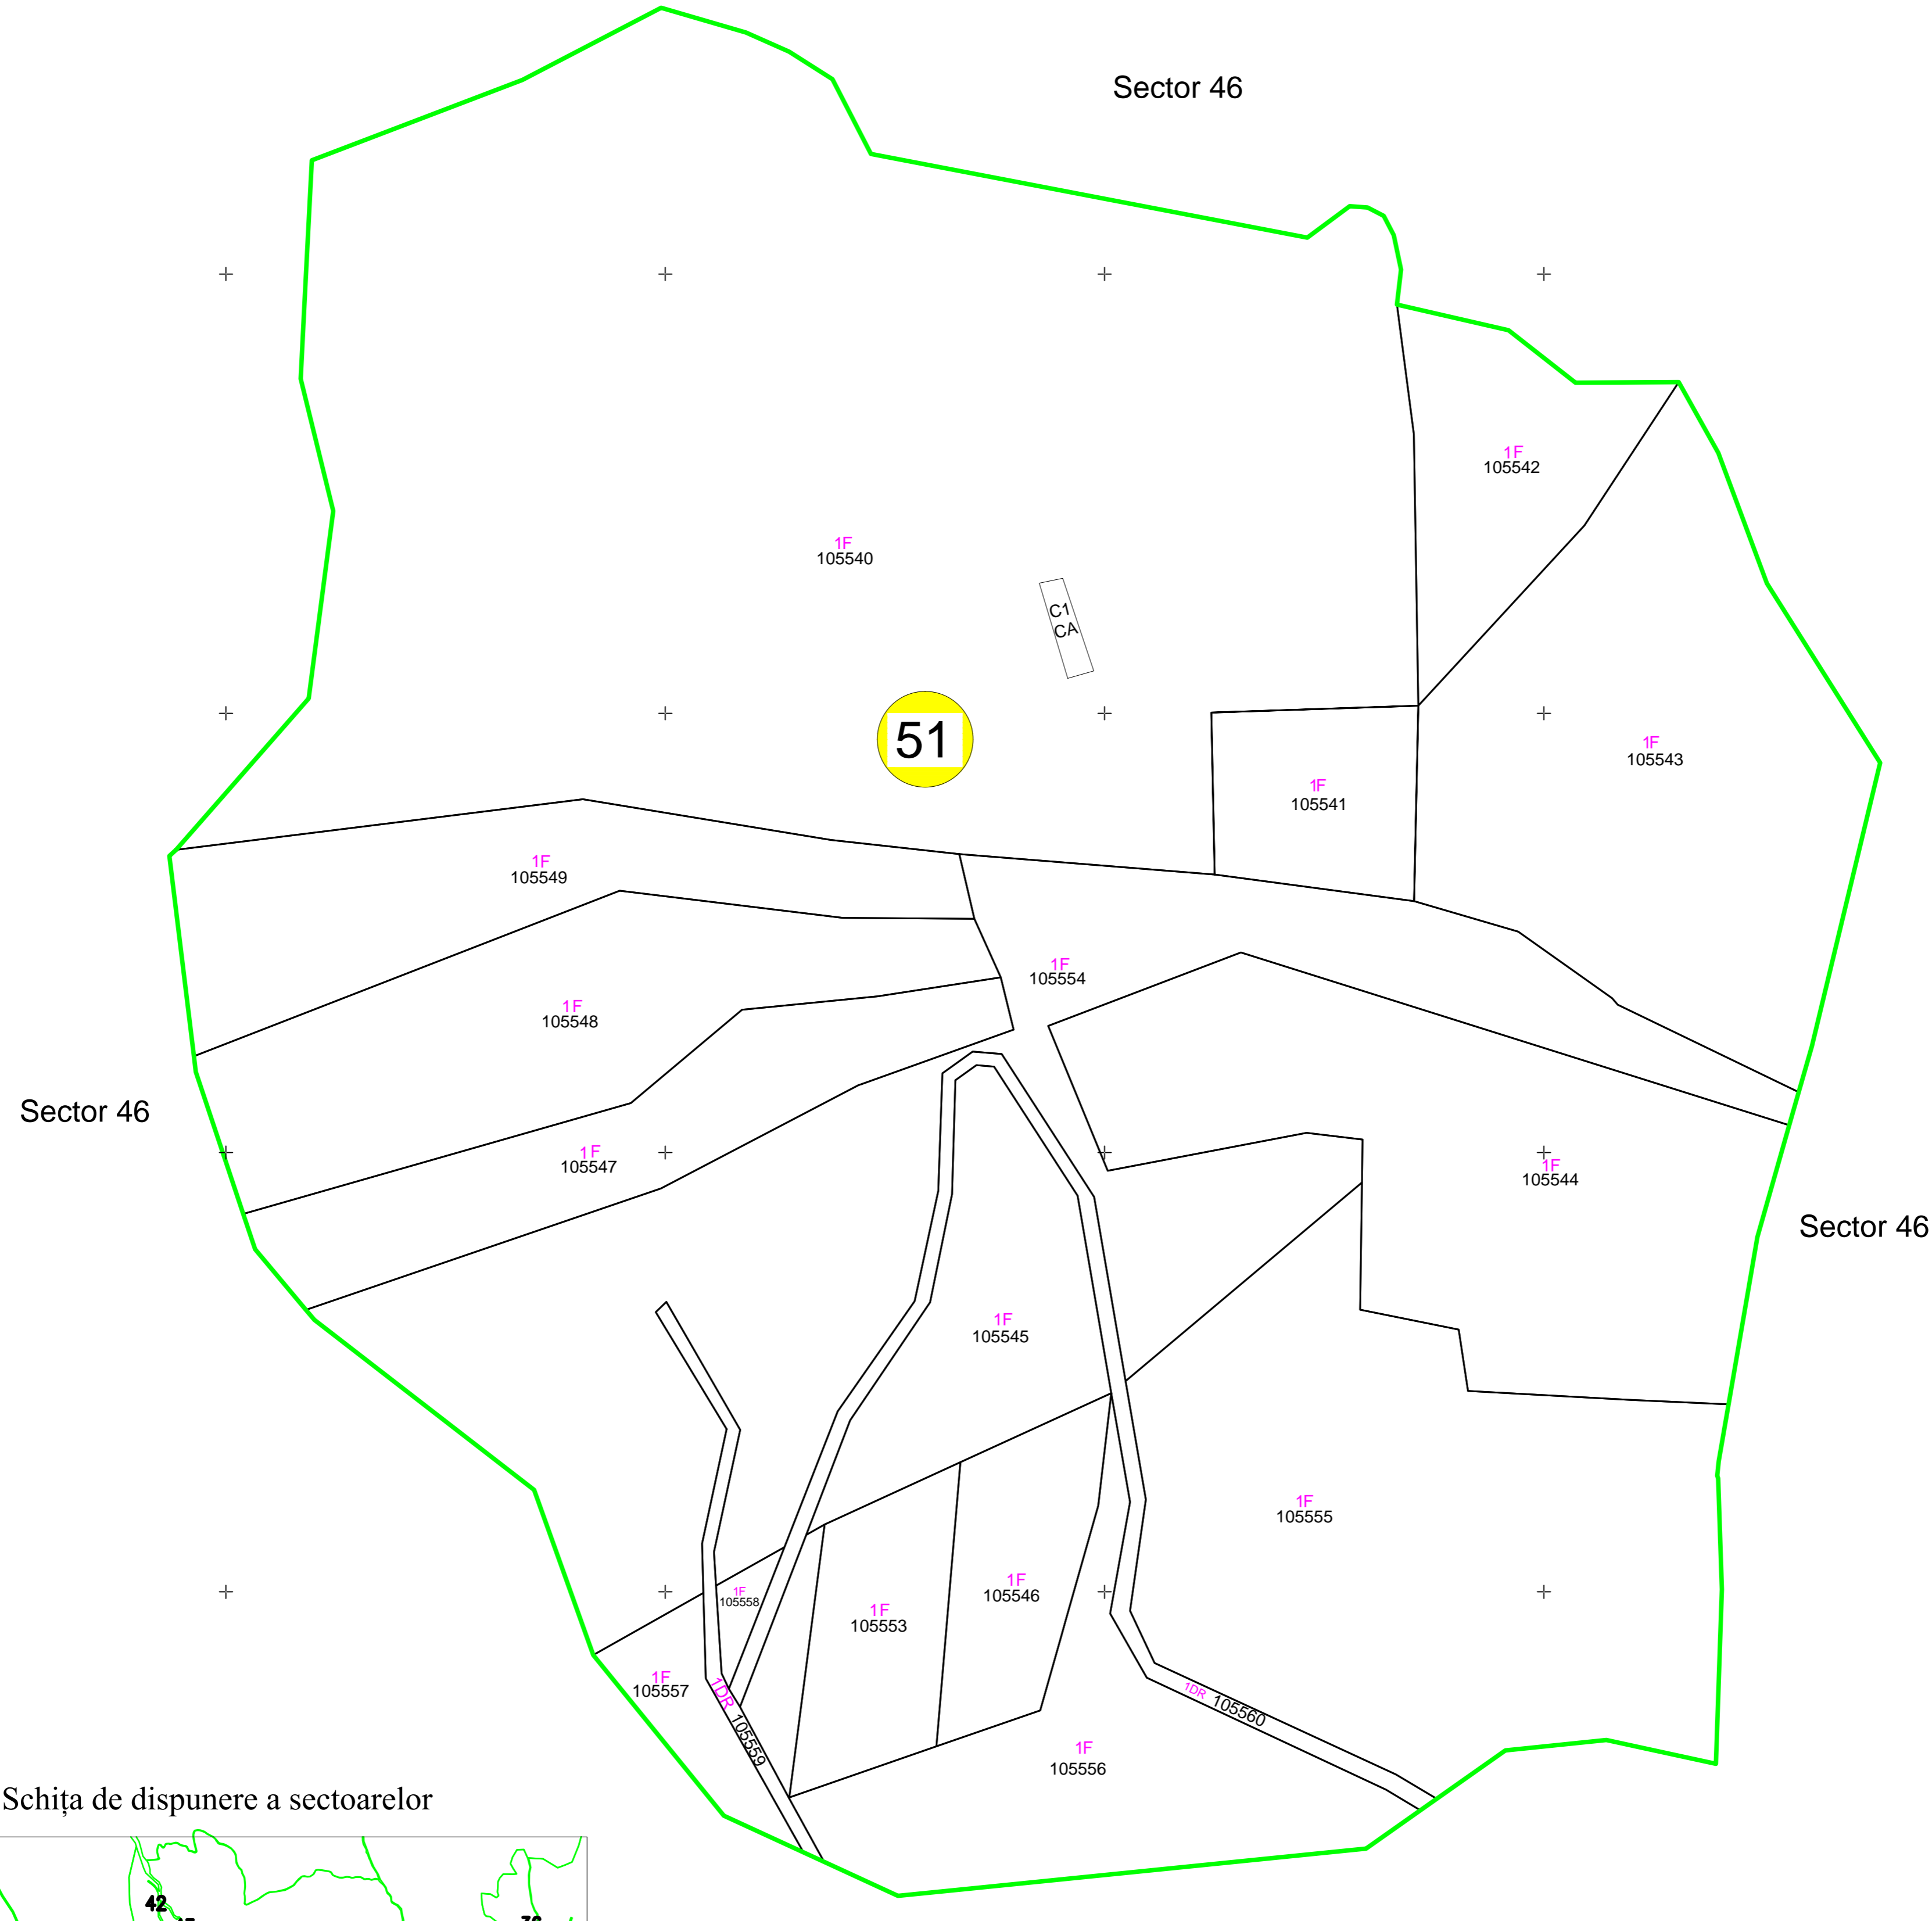

Schița de dispunere a sectoarelor

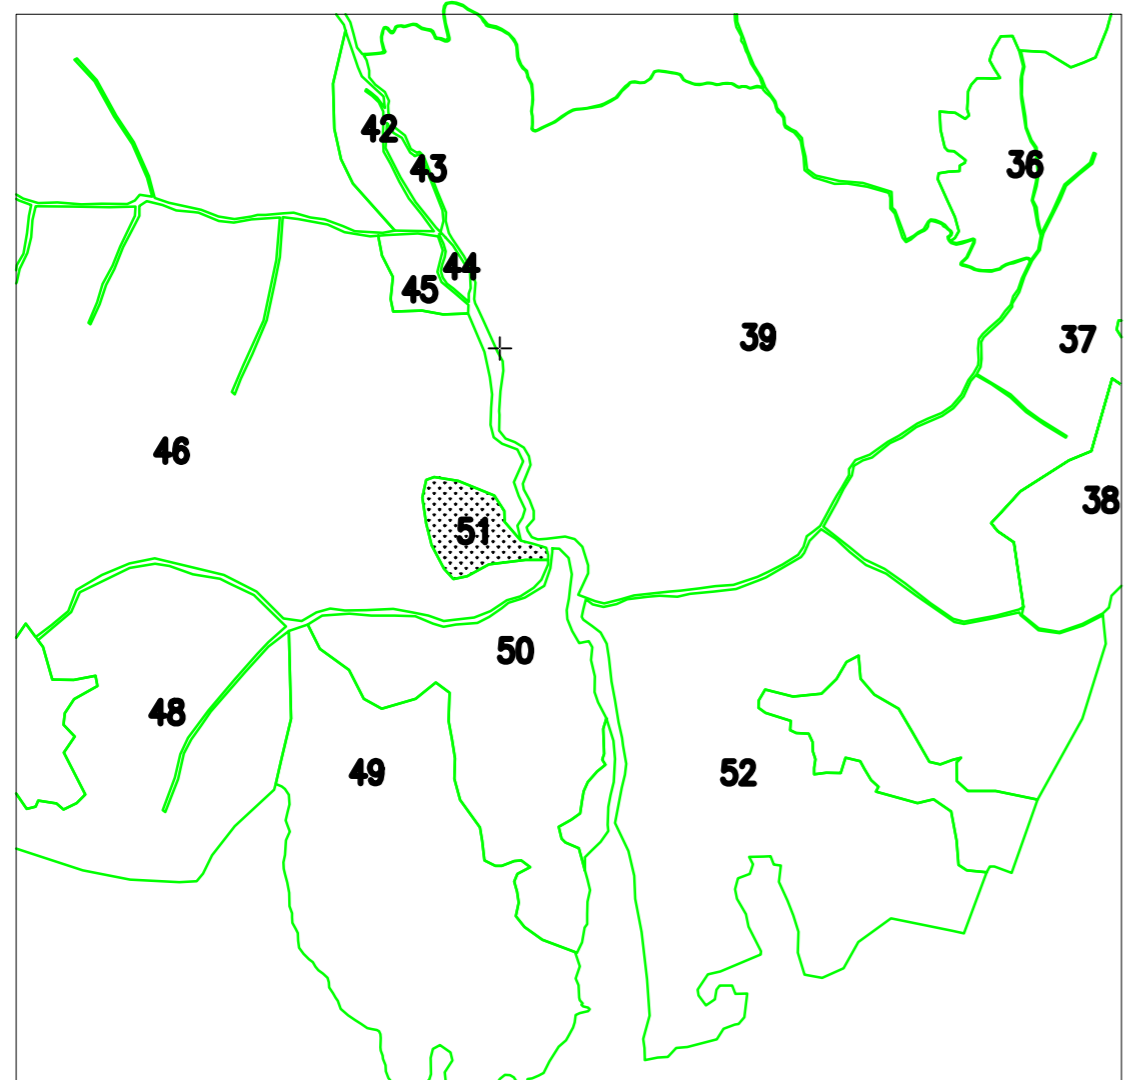

LEGENDA	
Strada	Denumire artere-denumire vecini
51	Categoria de folosință
51	Număr sector cadastral
100001	Identificator cadastral
Parau	Denumire hidrografie
UAT RODNA	Teritorii vecine
[Symbol]	Limita imobil
[Symbol]	Limita UAT
[Symbol]	Limita sector cadastral
427130	Numar postal
[Symbol]	Limita intravilan
[Symbol]	Limita parcela
[Symbol]	Limita drum
[Symbol]	Construcții

Contrasemneaza primarul Comunei Maieru: Borș Vasile

DATA :  
26.06.2025

Copie spre publicare  
S = 12.0371 ha

Scara 1:1000  
1 cm pe plan = 10 m pe teren

Sistem de proiecție  
STEREOGRAFIC 1970

Intocmit:  
S.C. TOPOCAD CRIS S.R.L.