
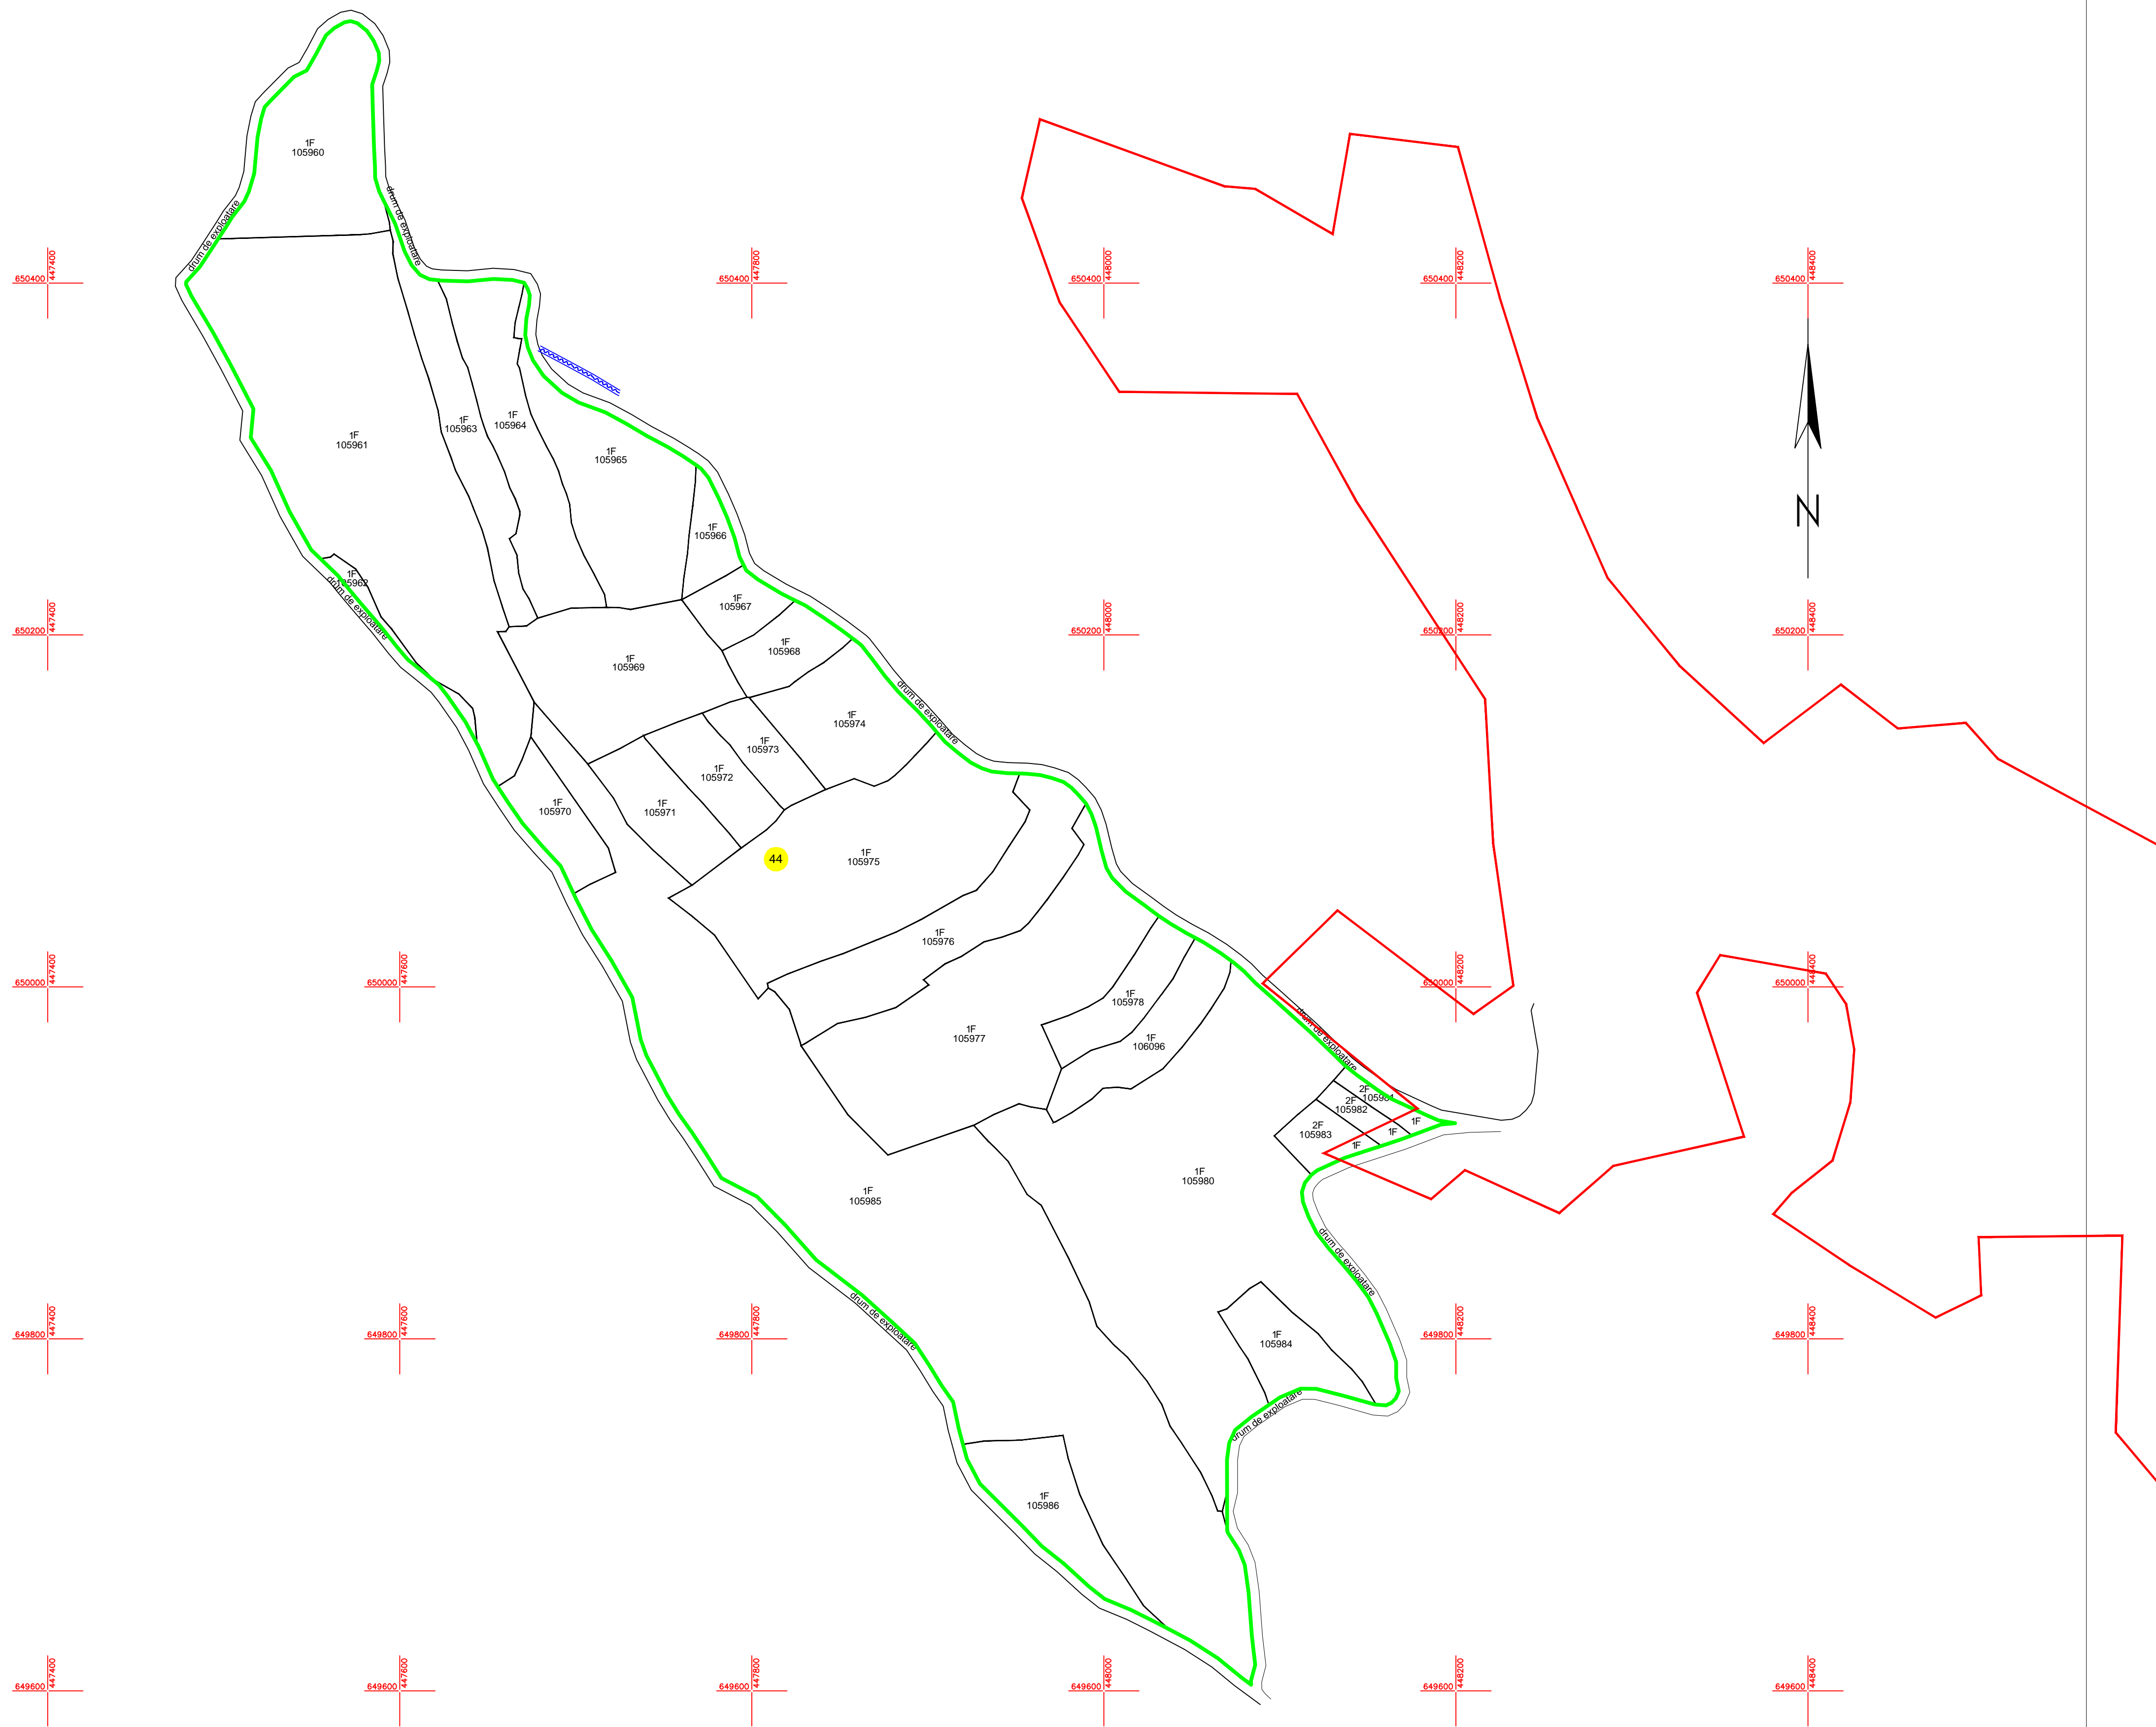


DISPUNEREA SECTOARELOR CADASTRALE

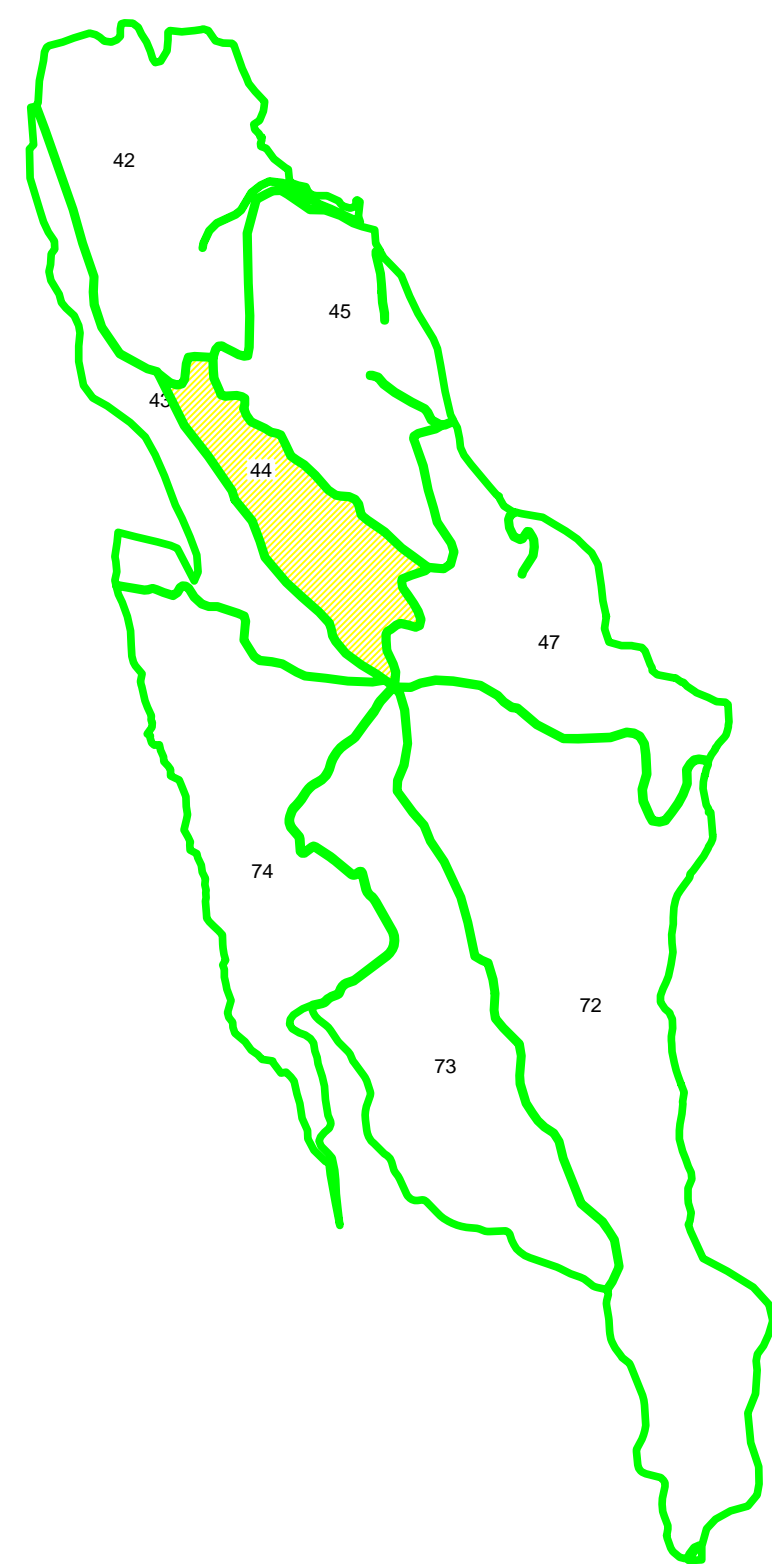

- LEGENDA
- 44 - NUMAR SECTOR CADASTRAL
  - LIMITA SECTOR
  - LIMITA IMOBIL
  - LIMITA PARCELA
  - 105960 - IDENTIFICATOR CADASTRAL
  - 1F - CATEGORIE DE FOLOSINTA
  - Hidrografie
  - LIMITA CONSTRUCTII
  - LIMITA INTRAVILAN

Scara: 1: 2000  
Sistem de proiectie STEREO 70

CONTRASEMNEAZA:  
Anchidim PAVELEA  
PRIMARUL COMUNEI RUNCU SALVEI

EXECUTANT:  
S.C. TOPOMAS-UNIC S.R.L.  
Data: Noiembrie, 2022